



29 Rialto

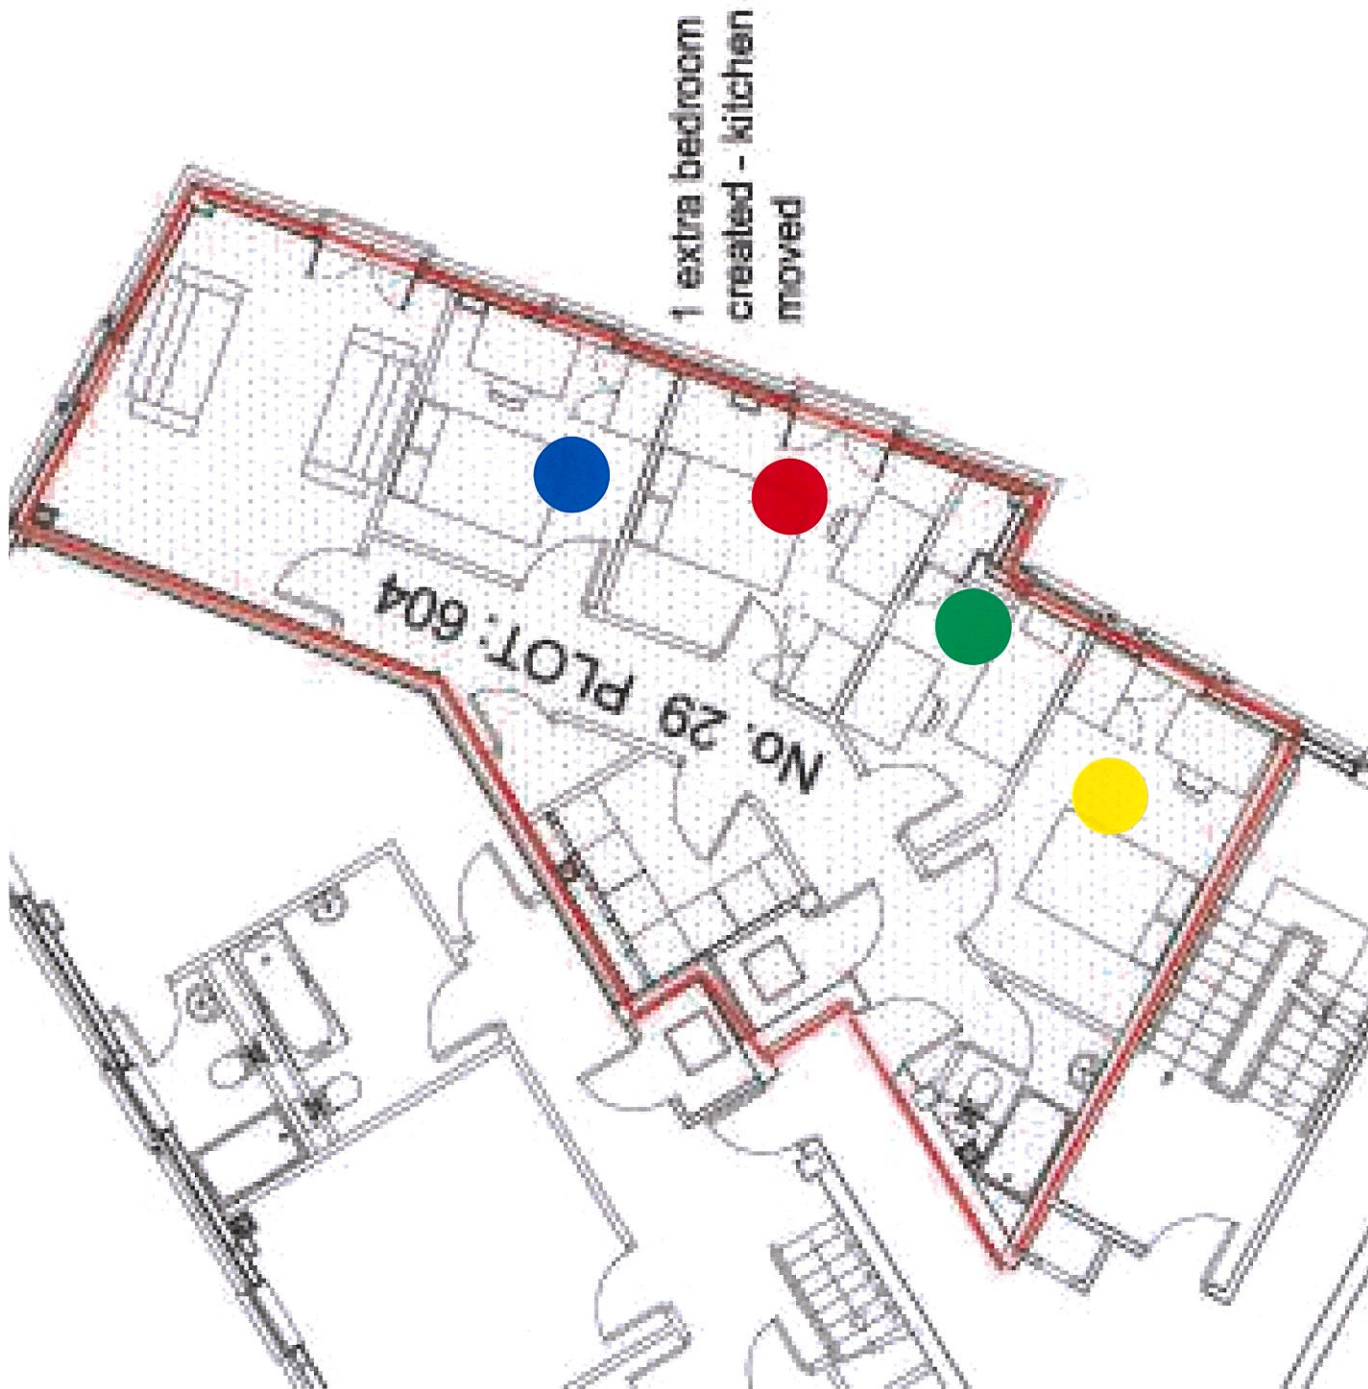

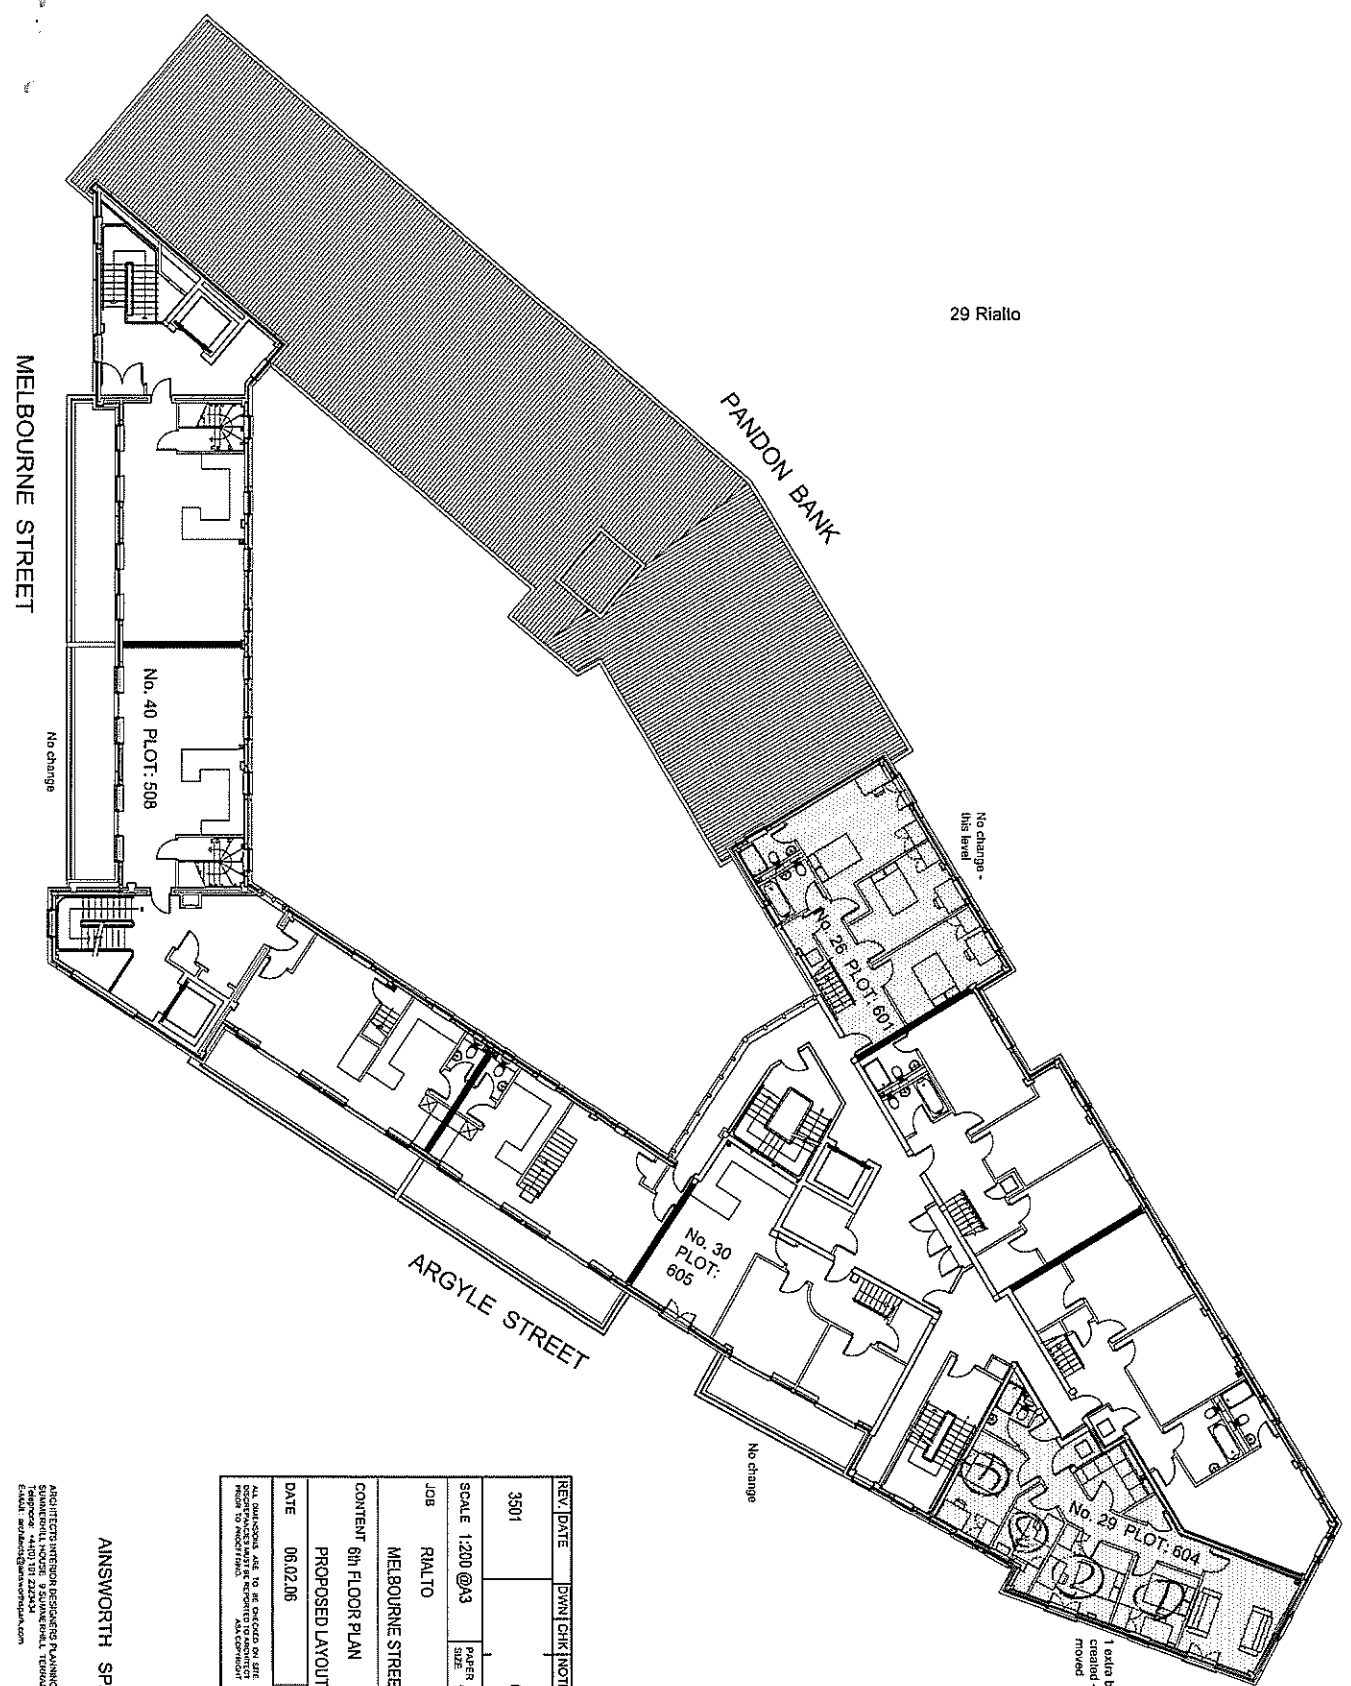

REV	DATE	DWN	CHK	NOTE
3501			C	601
SCALE 1:200 @A3				
JOB		PAPER	A3	DWN ML
RIALTO		SIZE		CHK PN
MELBOURNE STREET				
CONTENT 6th FLOOR PLAN				
PROPOSED LAYOUT				
DATE	06.02.06	ISSUED		
<small>ALL DIMENSIONS ARE TO BE OBTAINED FOR THE OCCUPANCY AND MUST BE REFERRED TO ARCHITECT FROM TO PROJECT FILE. ALL COPYRIGHT</small>				

AINSWORTH SPARK ASSOCIATES



ARCHITECTS INTERIOR DESIGNERS PLANNING SUPERVISORS PROJECT MANAGERS
 5/NAKIBALLI HOUSE 9 SAUNDERS HILL TERRACE NIMMOVILLE VIC 3089
 Email: ainsworthspark.com.au Web: www.ainsworthspark.com.au