


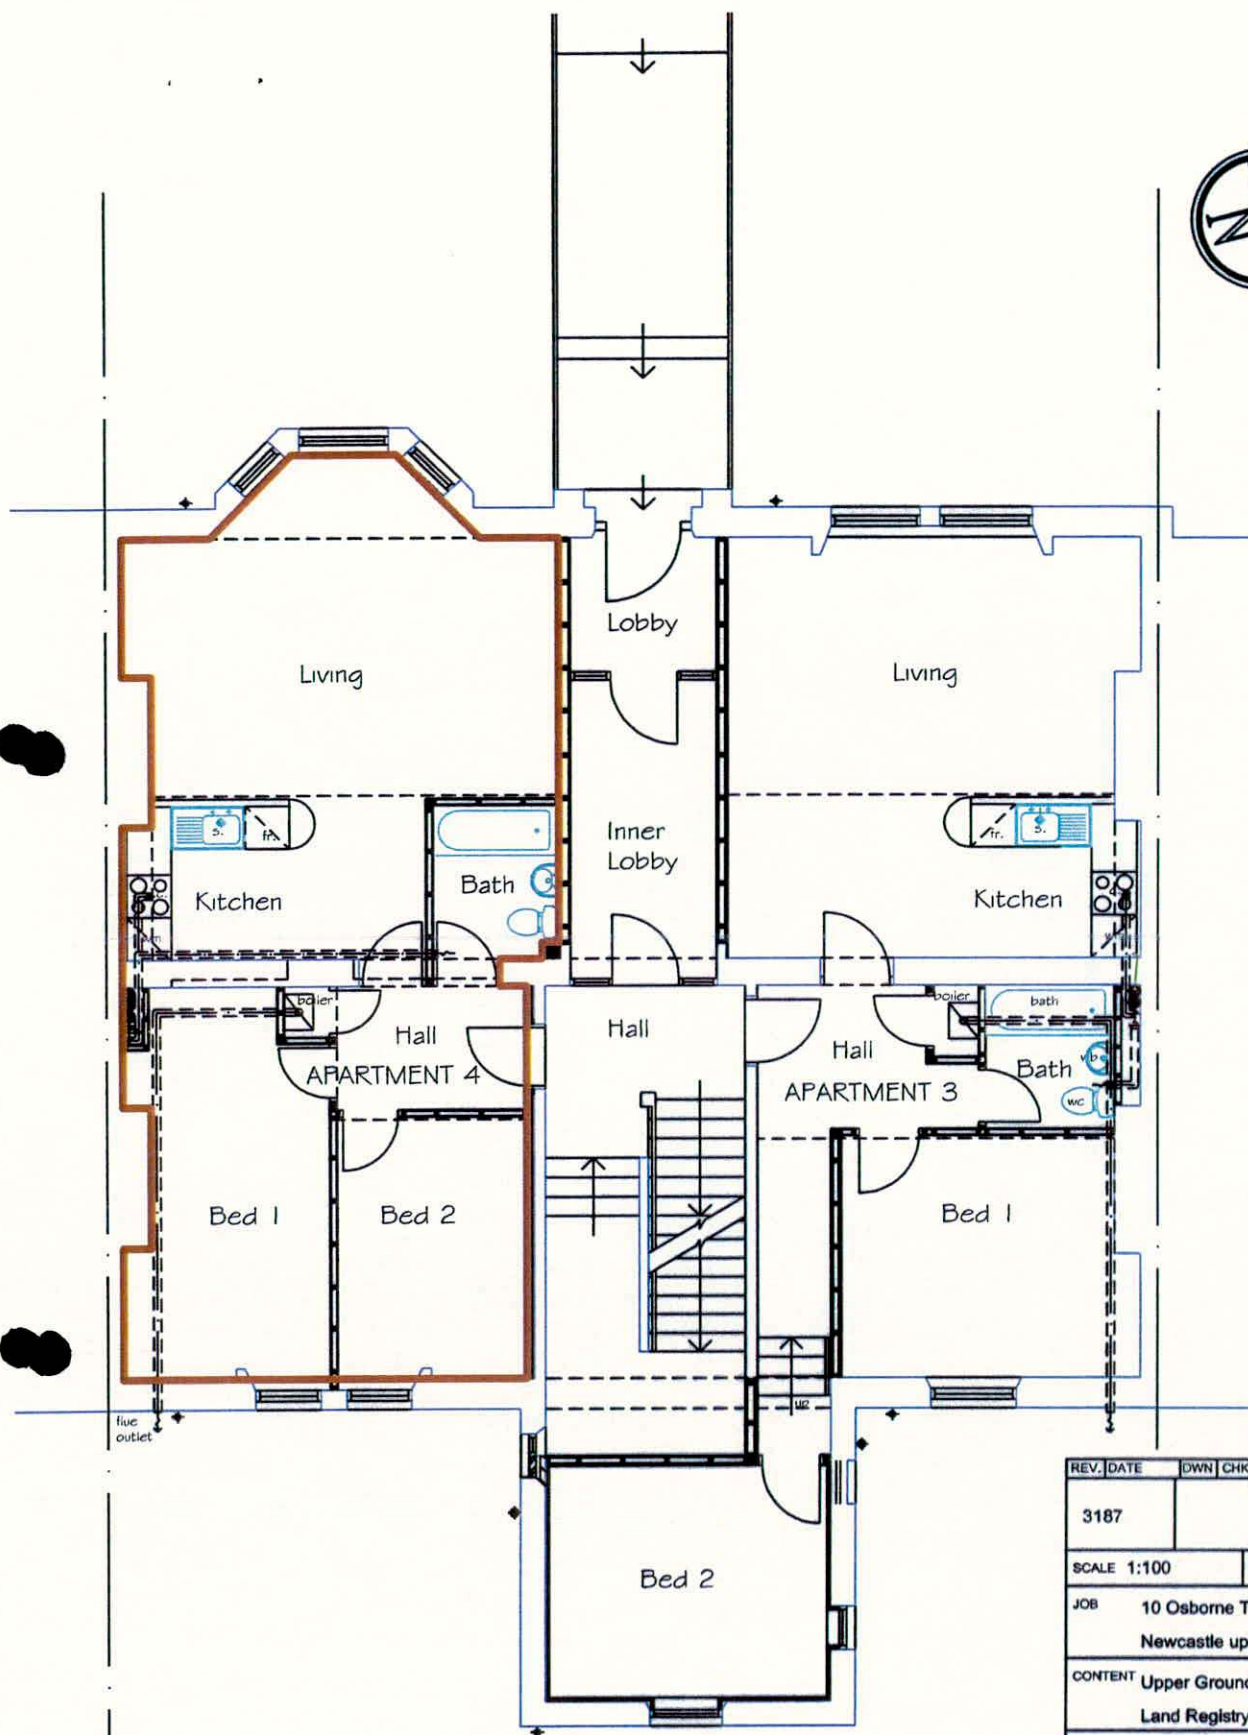

APARTMENT 4

UPPER GROUND FLOOR PLAN

REV.	DATE	DWN	CHK	NOTE
3187		LR	04	
SCALE 1:100		DWN SWB	CHK PBN	
JOB 10 Osborne Terrace Newcastle upon Tyne				
CONTENT Upper Ground Floor Plan Land Registry				
DATE March 2007		ISSUED		
ALL DIMENSIONS ARE TO BE CHECKED ON SITE. DISCREPANCIES MUST BE REPORTED TO ARCHITECT, PRIOR TO PROCEEDING. AIA COPYRIGHT.				



AINSWORTH SPARK ASSOCIATES

ARCHITECTS INTERIOR DESIGNERS PLANNING SUPERVISORS PROJECT MANAGERS
 SUMMER HILL HOUSE 9 SUMMER HILL TERRACE NEWCASTLE UPON TYNE NE4 6EB
 Telephone: +44 (0) 191 2523434 Facsimile: +44 (0) 191 2610623
 E-MAIL: architects@ainsworthspark.com WEB: www.ainsworthspark.com