




GROUND FLOOR PLAN

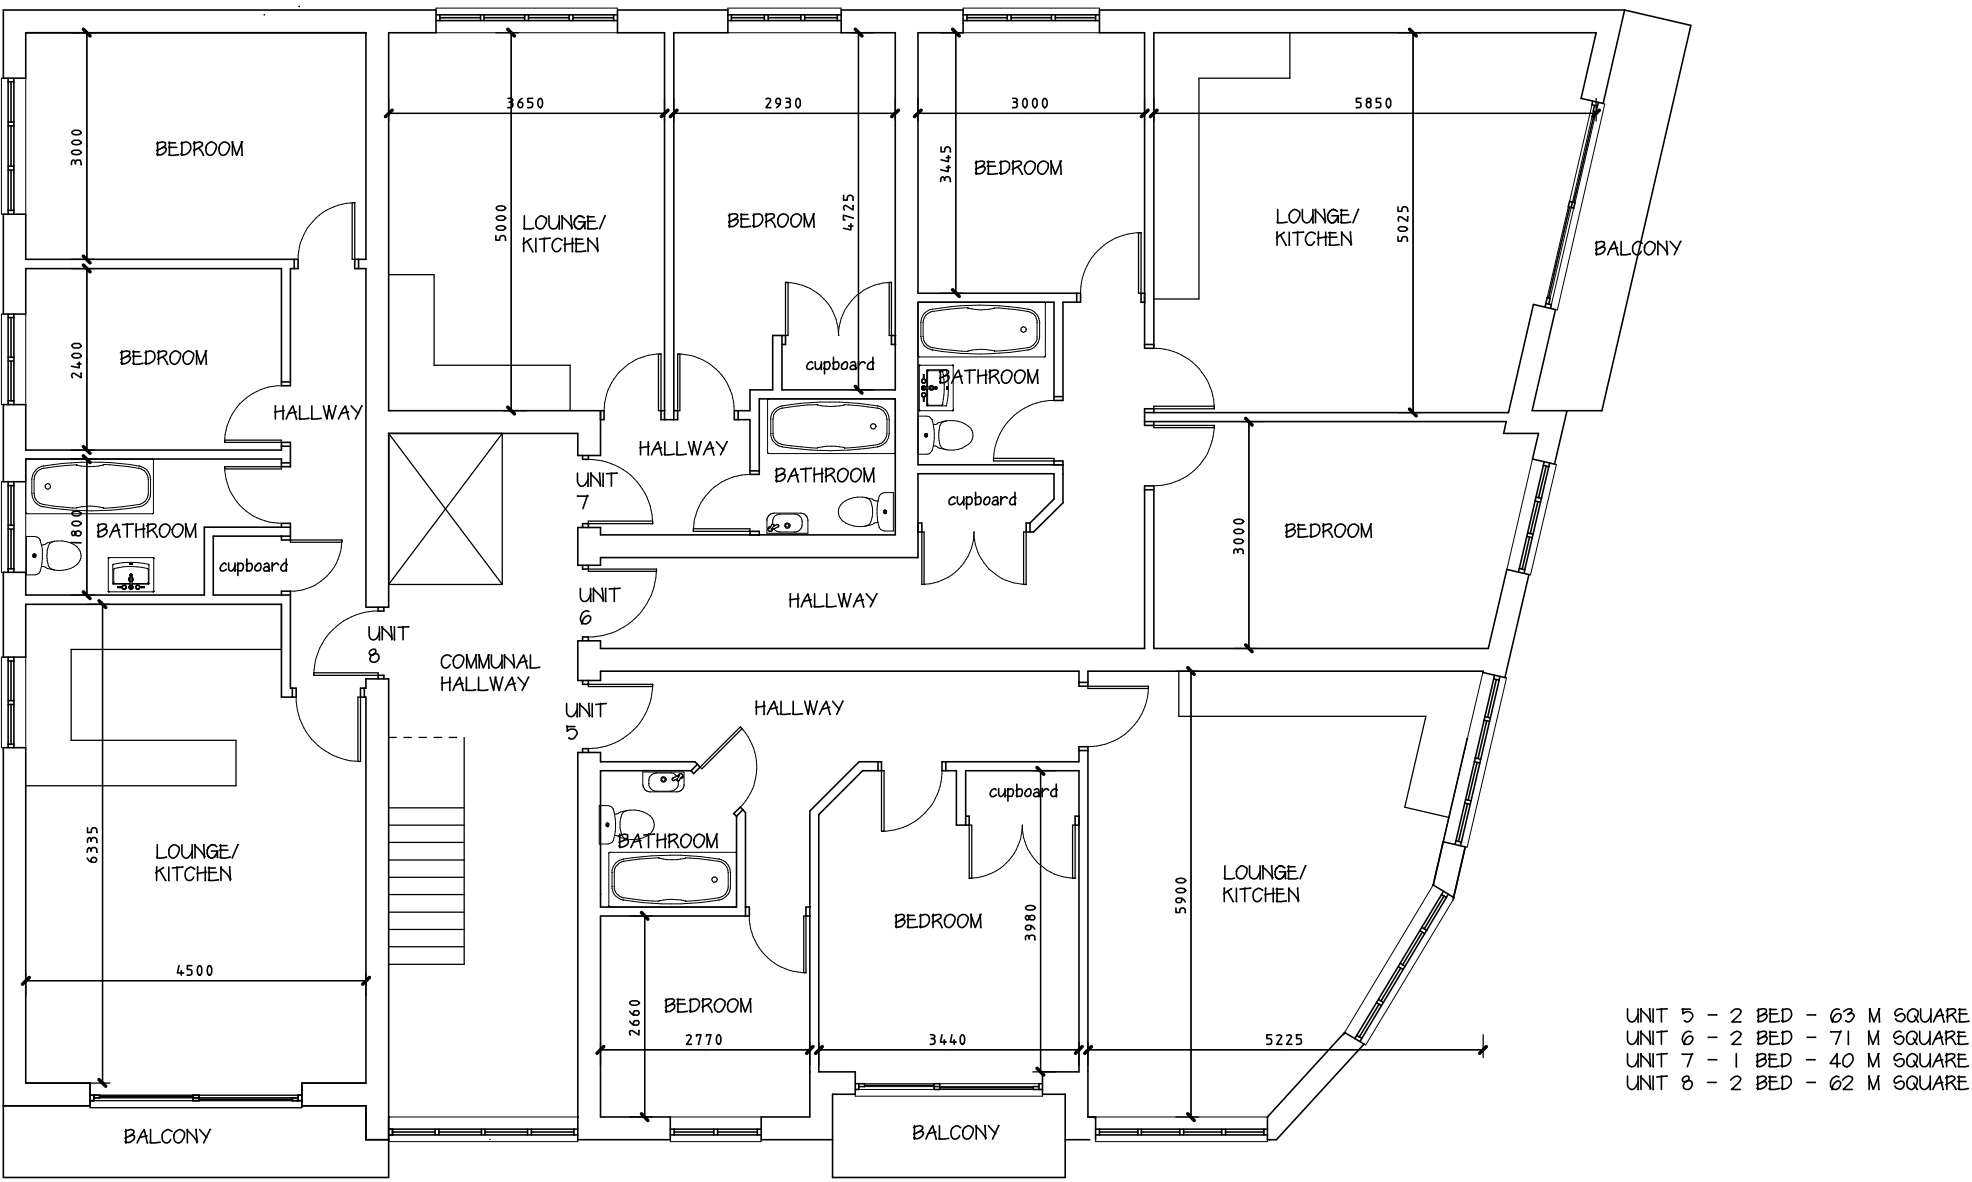

FIRST FLOOR PLAN

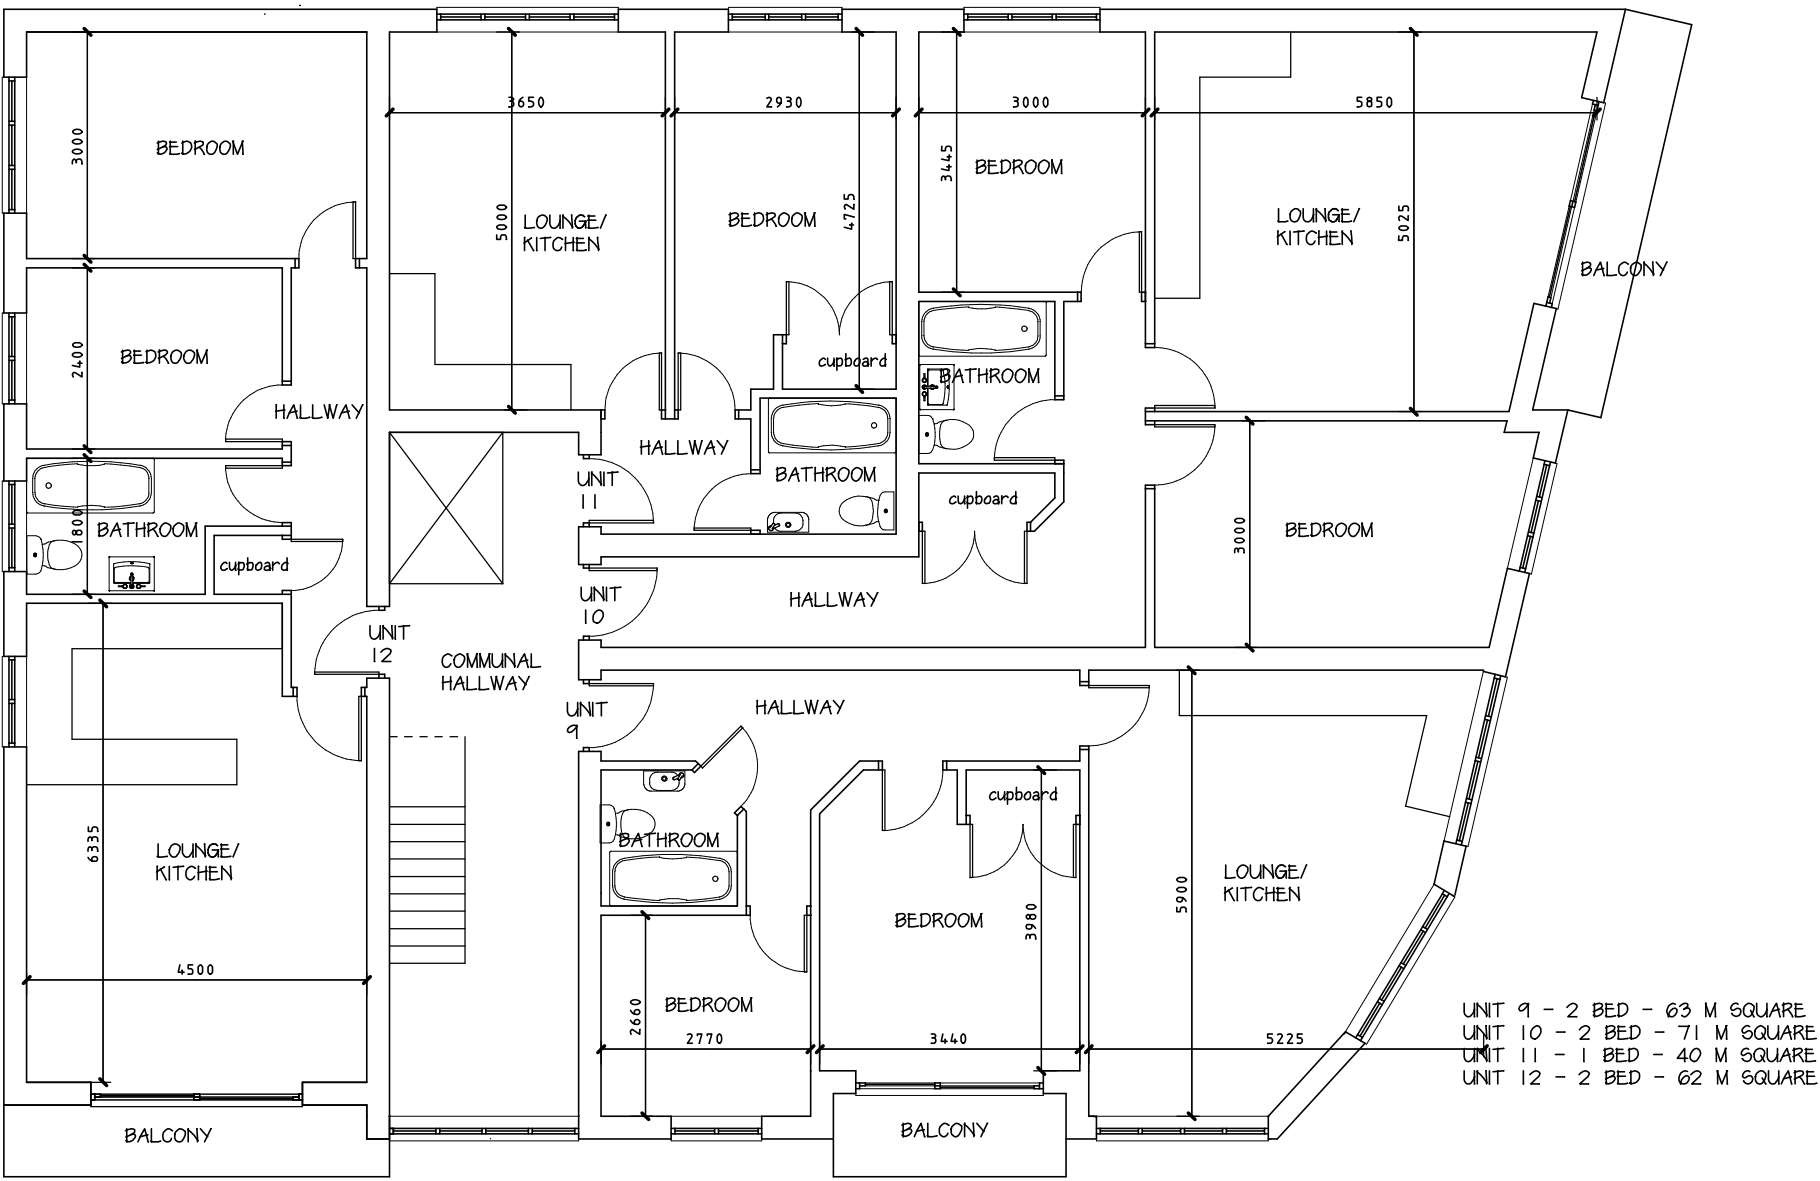

SECOND FLOOR PLAN

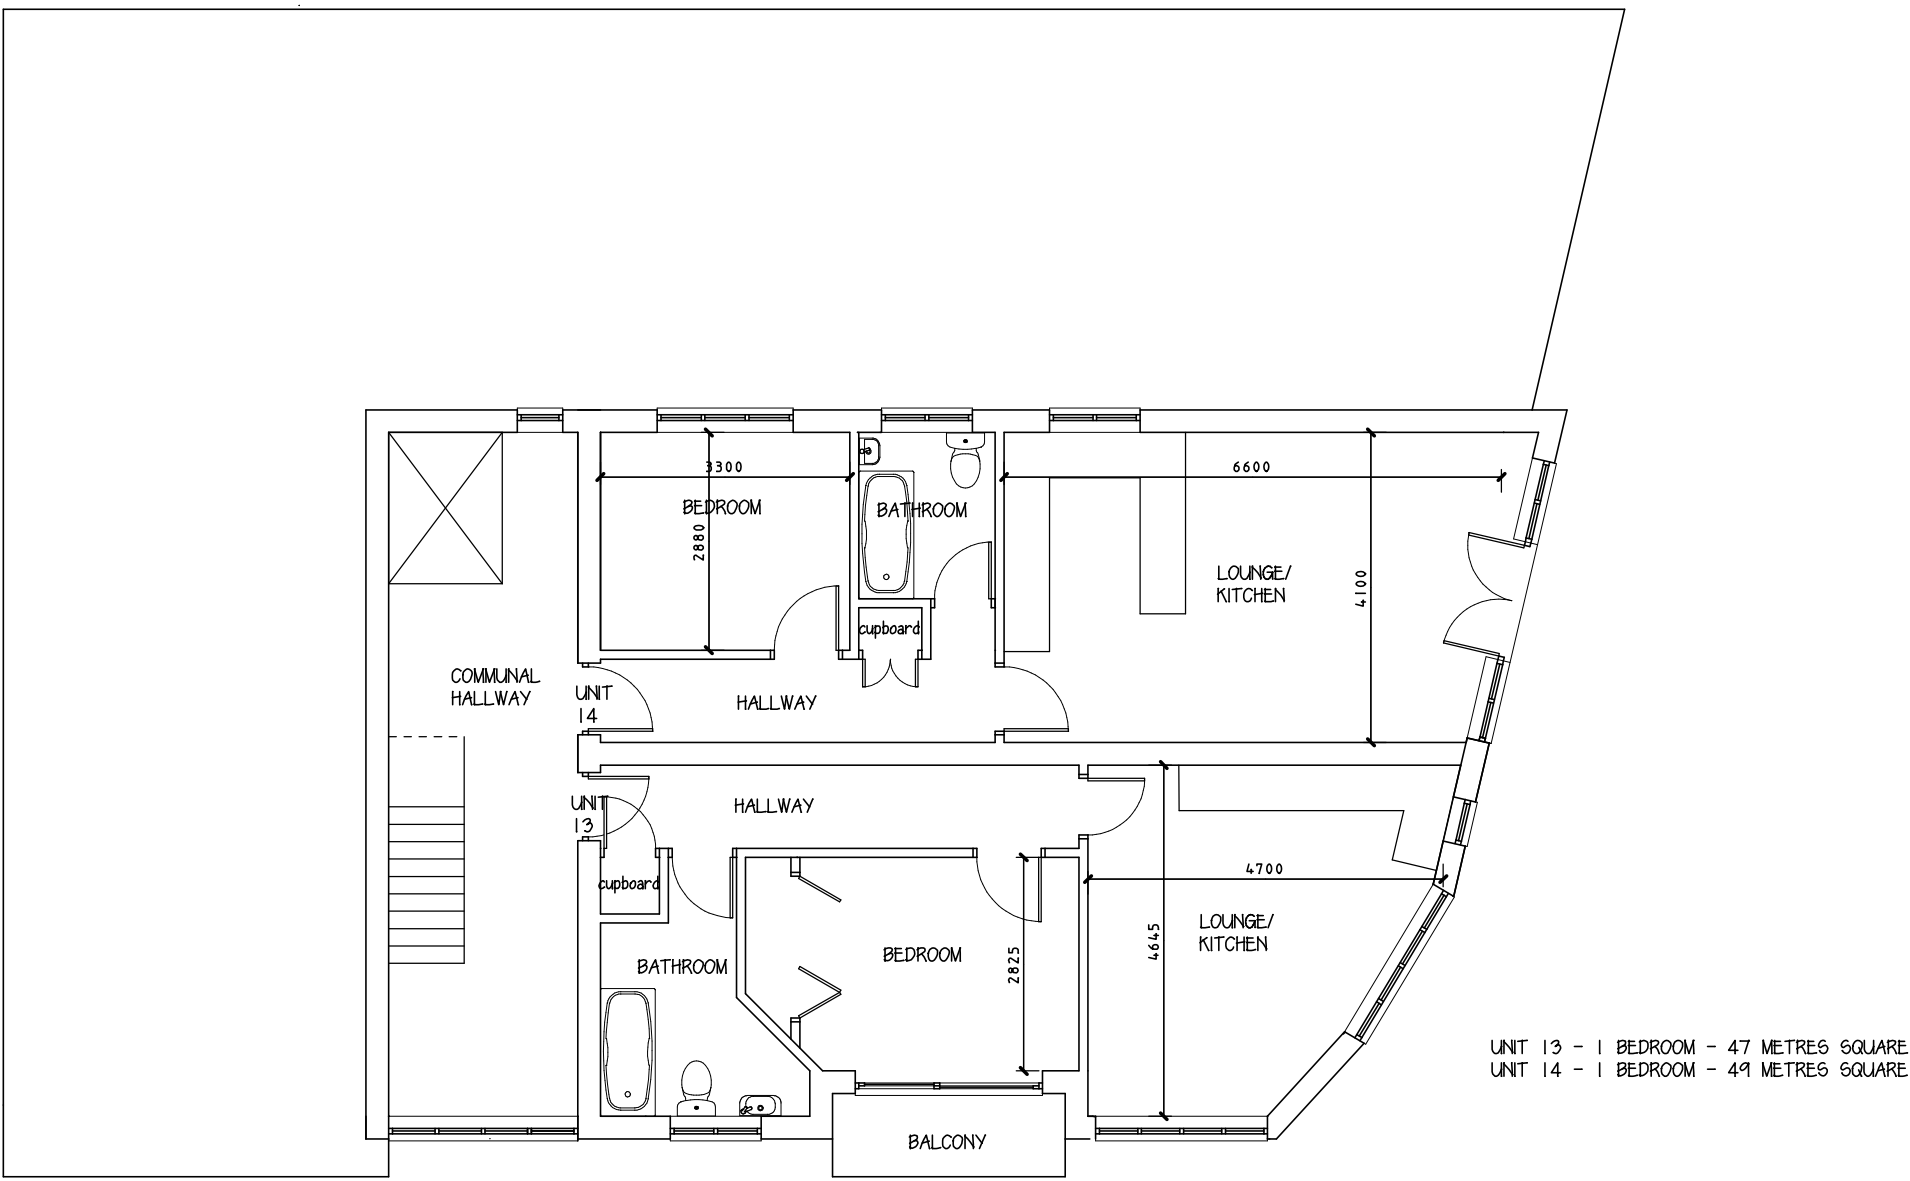

THIRD FLOOR PLAN

NOTES:
ALL DIMENSIONS AND LEVELS WHETHER NOTED OR OTHERWISE ARE TO BE CHECKED ON SITE AND NOT SCALED FROM THIS DRAWING AND ANY DISCREPENCIES TO BE REFERRED TO THE SUPERVISING OFFICER PRIOR TO COMMENCEMENT OF WORK OR THE ORDERING OF MATERIALS OR COMPONENTS.

amended June 2019
reduced in mass and scale

amended march 2020
remove curved wall

CLIENT:

PHILLIP MANN

PROJECT:

PREVIOUS CON CLUB
SOUTH STREET
NEWHAVEN

DRAWING TITLE:

FLOOR PLANS

SCALE: 1:100@A1 **DATE:** MAR 2020

PLANS
ARCHITECTURAL CONSULTANTS
FIRST FLOOR OFFICES
38 HIGH STREET
SEAFOED, EAST SUSSEX
BN25 1PL
faye@planssussex.co.uk

01323 491100
07968 475637

DRAWING No.
PM/PCC/13

