

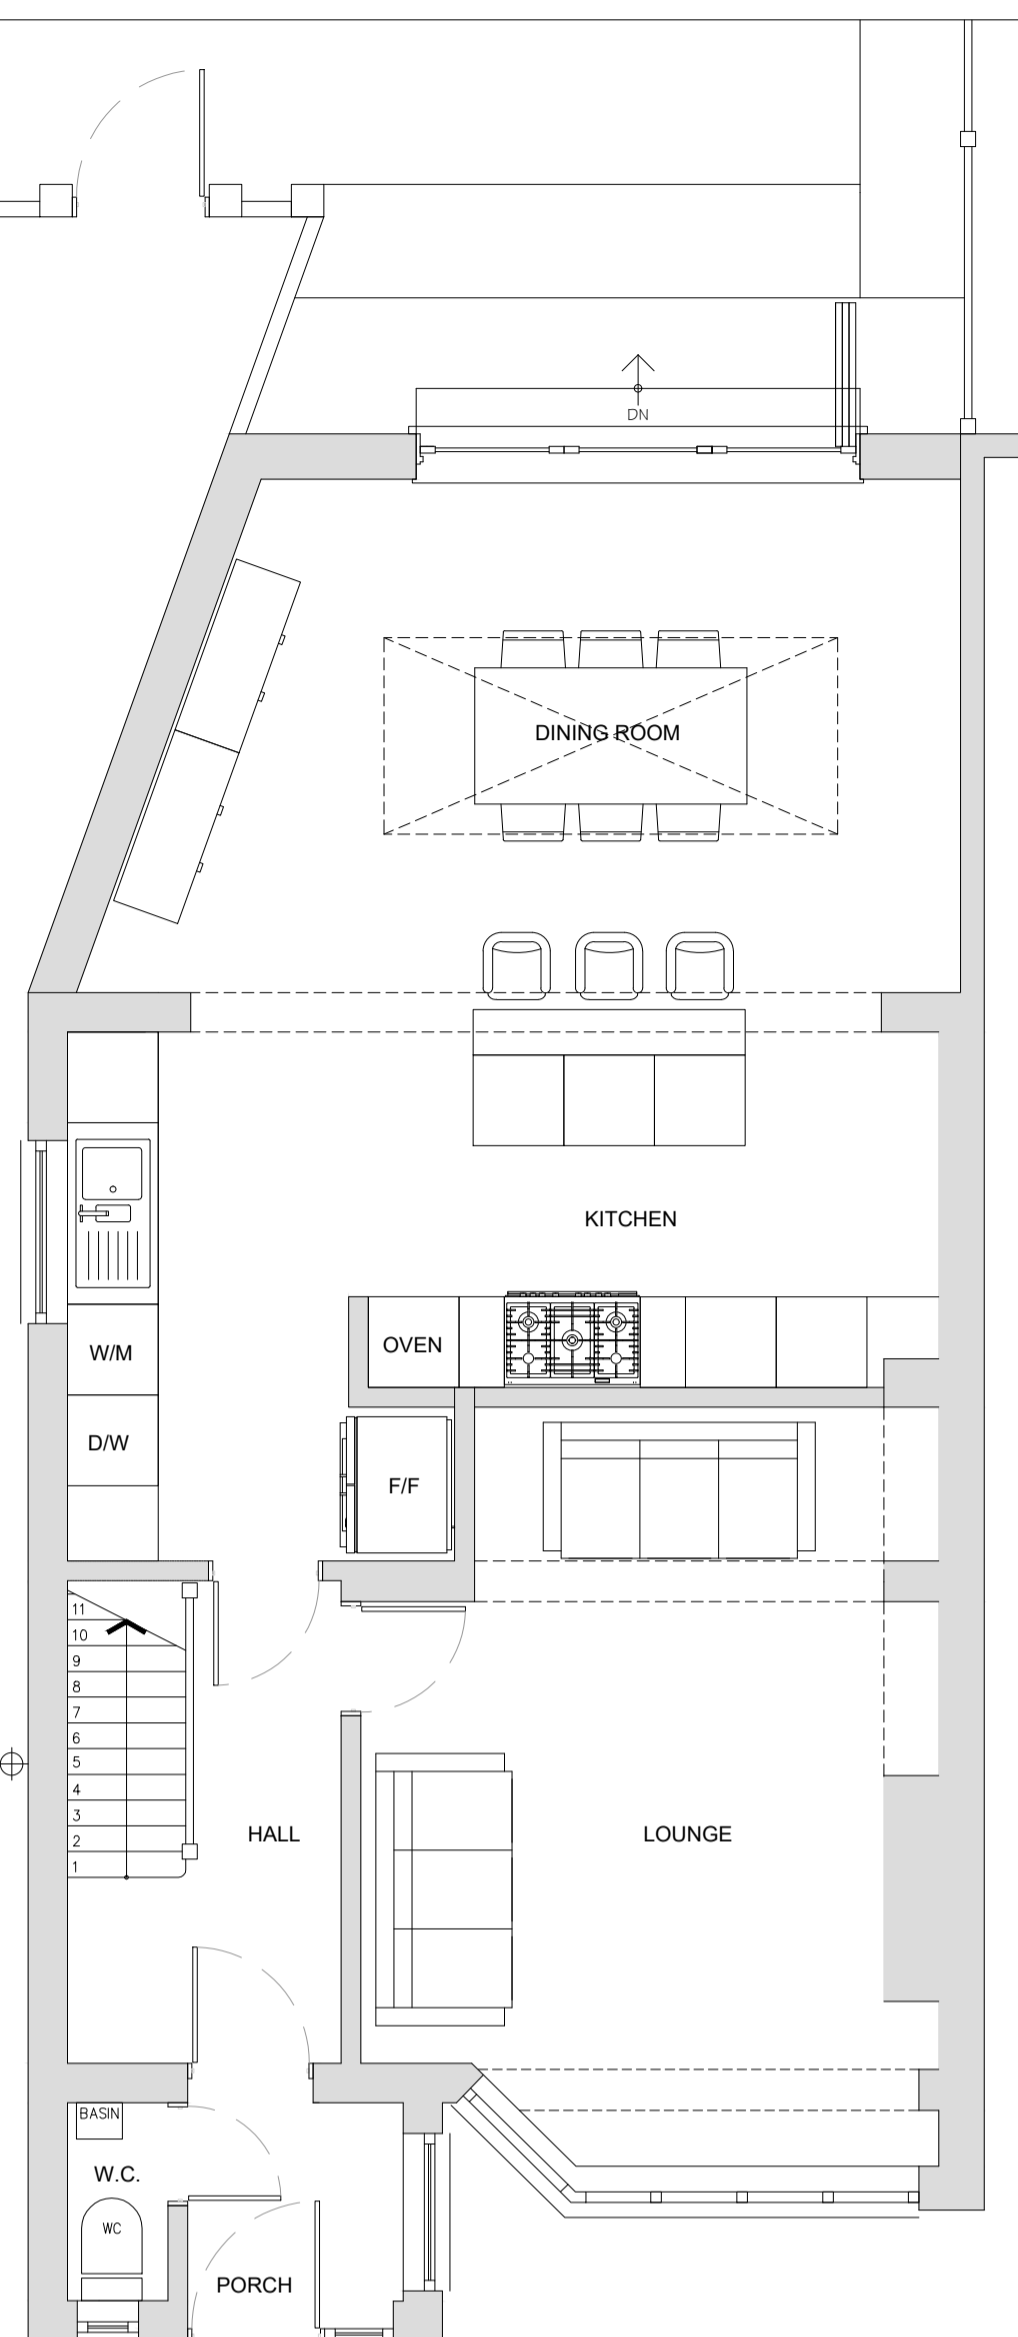



- NOTES:**
1. This drawing is the copyright of CM2 Architectural Design Ltd and must not be reproduced in whole or part or used for the execution of work without their permission.
  2. All dimensions in millimetres.
  3. Do not scale off this drawing.
  4. The main contractor is to check all dimensions on site and any discrepancies notified to the surveyor.

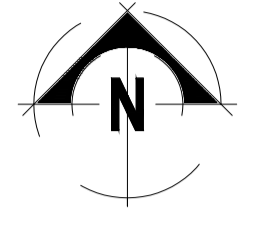


**PROPOSED GROUND FLOOR LAYOUT**  
Scale 1:50

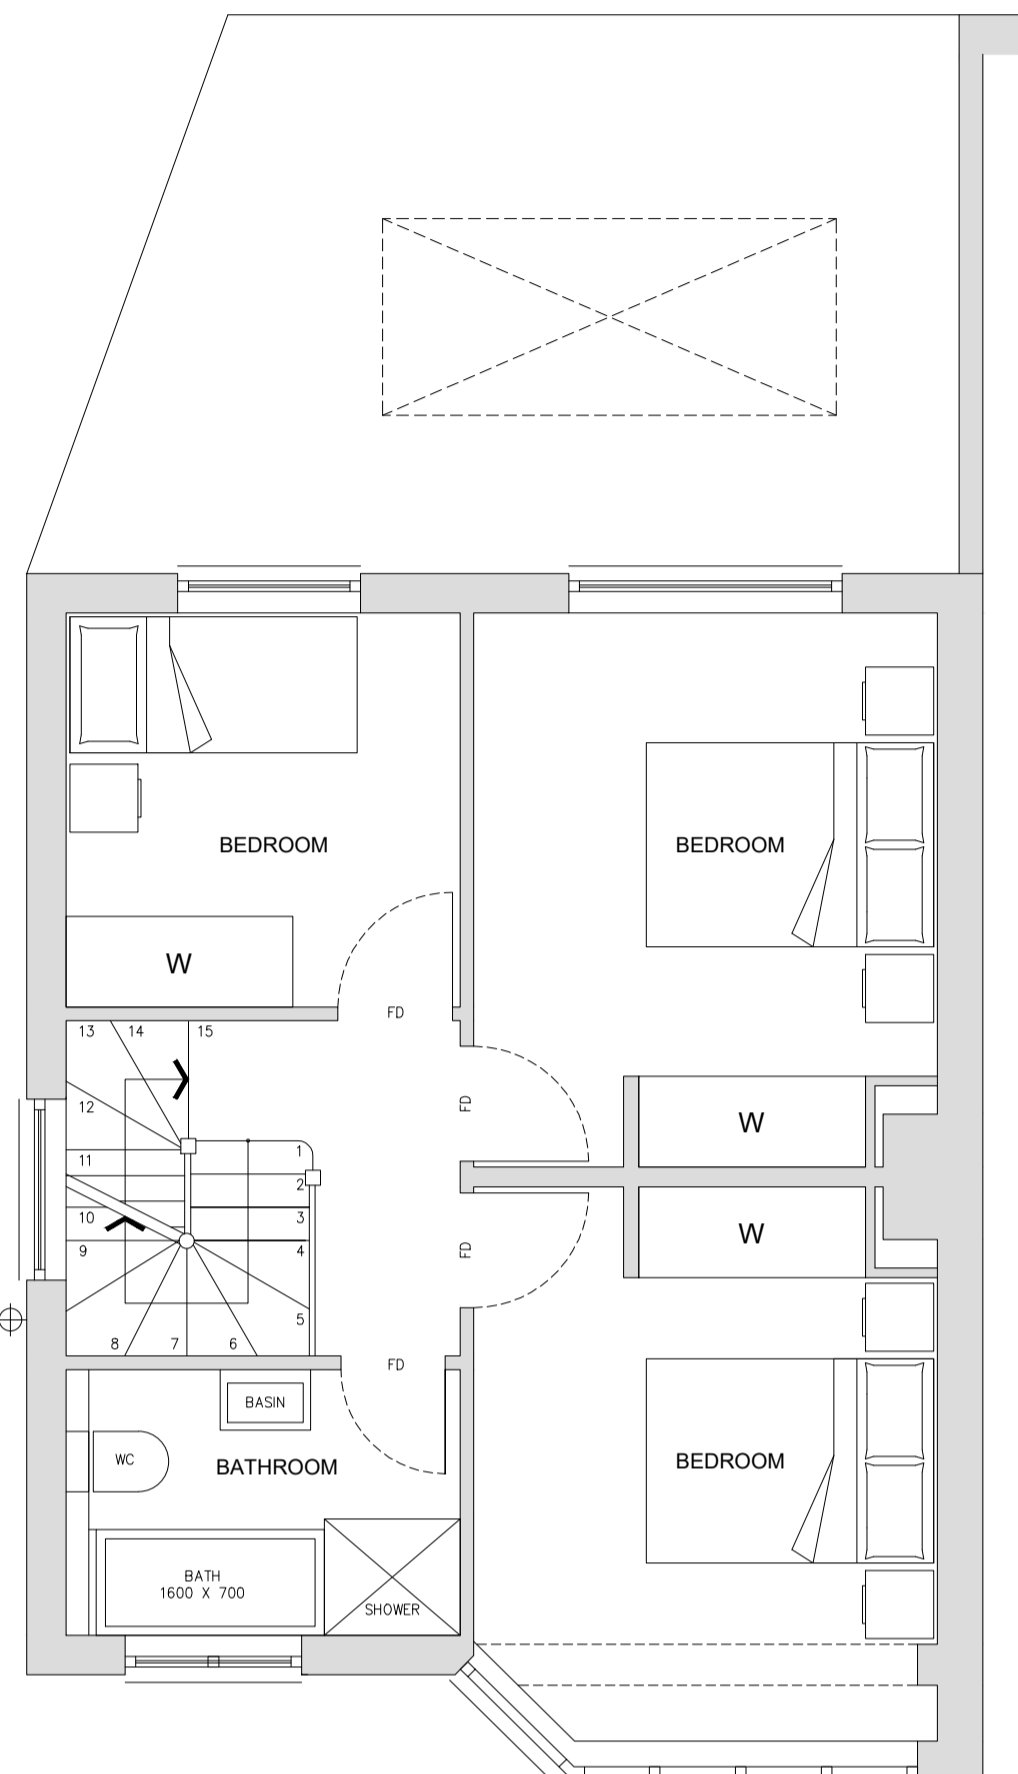

**PROPOSED FIRST FLOOR LAYOUT**  
Scale 1:50

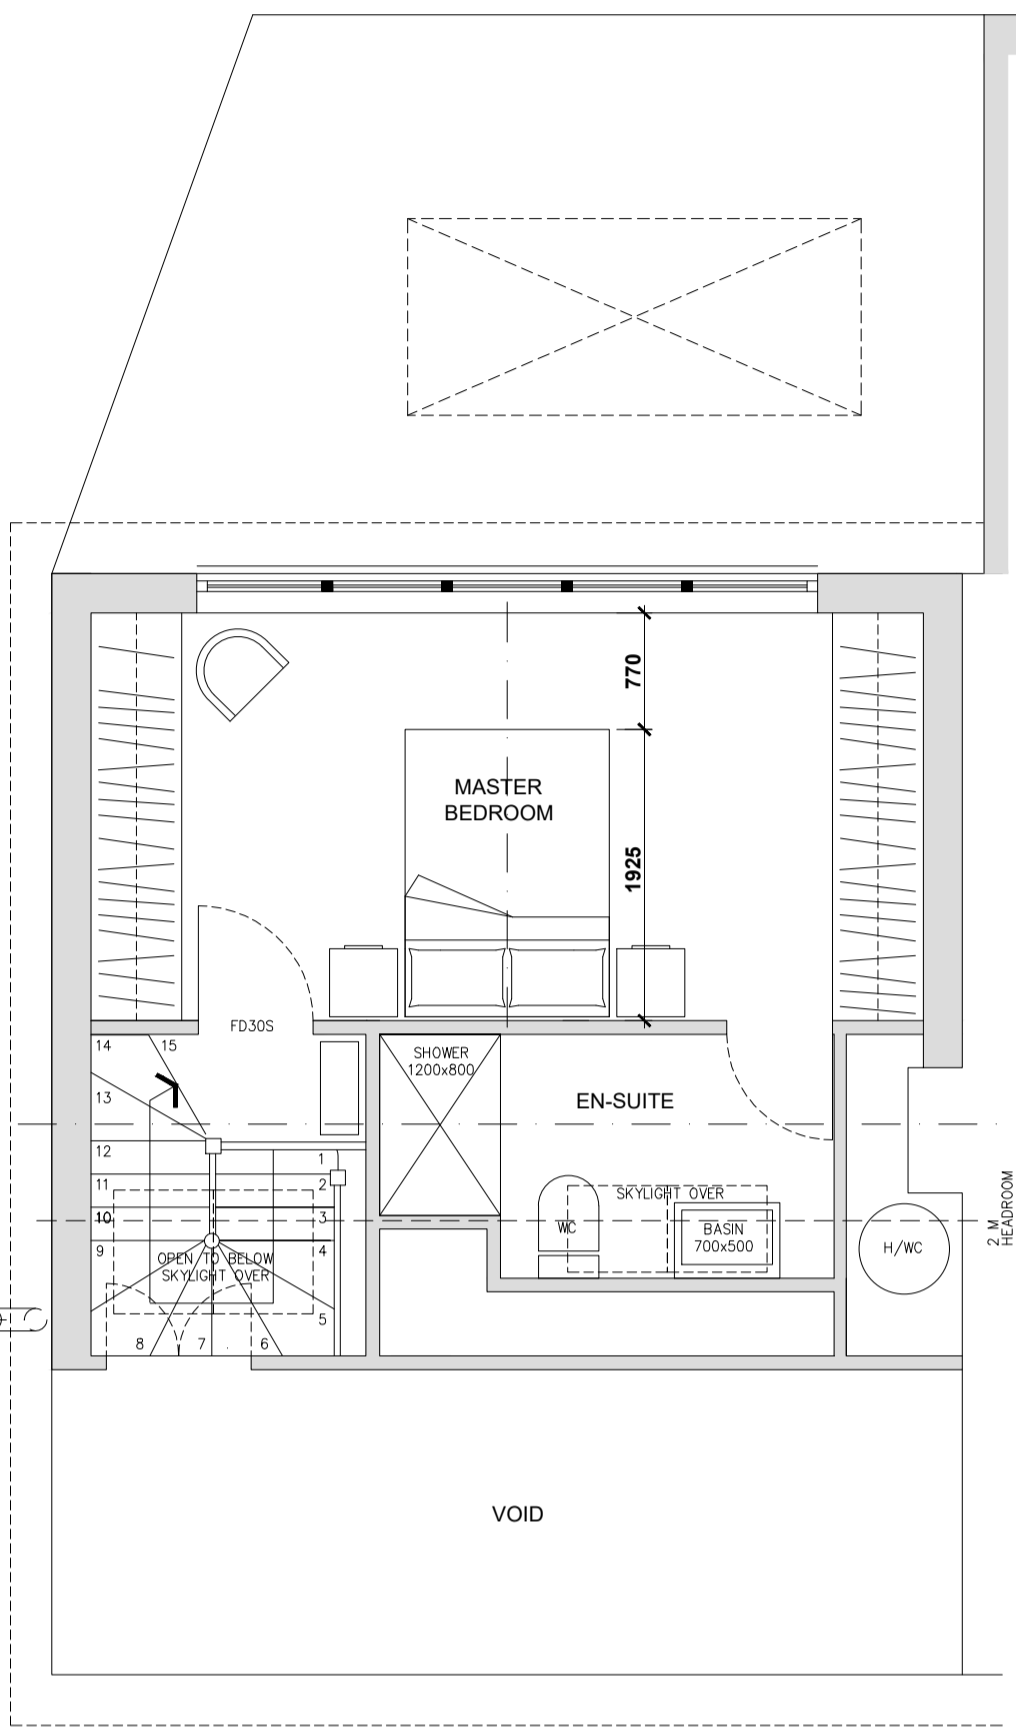


**PROPOSED SECOND FLOOR LAYOUT**  
Scale 1:50

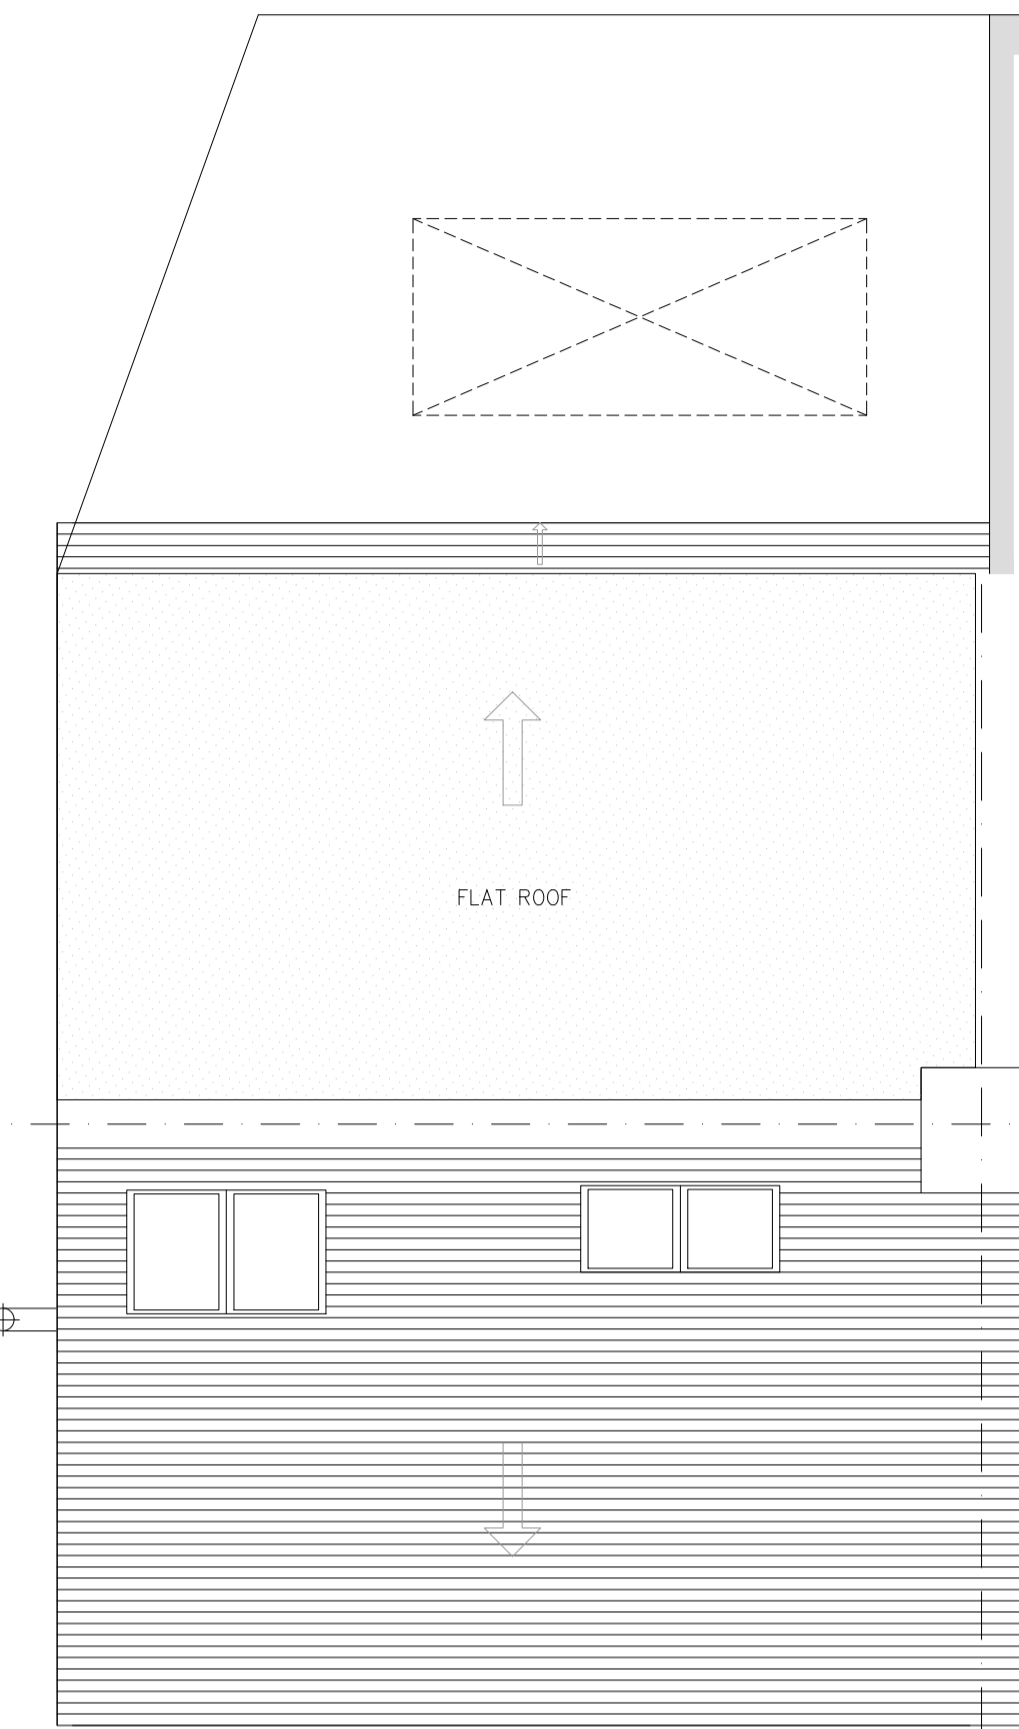

**PROPOSED ROOF PLAN**  
Scale 1:50



**PROPOSED FRONT ELEVATION**  
Scale 1:50

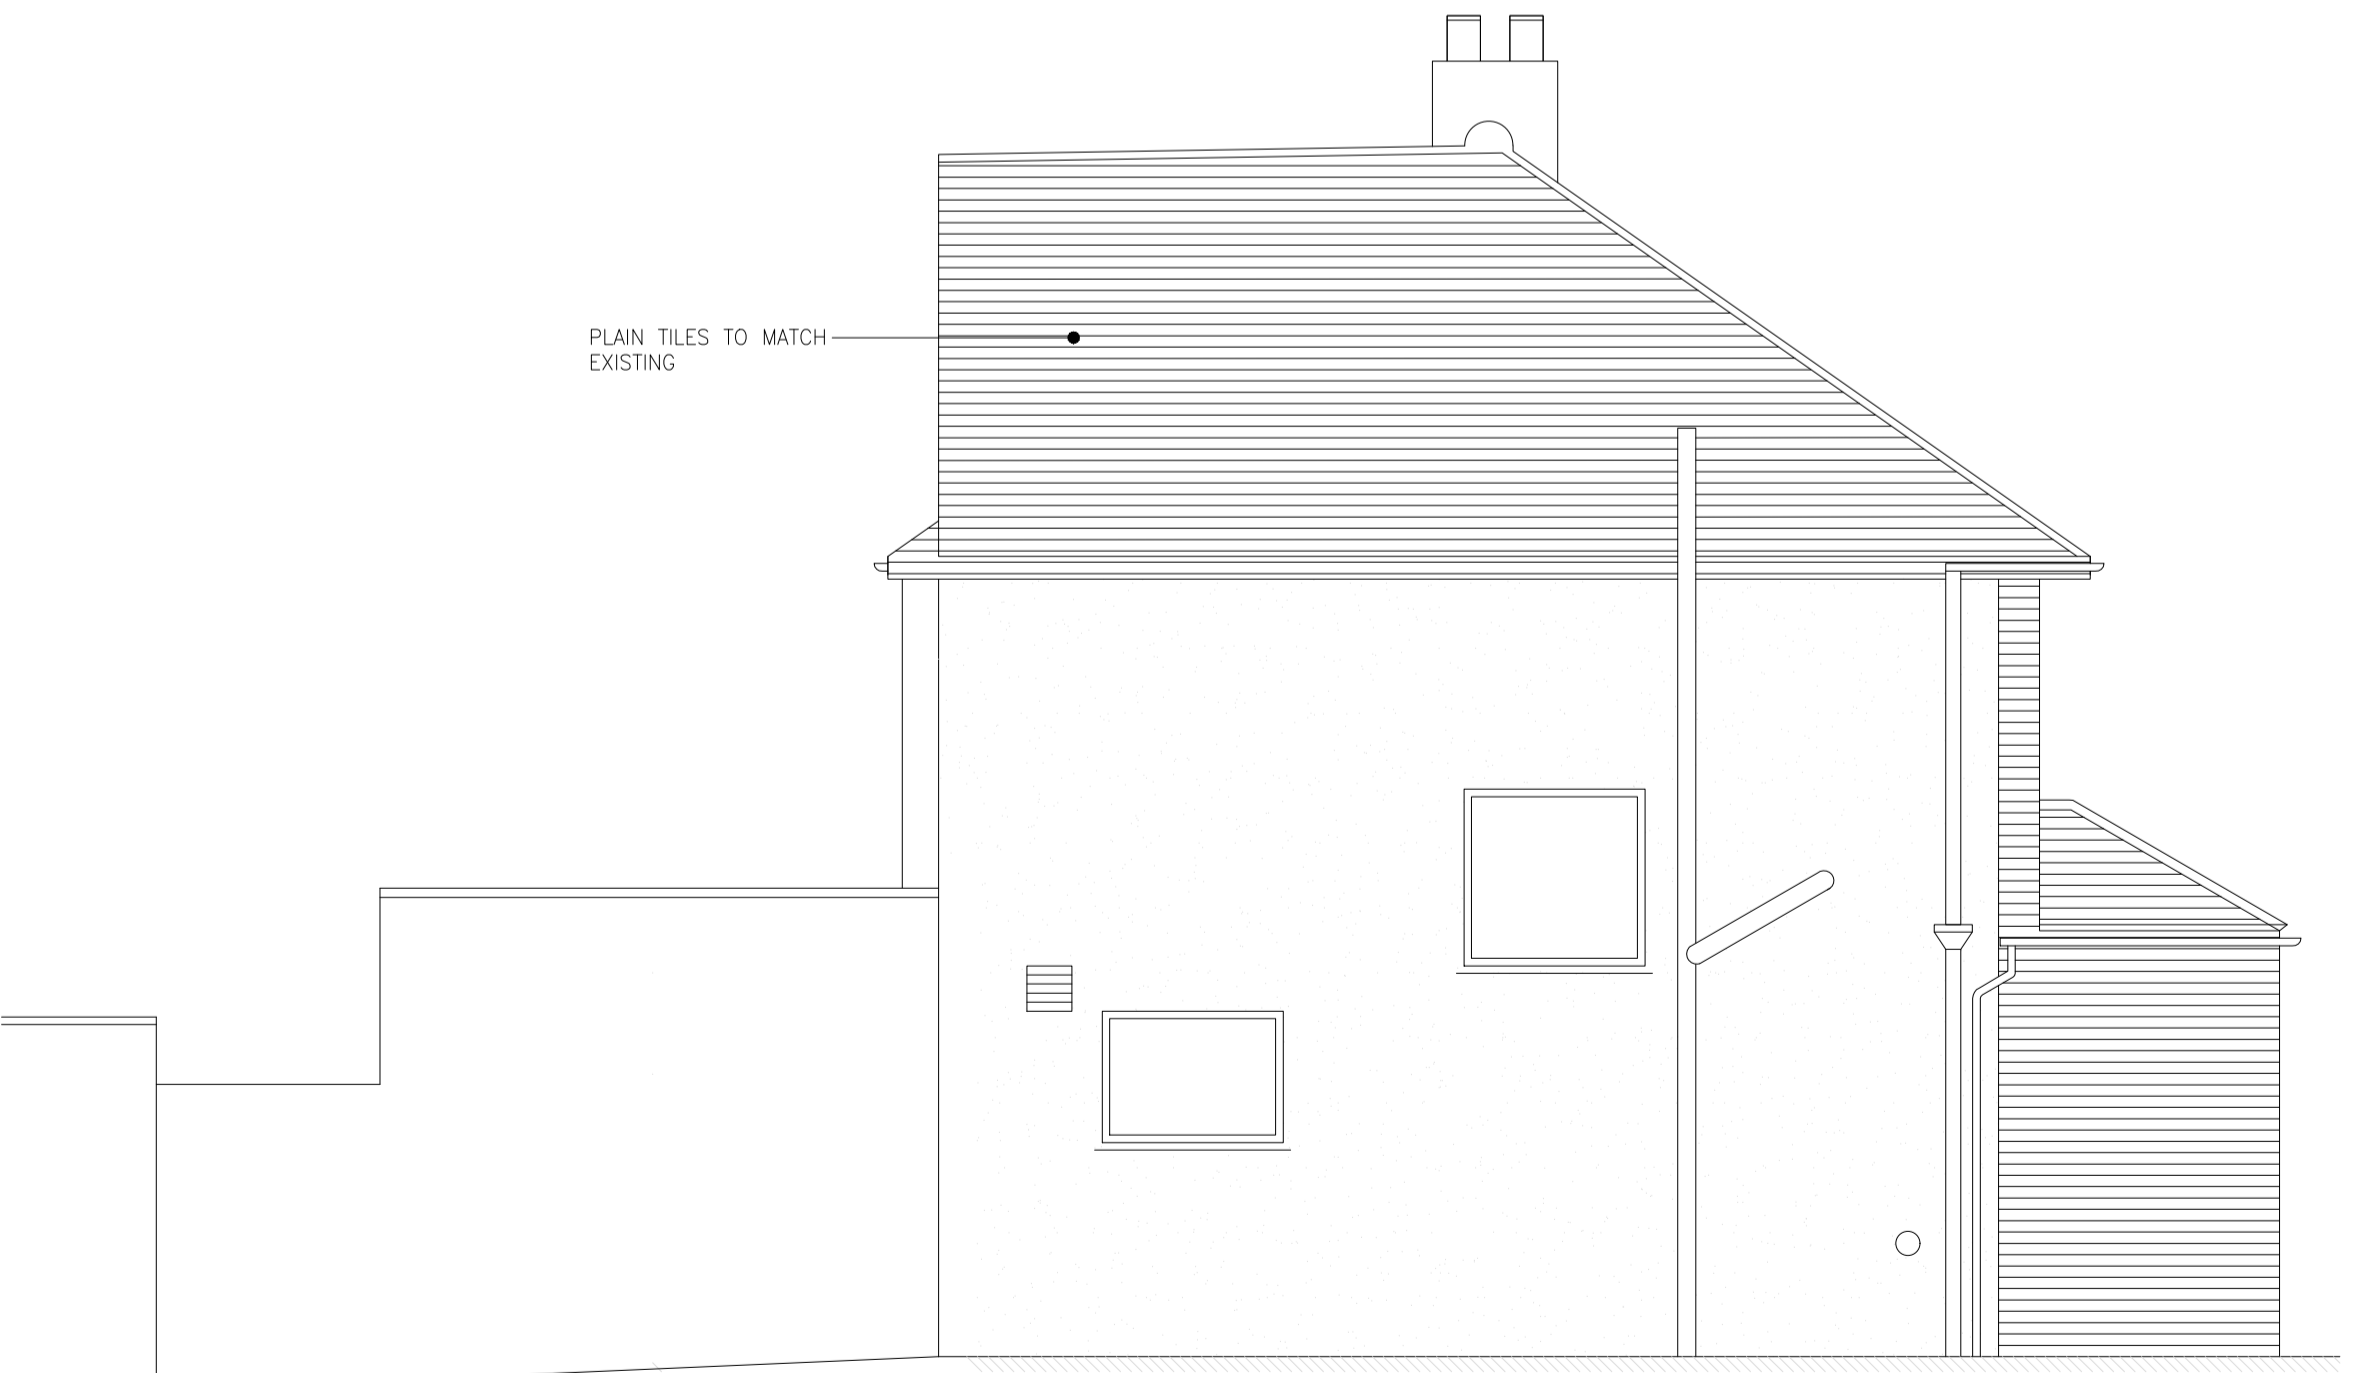

**PROPOSED SIDE ELEVATION**  
Scale 1:50



**PROPOSED REAR ELEVATION**  
Scale 1:50

REVISIONS		
No.	Date	Description



6 Lister Tye  
Chelmsford  
Essex  
CM2 9LS  
T: 07889 147980  
WWW.cm2design.co.uk

**SURVEY . DESIGN . PLANNING . BUILDING REGULATIONS**

PROPERTY  
34 LONDON ROAD  
ABRIDGE  
RM4 1UX

CLIENT  
MR N DOUBLEDAY

DATE JUNE 2023	SCALE As Shown	PAPER SIZE A1
DRAWN BY GT	CHECKED BY GT	

DRAWING TITLE  
**PROPOSED PLANS & ELEVATIONS**

**PLANNING**

JOB No. CM/23/002	DRAWING No. 004	REV. -
----------------------	--------------------	-----------

