





proposed front elevation




proposed side elevation

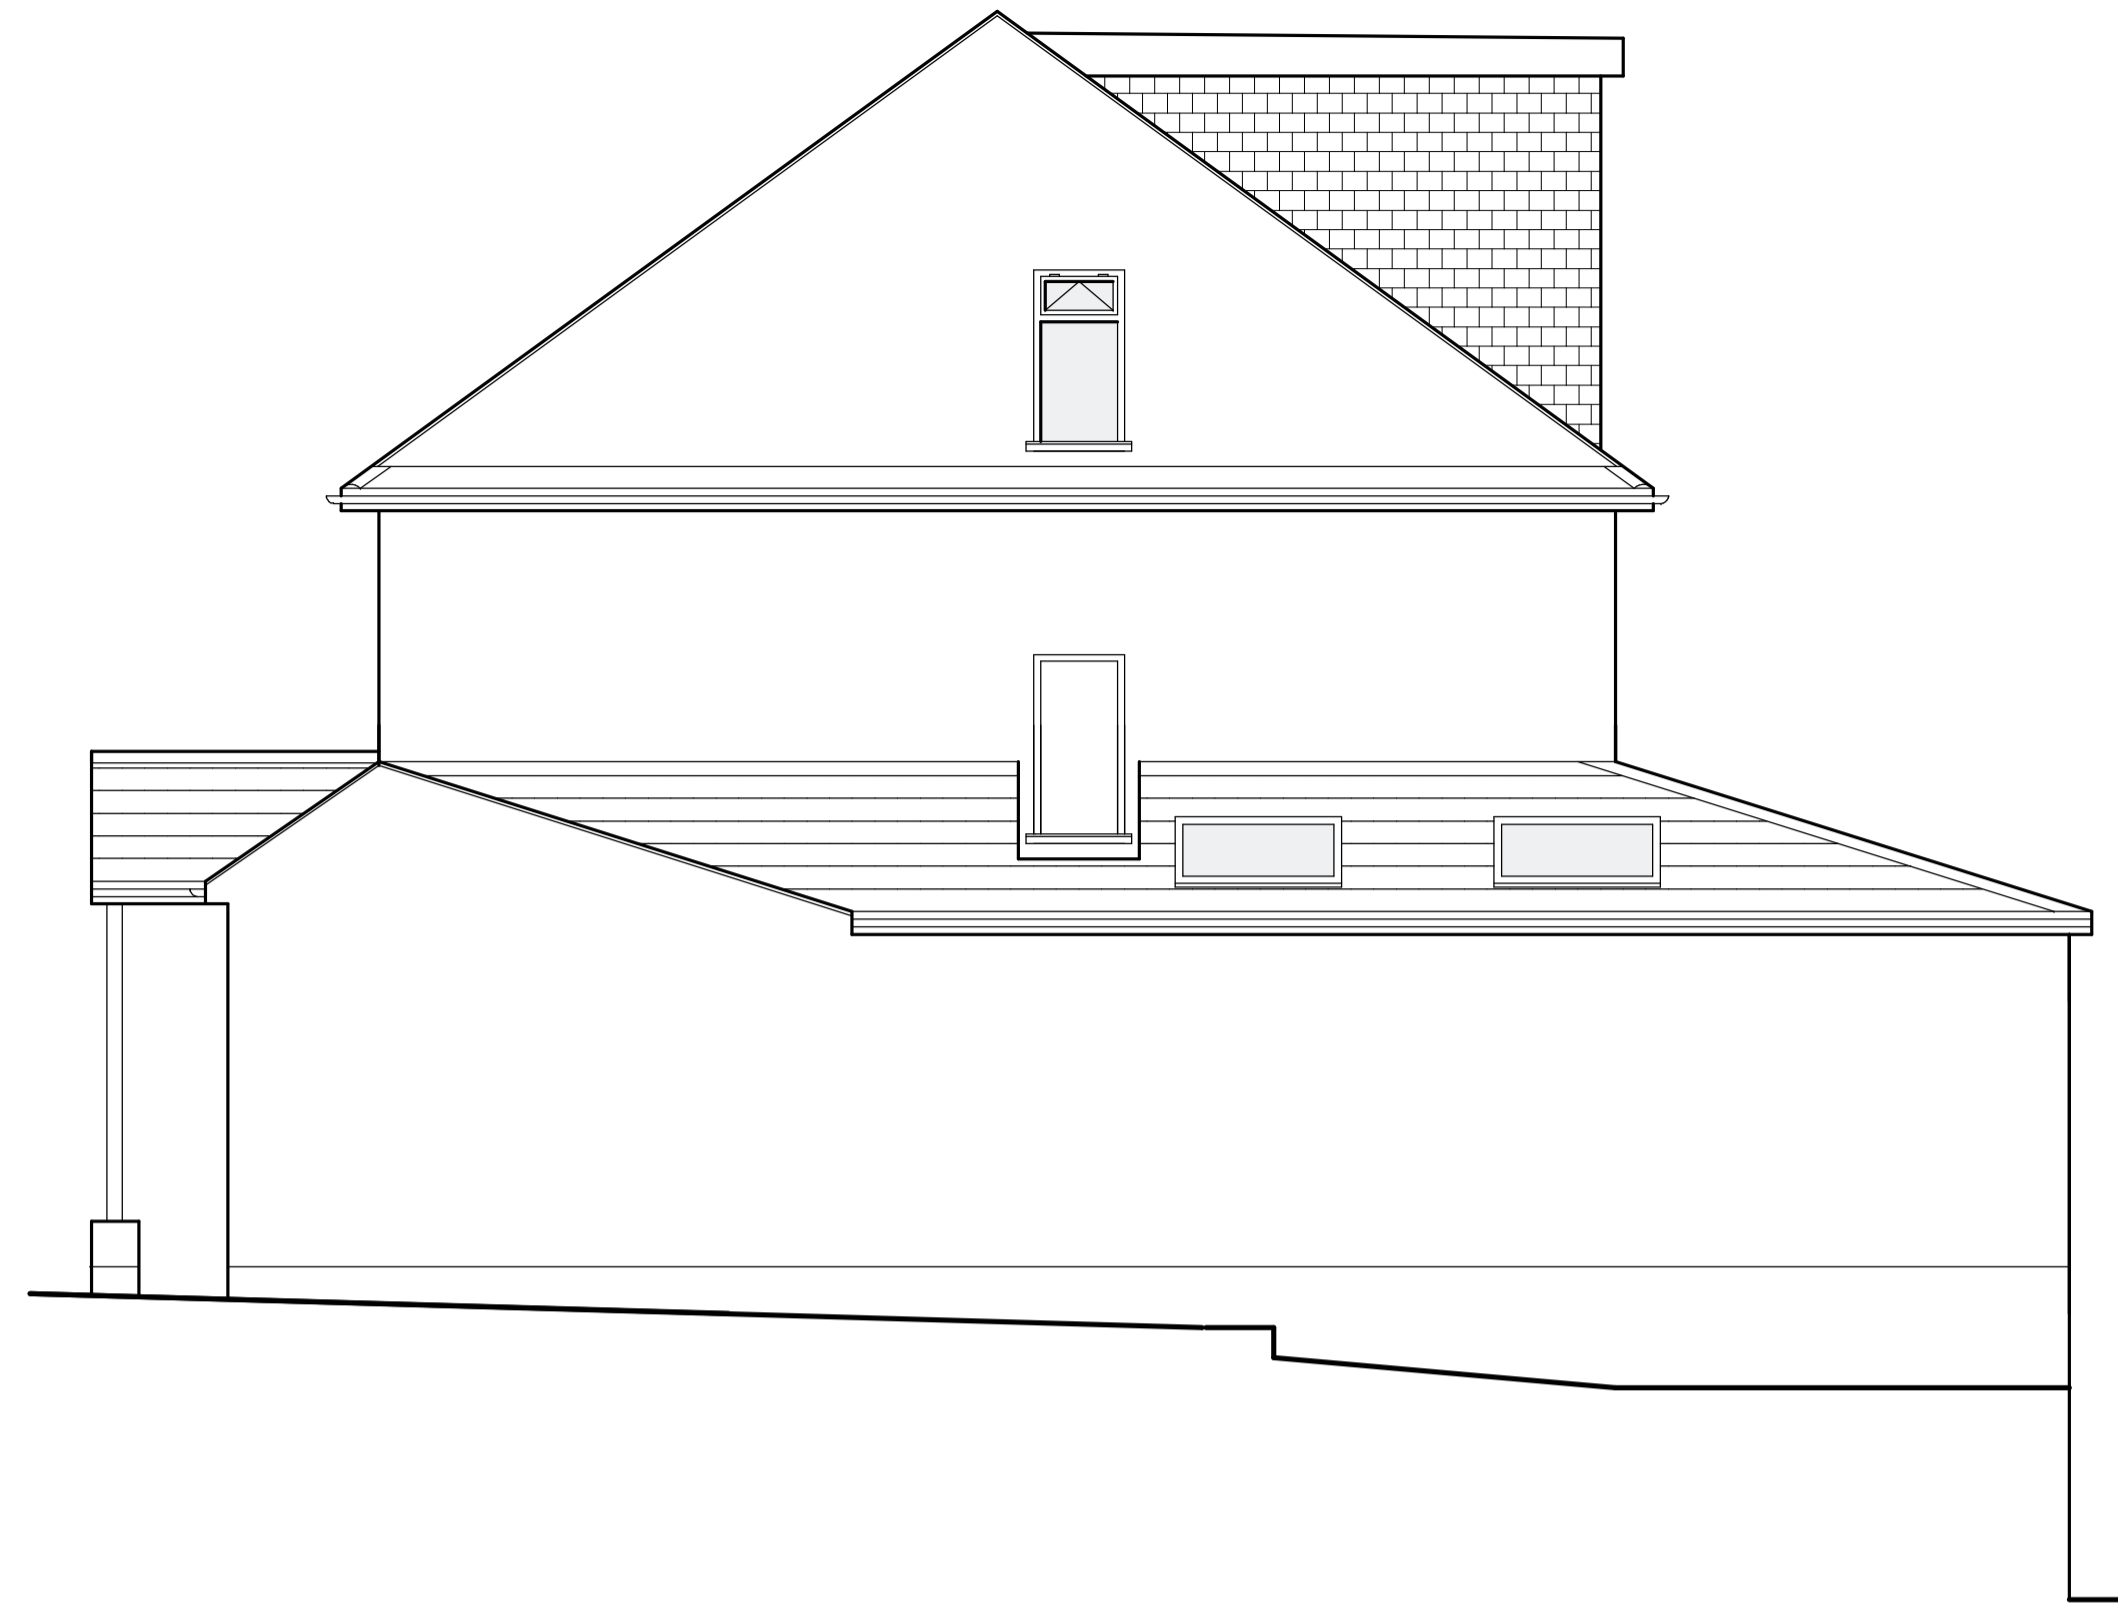


proposed rear elevation

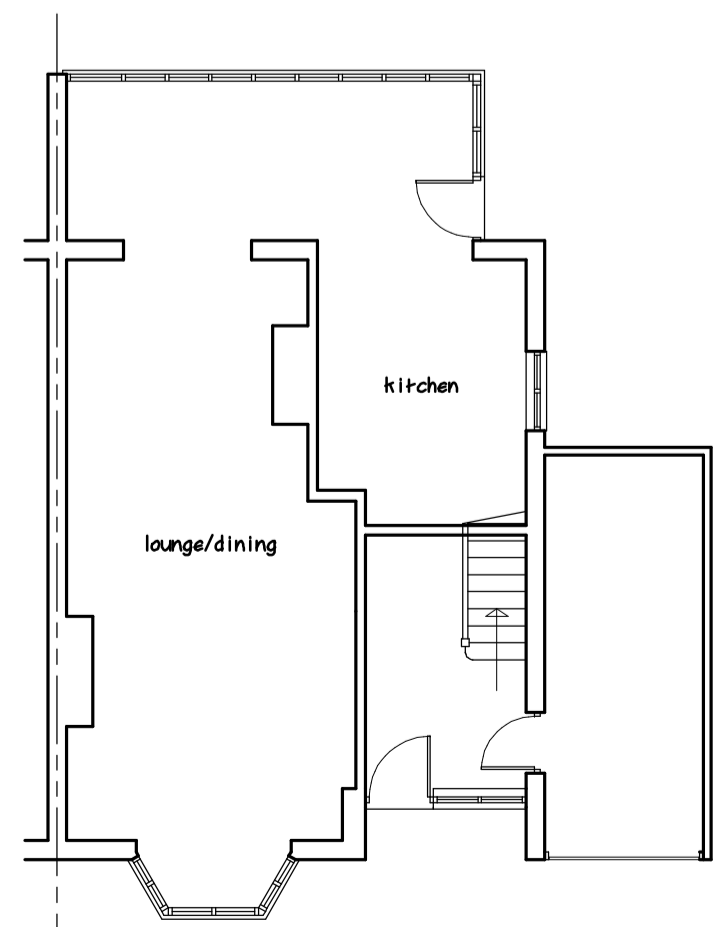


existing ground floor

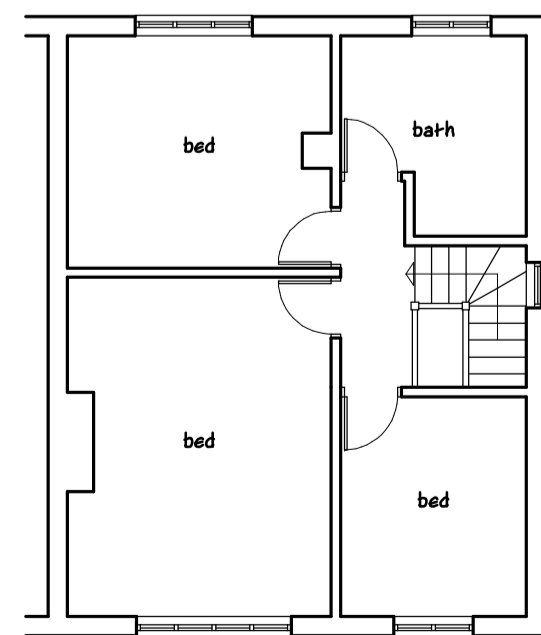


existing first floor

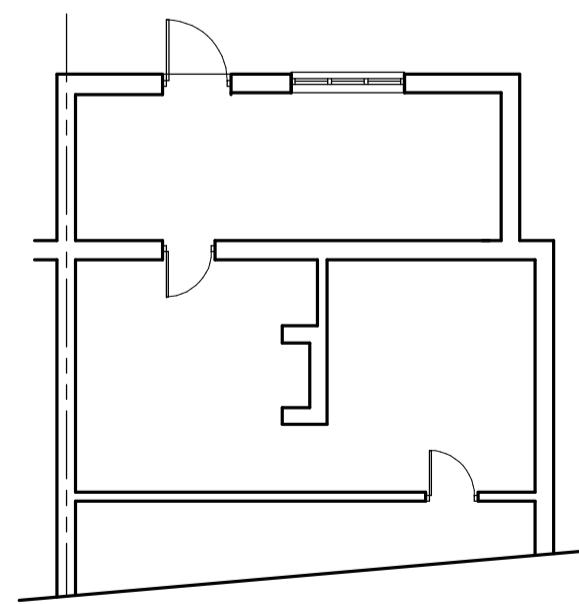

existing basement

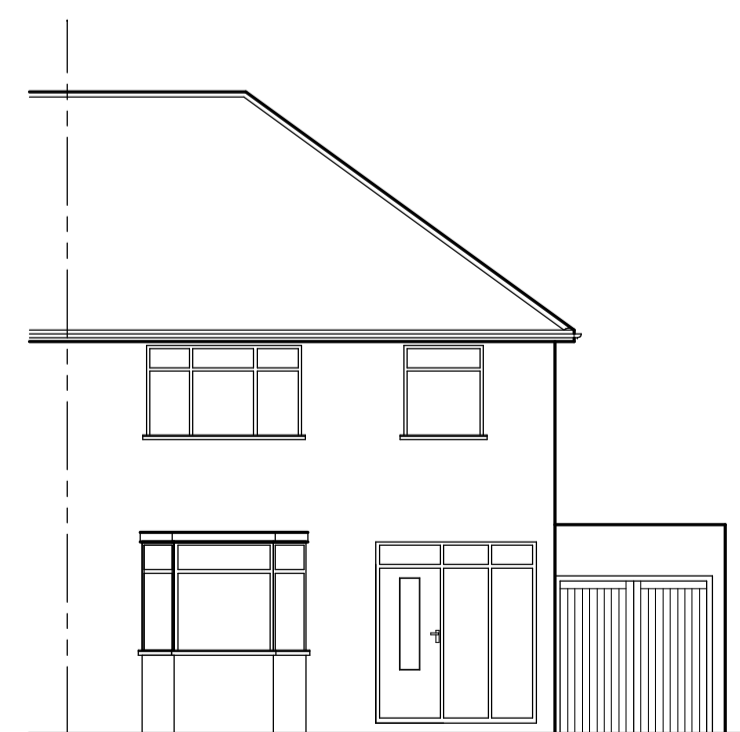

existing front elevation

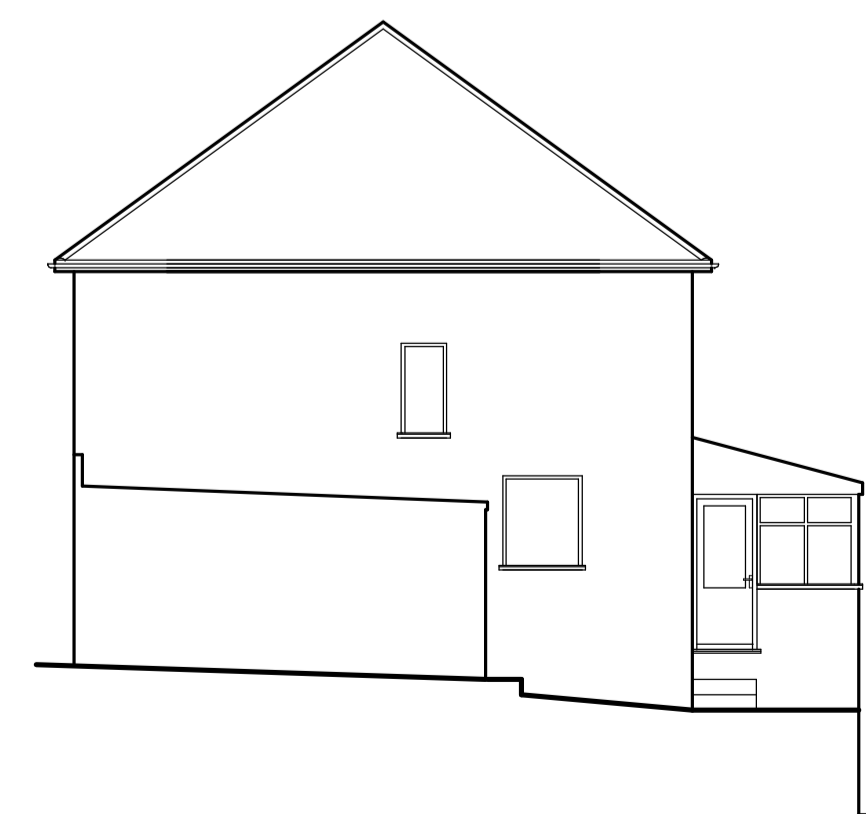

existing side elevation



existing rear elevation

Project : Single storey side/rear extension & loft conversion
Address : 108 Lake Rise
 Gidea Park
Client : Mr. & Mrs. Newton
Date : June 2018
Drawing No. : 1590/18/1B
Scale @ A1 : 1/50, 1/100

Revisions		
A	Roof & windows altered	07/04/2021
B	Canopy added & layout alterations	02/07/2021

ConstructAid
 Architectural and Design Consultants

Tel : 01708-228684