


NOTES:

1. This drawing is the copyright of CM2 Architectural Design Ltd and must not be reproduced in whole or part or used for the execution of work without their permission.
2. All dimensions in millimetres.
3. Do not scale off this drawing.
4. The main contractor is to check all dimensions on site and any discrepancies notified to the surveyor.

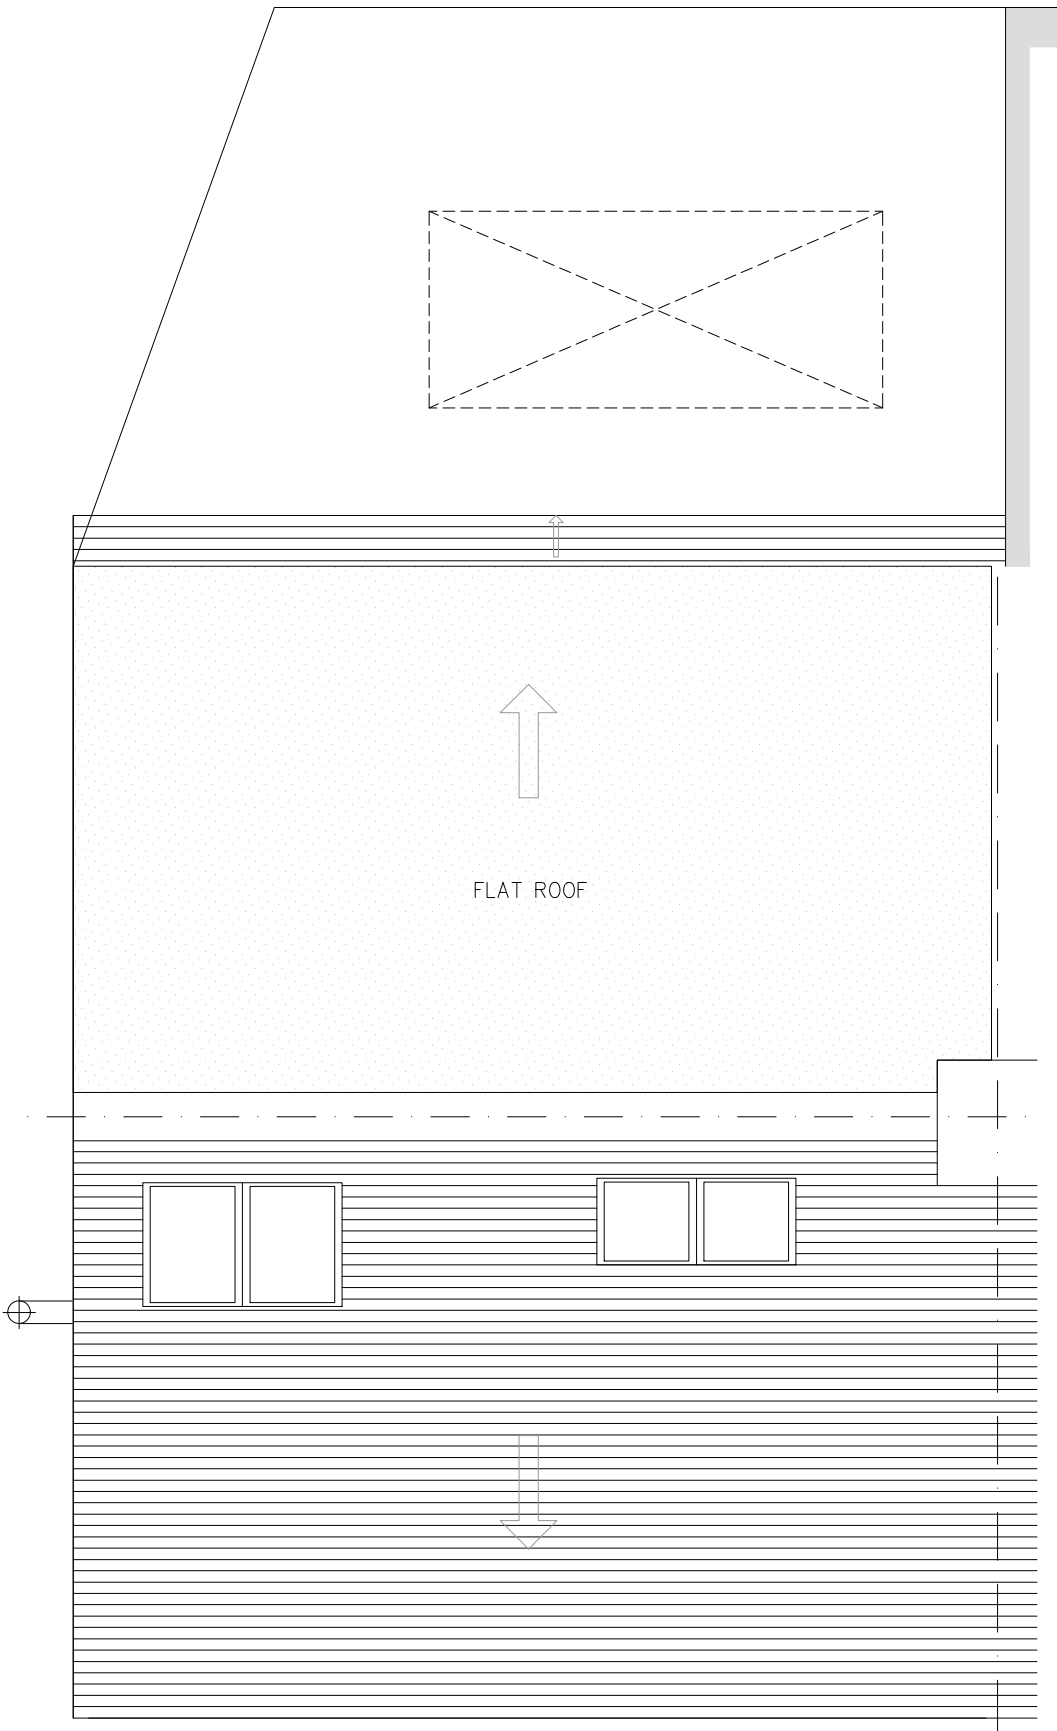

PROPOSED ROOF PLAN
Scale 1:50

REVISIONS		
No.	Date	Description

	6 Lister Tye Chelmsford Essex CM2 9LS T: 07889 147980 WWW.cm2design.co.uk	
	SURVEY . DESIGN . PLANNING . BUILDING REGULATIONS	
PROPERTY 34 LONDON ROAD ABRIDGE RM4 1UX		
CLIENT -		
DATE	SCALE	PAPER SIZE
JUNE 2023	As Shown	A4
DRAWN BY	CHECKED BY	
GT	GT	
DRAWING TITLE		
PROPOSED ROOF PLAN		
PLANNING		
JOB No.	DRAWING No.	REV.
CM/23/002	008	-