




Proposed Ground Floor Plan
1:100 @ A1

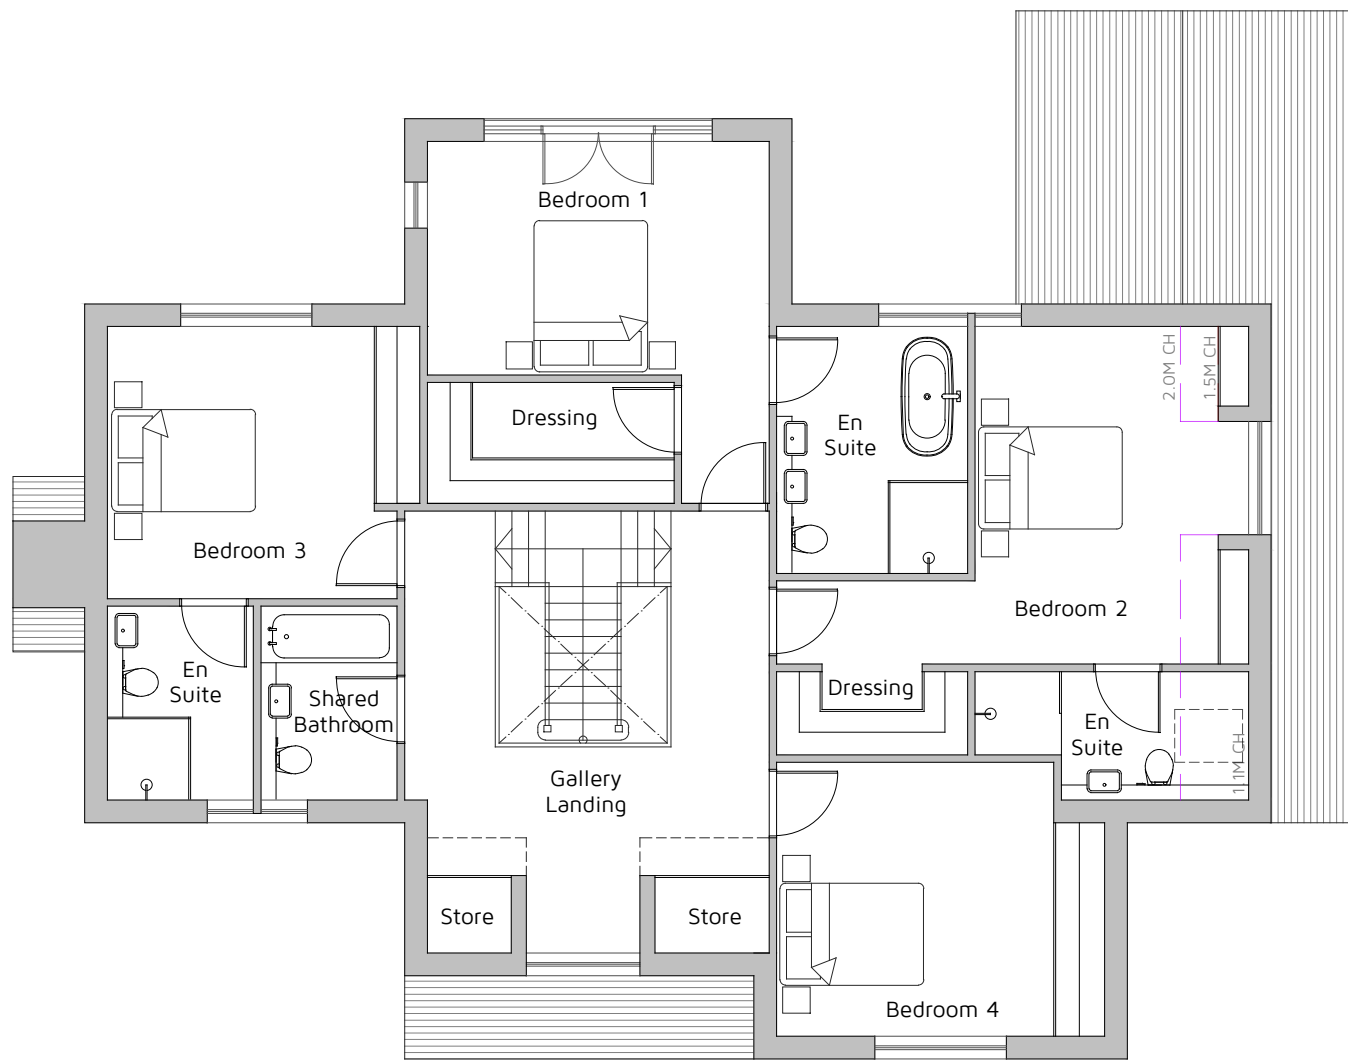

Proposed First Floor Plan
1:100 @ A1

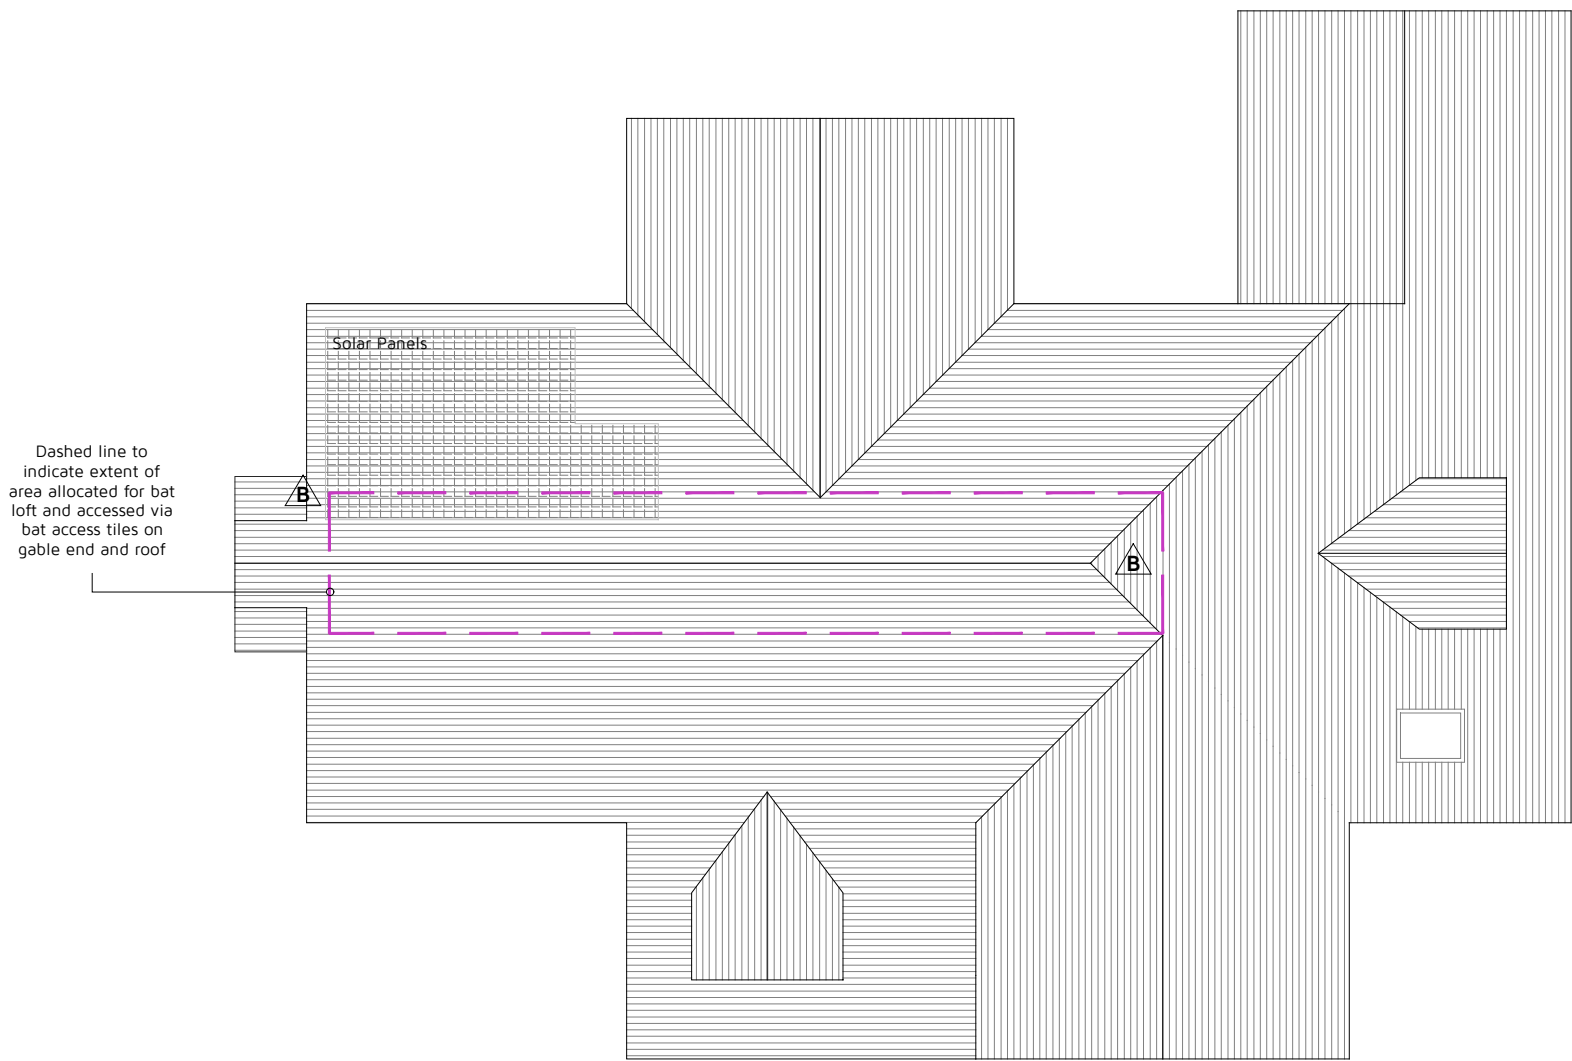


Proposed Roof Plan
1:100 @ A1

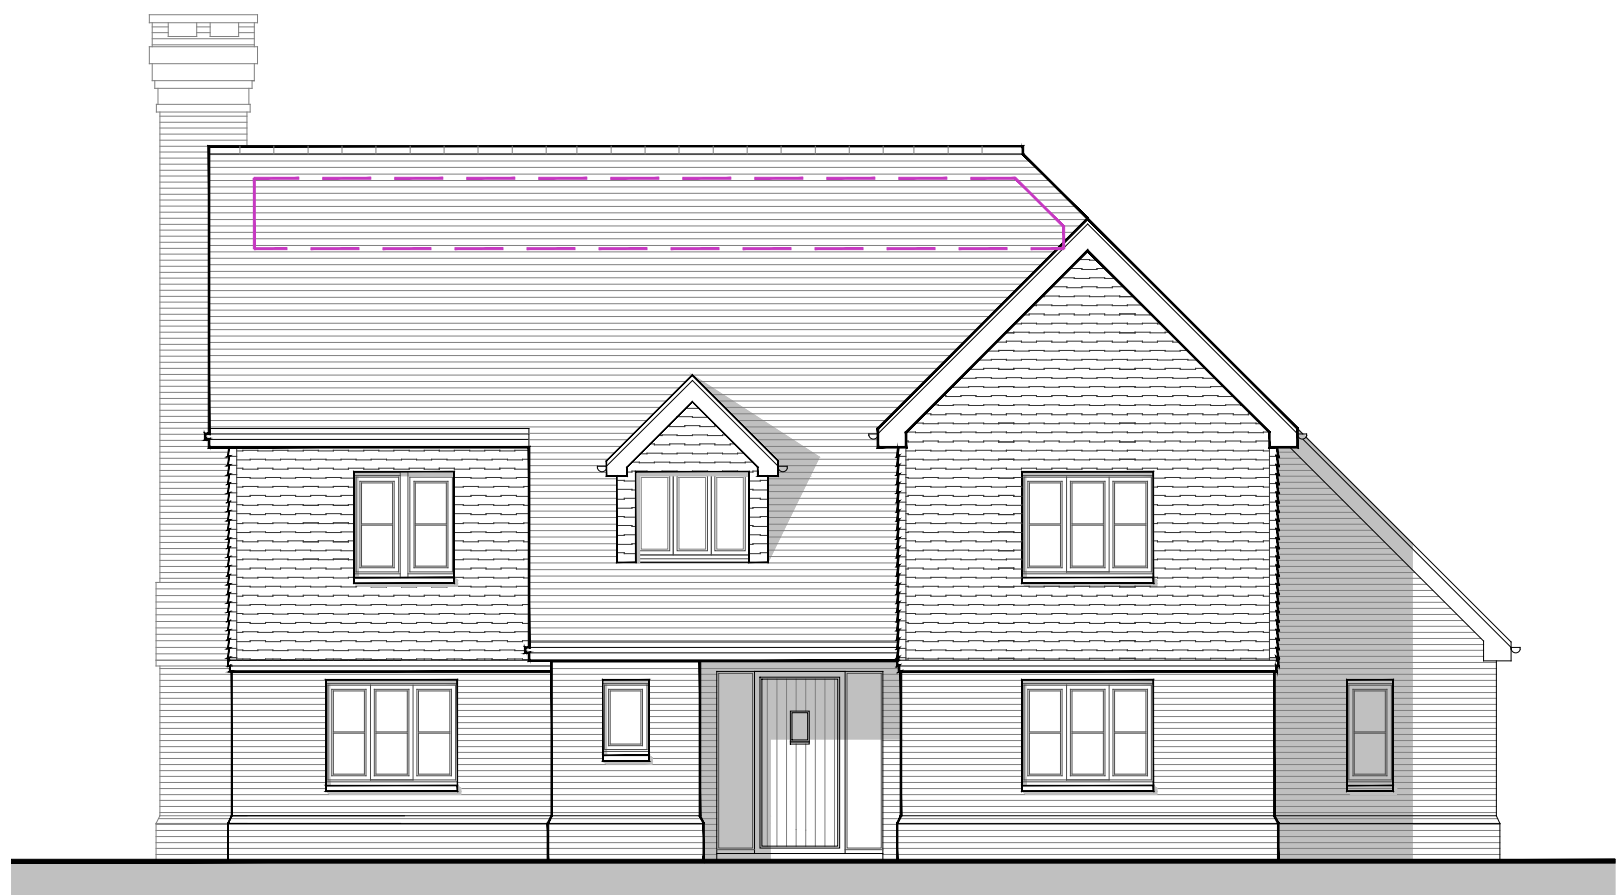

Proposed North-West Elevation
1:100 @ A1




Proposed North-East Elevation
1:100 @ A1

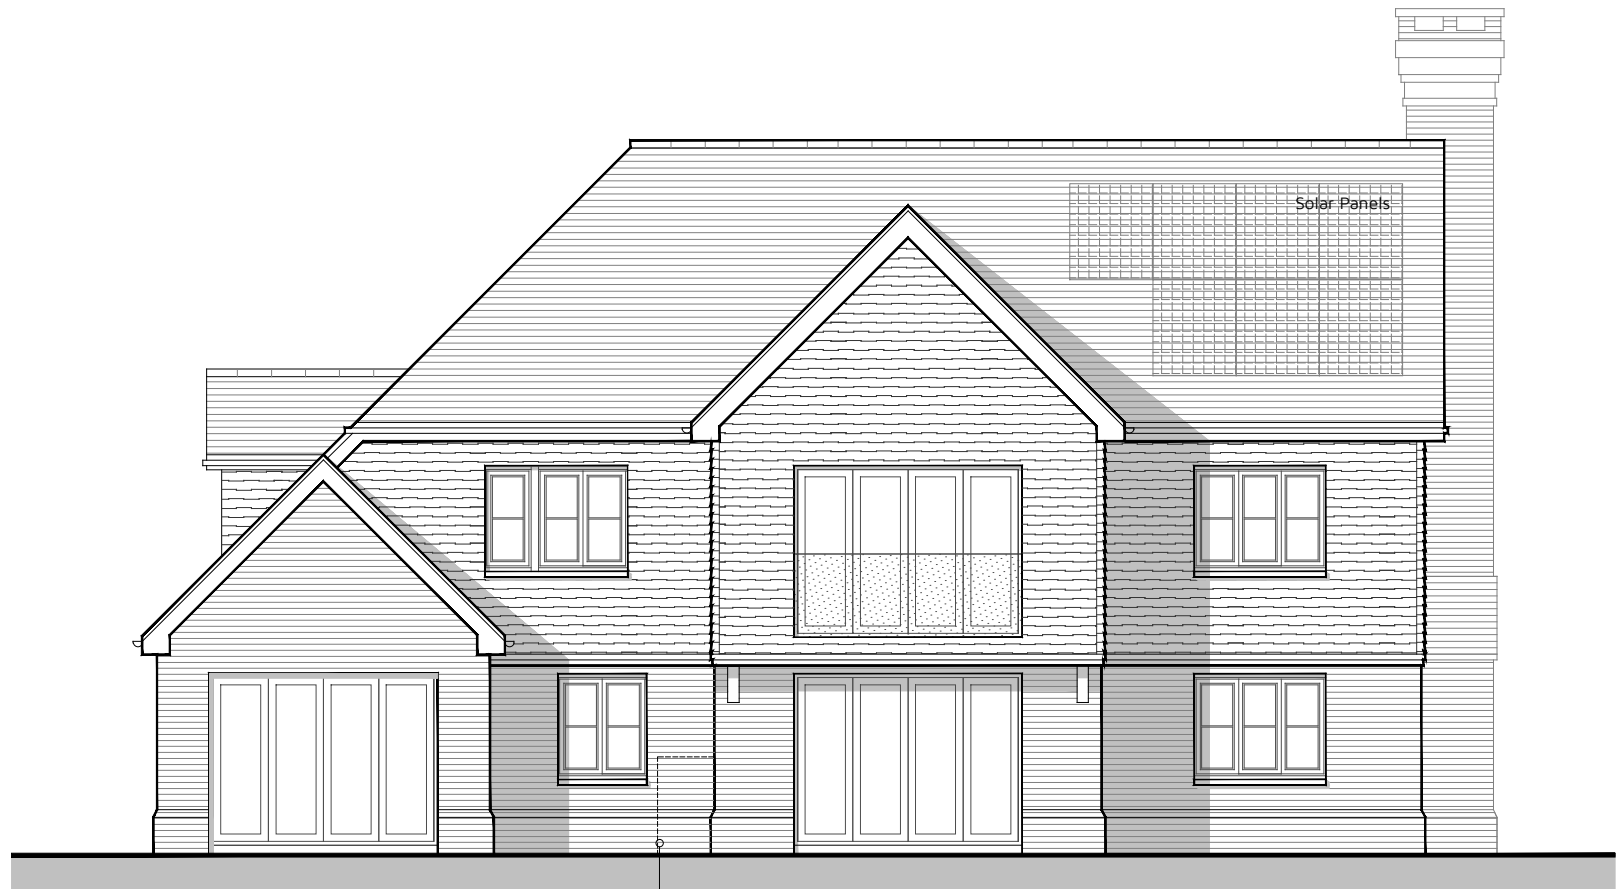

Proposed South-East Elevation
1:100 @ A1



Proposed South-West Elevation
1:100 @ A1

 

Proposed Schedule of Accommodation

(GIA)

Proposed	GIA
4-Bed Dwelling	268sqm

Material Specification

Facade	Red multi brick and vertical clay hanging tiles
Roof	Clay roof tiles
Windows	Natural finish timber casement flush finish double glazing
Doors	Natural finish solid timber
Fascias	White painted timber
Guttering/RWP	Black uPVC

Area allocated for bat loft

Location for bat access tiles

Rev: Reason: Date:

Client:

HOLE PARK ESTATE LTD

Project:

LAMBSLAND COTTAGE, MAYTHAM ROAD,
ROLVENDEN LAYNE, TN17 4PX

Title:

PROPOSED PLANS AND ELEVATIONS
HOUSE

Drawing No: Rev: Scale: Date:
DHA/33104/13 1:100 AUG 2024



Eclipse House, Eclipse Park, Sittingbourne Road
Maidstone, Kent, ME14 3BN

t: 01622 776226 e: info@dhaplanning.co.uk w: www.dhaplanning.co.uk

No reproduction by any method of any part of this document
is permitted without the consent of the copyright holders.
Produced for Town and Country planning purposes only.

© Crown Copyright 2024. All rights reserved. Licence Number: 100031961

CAD Reference: DHA_33104_LAMBS_AB01

A1