




Existing Ground Floor Plan

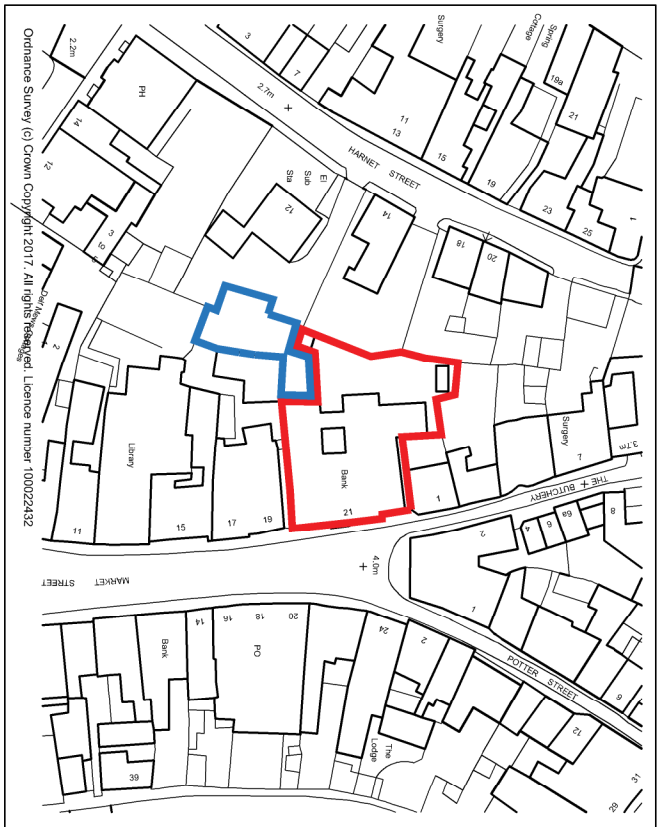

Location Plan - 1:1250 (A2)

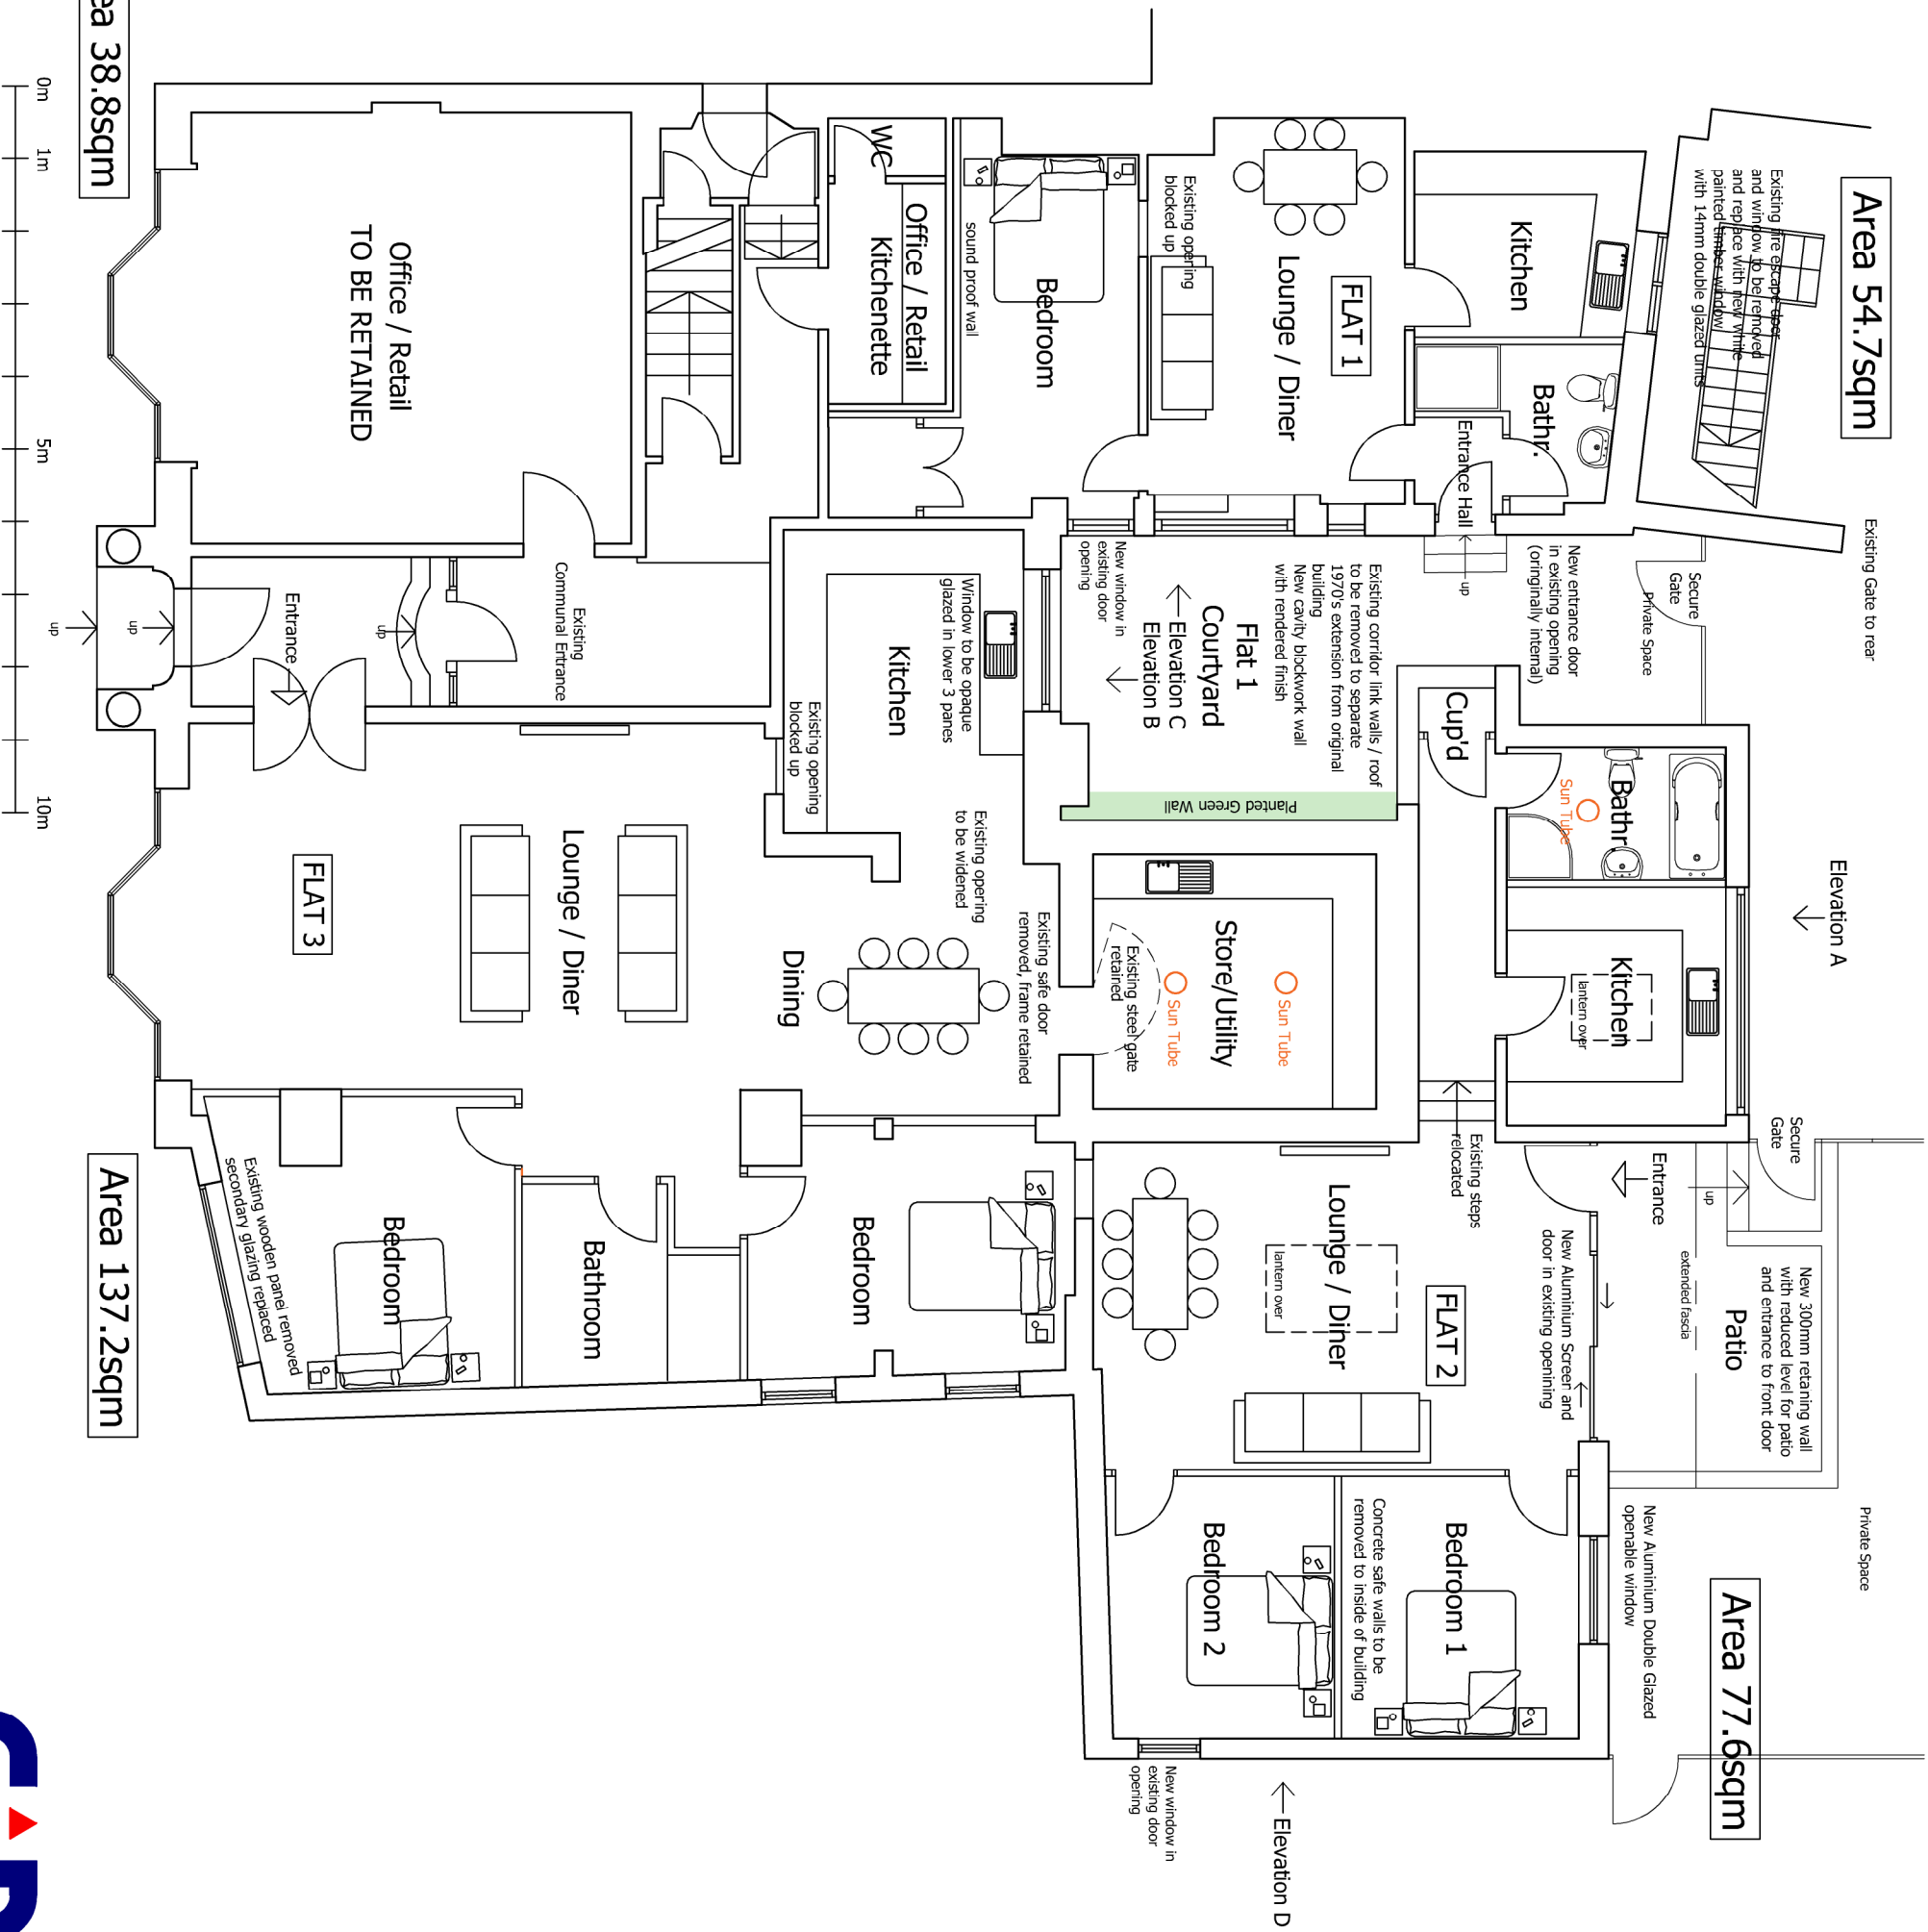

Proposed Ground Floor Plan

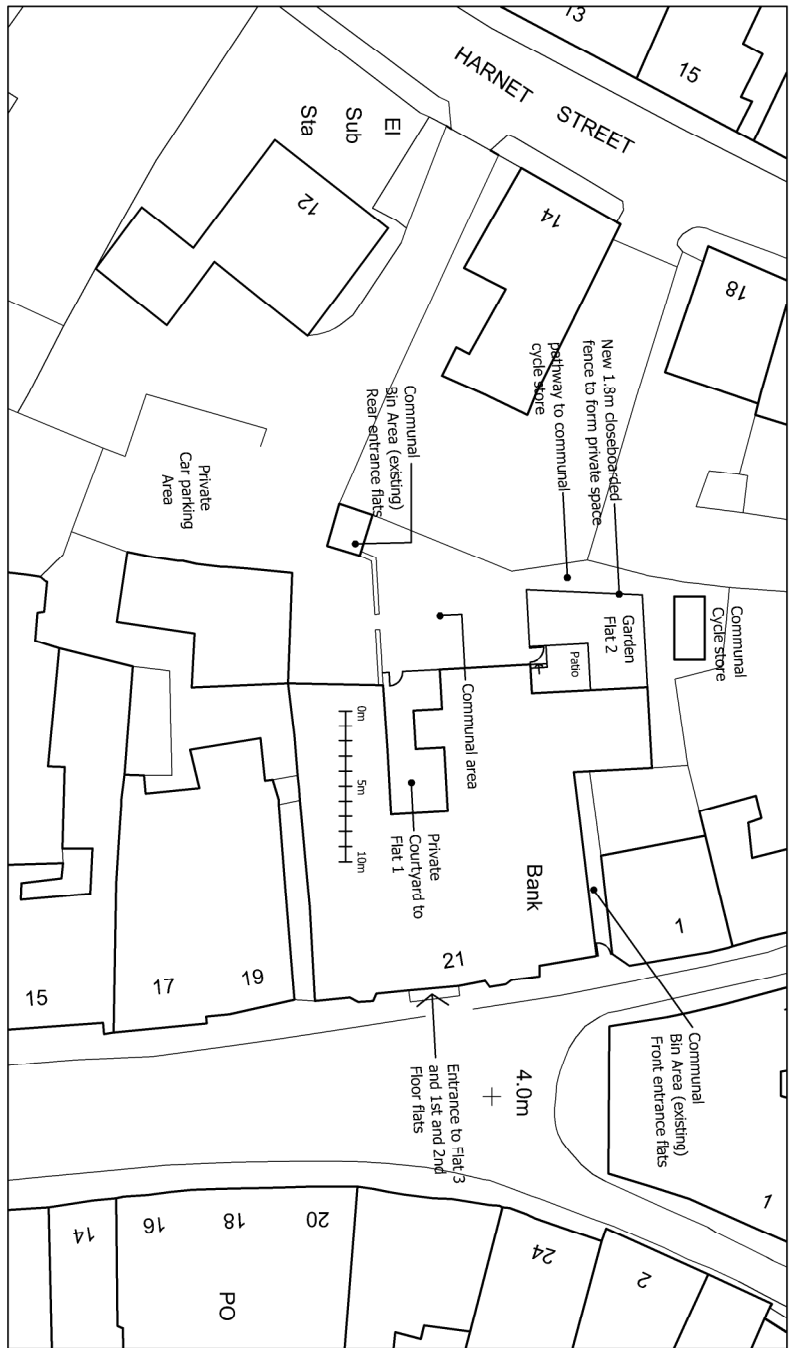

Site Plan - 1:500 (A2)

ADDRESS			
Former Nat West Bank 21 Market Street Sandwich Kent			
PROJECT			
Conversion of Former NatWest bank area and rear offices to residential accommodation			
DRAWING			
Existing and Proposed Ground Floor Plans			
SCALE 1:100 (A2)	DRAWN BY MMW	DATE 16/06/20	
DRAWING No.	200616-P-001		REV b

