


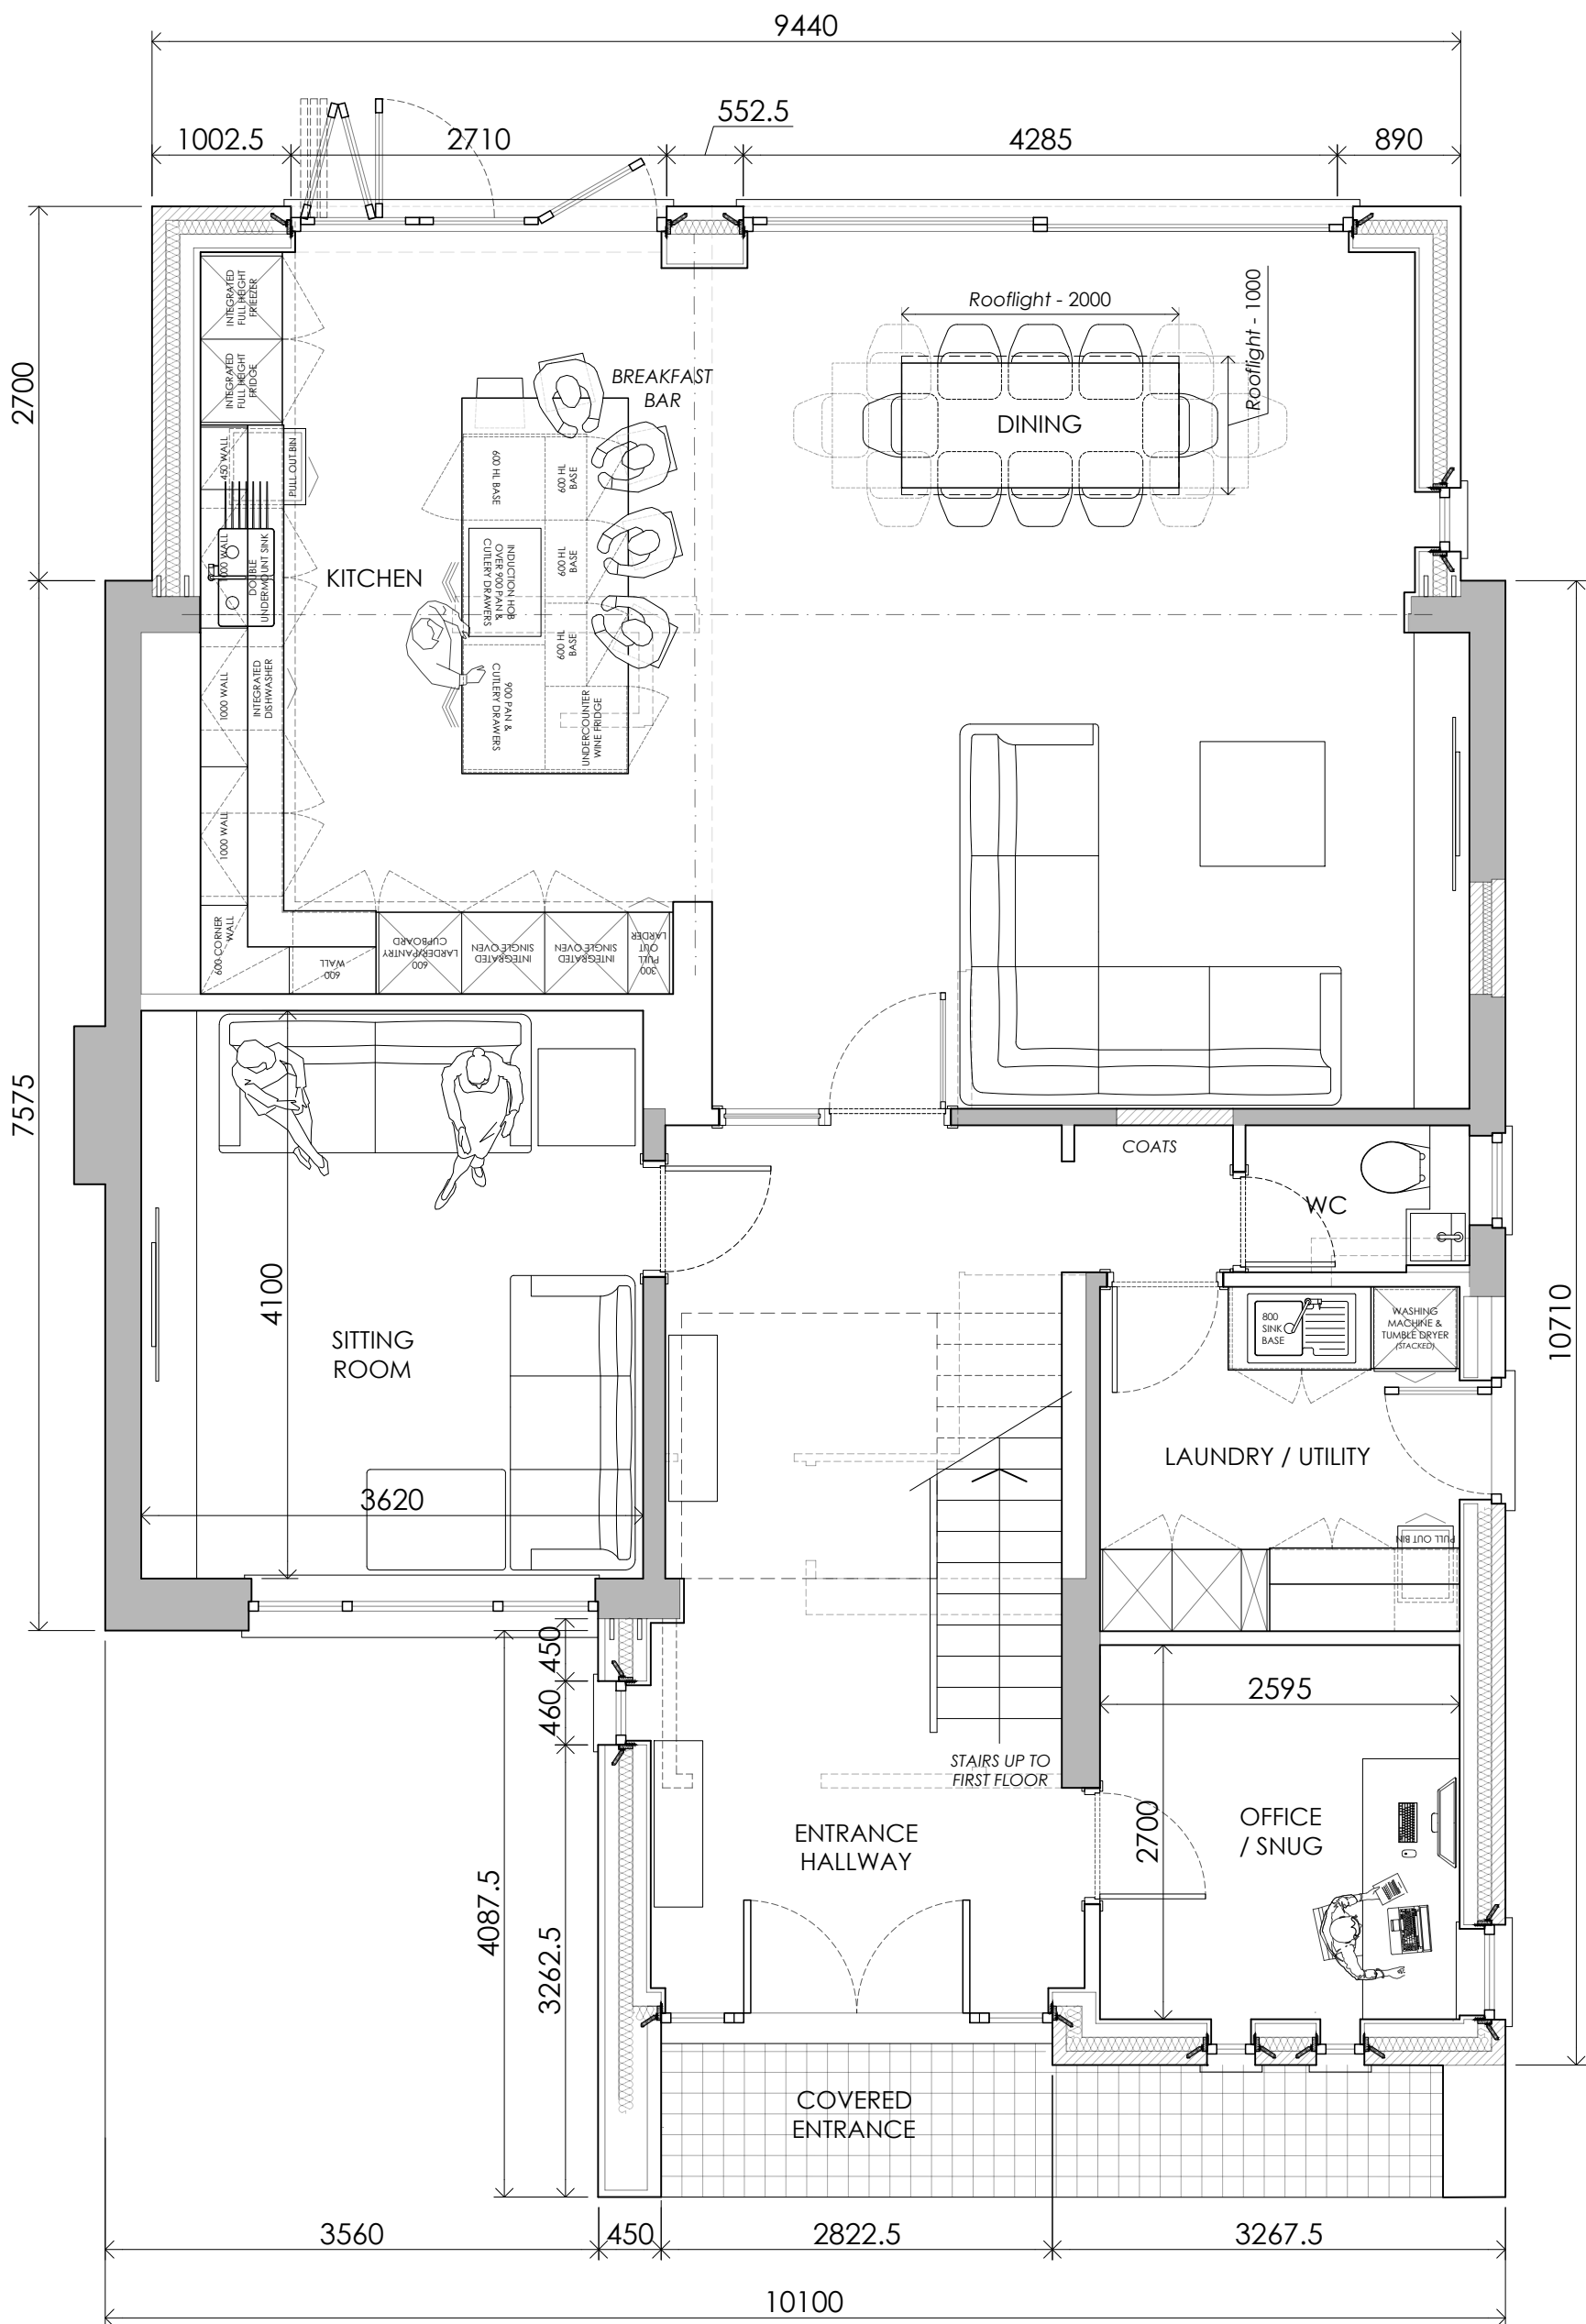

PROPOSED **GROUND FLOOR**
GENERAL ARRANGEMENT PLAN

Ground Floor

GIFA = 106.00 m² / 1140ft²

This drawing is copyright of **HIGHLINE ARCHITECTURE** LIMITED, all rights reserved.

No part of this work may be reproduced or transmitted in any form or by any means, whether electronically, mechanically, by photocopying or recording, or otherwise stored in any retrieval system of any nature, without the express consent of **HIGHLINE ARCHITECTURE** LIMITED.

HIGHLINE ARCHITECTURE

T 01704 877 257 | M 07818 413 649 | E andy@highlinearchitecture.com

20 GORSE WAY, FORMBY, L37 1PB

Mr A Hardy and Ms F Hipshaw

1324/A150 Rev A

PROPOSED GROUND FLOOR PLAN

Scale: 1:50 @ A3