



FRONT ELEVATION

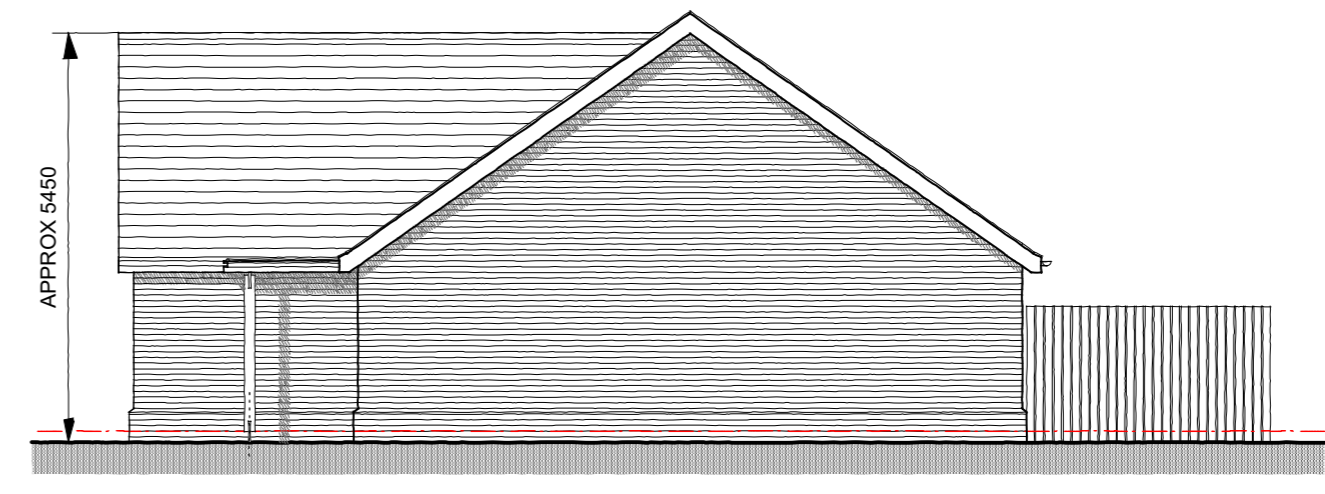


SIDE ELEVATION

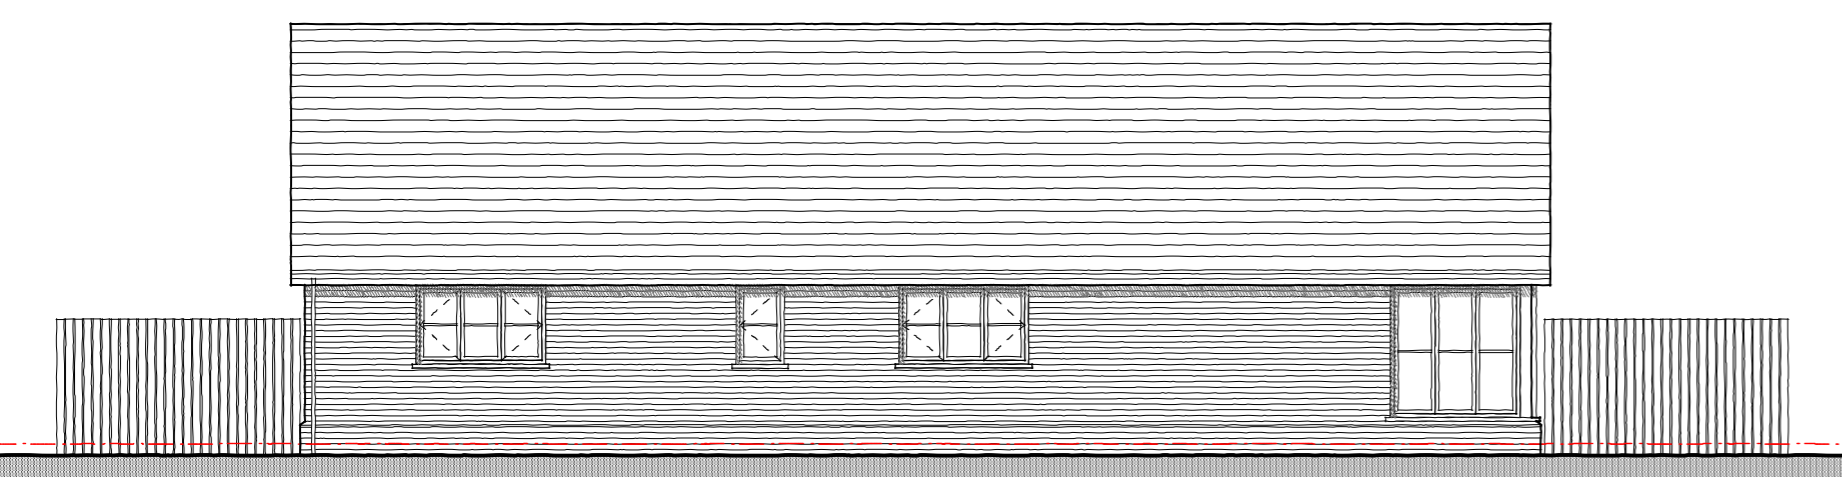


REAR ELEVATION



SIDE ELEVATION

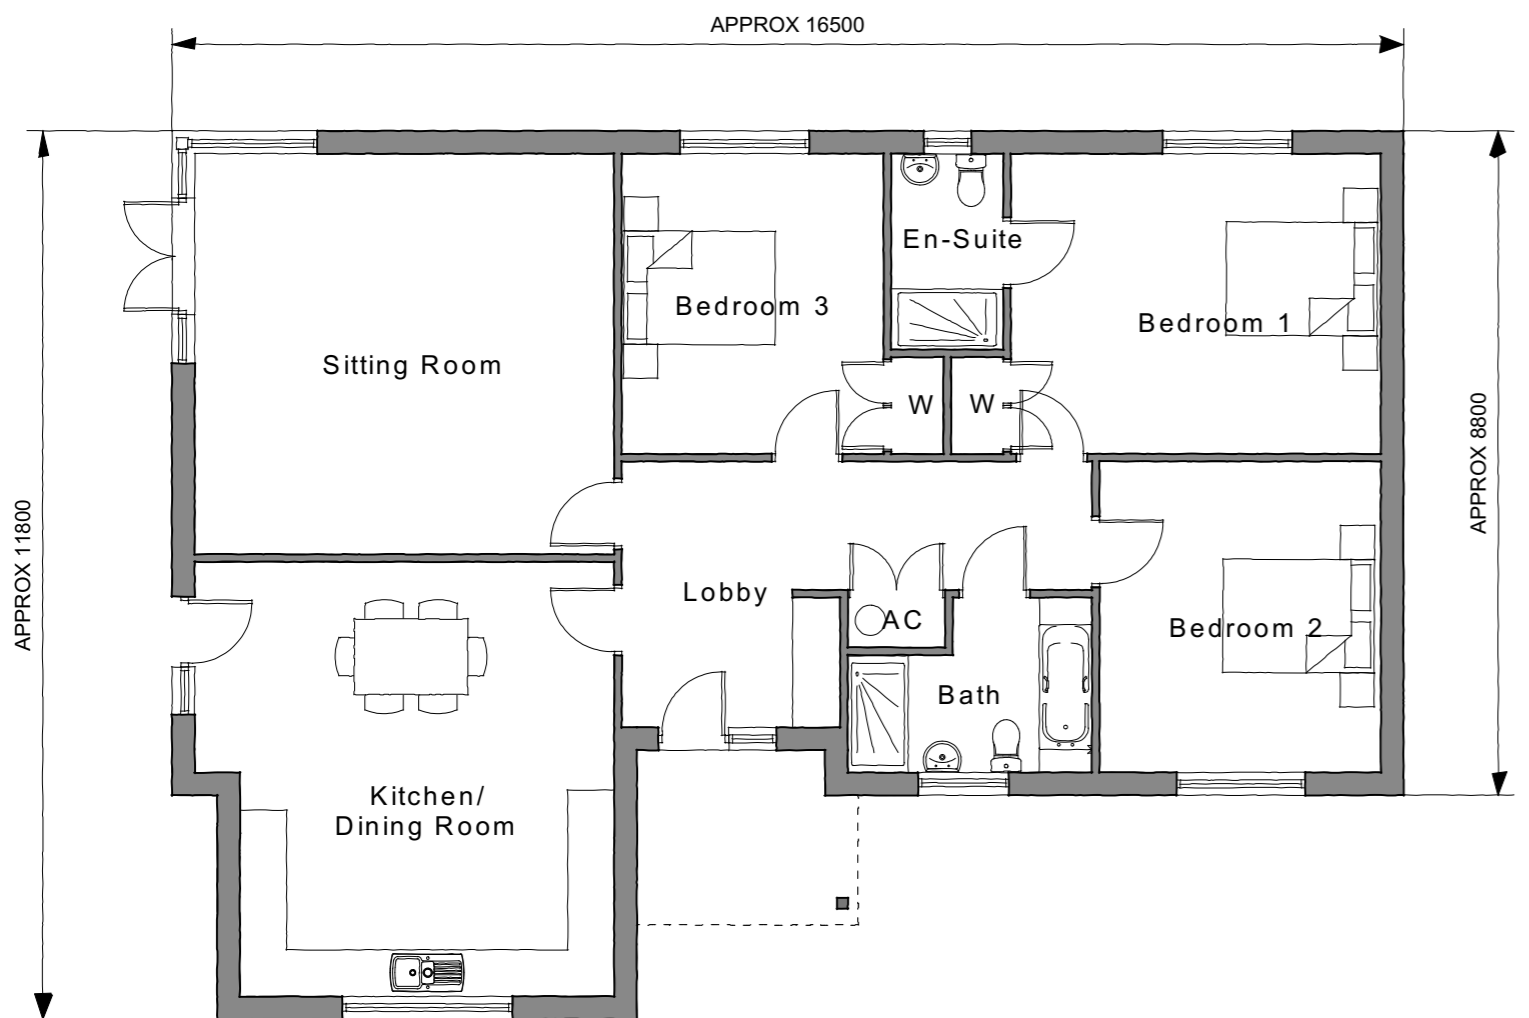


FLOOR PLAN

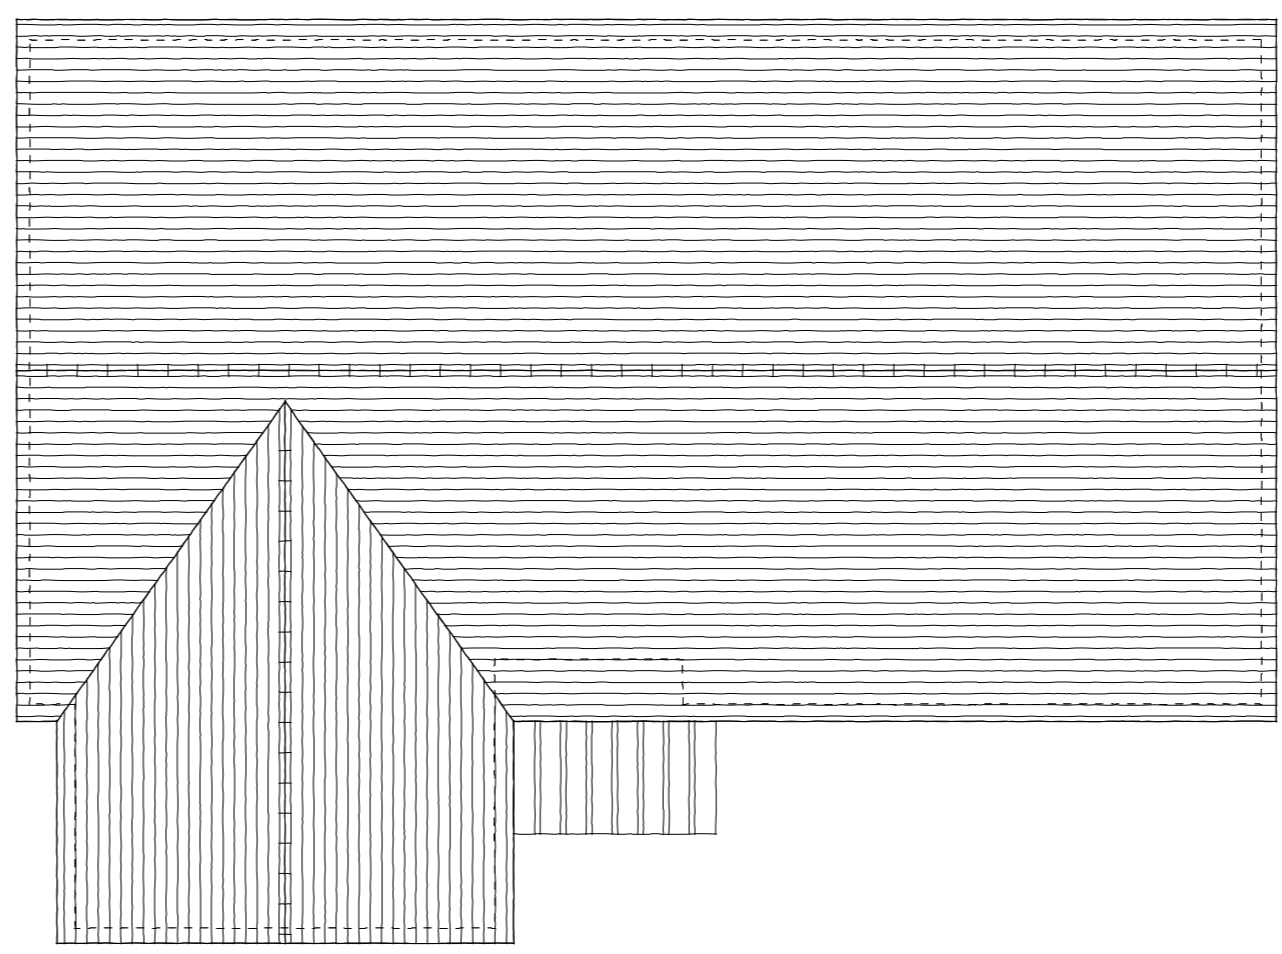

ROOF PLAN


**PLOT 2**  
3 BED BUNGALOW  
Gross Internal 141sqm

**MATERIALS**  
WALLS: FACING BRICK  
ROOF: CLAY PLAN TILES

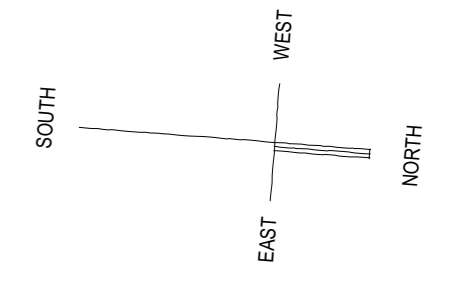


REVISION	DESCRIPTION	DATE	DRAWN	CHECK
DRAWING ISSUE STATUS	PRELIMINARY <input type="checkbox"/> FEASIBILITY / SKETCH <input type="checkbox"/> PLANNING APPLICATION <input checked="" type="checkbox"/>			
	BUILDING REGULATION APPLICATION <input type="checkbox"/> TENDER <input type="checkbox"/> CONSTRUCTION <input type="checkbox"/>			
			RECORD / "AS BUILT" <input type="checkbox"/> OTHER <input type="checkbox"/>	

TITLE	PLOT 2 PLANS AND ELEVATIONS		JOB NO	4569
PROJECT	PROPOSED RESIDENTIAL DEVELOPMENT		DWG NO	PA 03
	CROWCROFT ROAD, NEDGING TYE, SUFFOLK.		SCALE @ SIZE	1:100@A2
CLIENT	MR. B. SMITH		DATE	MARCH 2015
			DRAWN	MC
			CHECK	MW



**WINCER KIEVENAAR**  
Chartered Architects  
MARKET PLACE HADLEIGH IPSWICH SUFFOLK IP7 5DN T:01473 827992  
E:enquiries@wkparchitects.co.uk



**RIBA**  
Chartered Practice

