



GROUND FLOOR PLAN
GIA: 78sqm

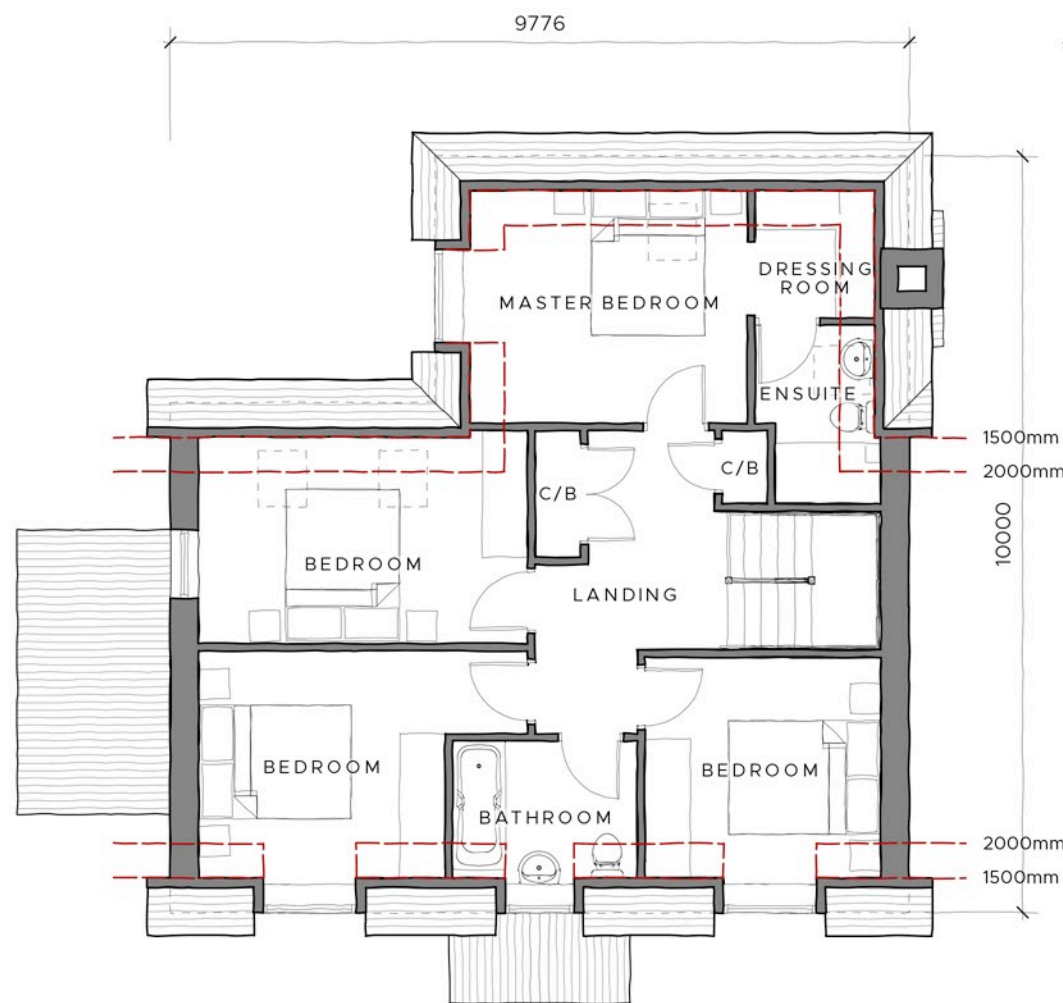

FIRST FLOOR PLAN
GIA: 68sqm

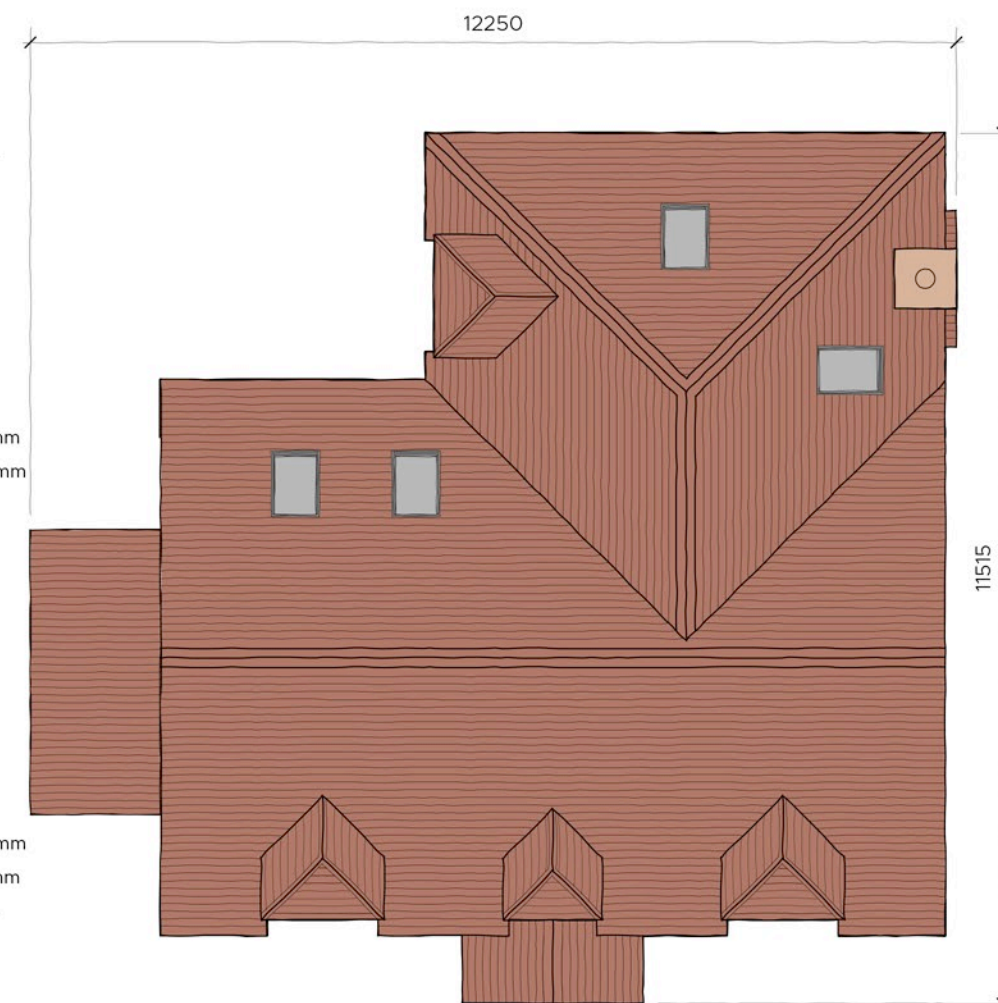

ROOF PLAN

TOTAL GIA: 146sqm



Market Place / Hadleigh / Ipswich / Suffolk / IP7 5DN
T / 01473 827992 E / enquiries@wk-architects.co.uk
Do not scale from drawing; work to figured dimensions only.
Copyright © Wincer Kievenaar Architects Limited
5726 PA_Proposals .vwx



PROJECT PROPOSED RESIDENTIAL DEVELOPMENT
Land at Chamberlin Close
Bildeston
CLIENT Mr. & Mrs. Dodson
STATUS PLANNING

TITLE Proposed Plot 01 Plans
SCALE 1:100 SHEET SIZE A3
ISSUE DATE 12/2022
AUTHOR HM CHECK MC

REVISION	DESCRIPTION	DATE	DRAWN	CHECK

JOB No. **5726** DRAWING No. **PA_05** REVISION