




FRONT ELEVATION

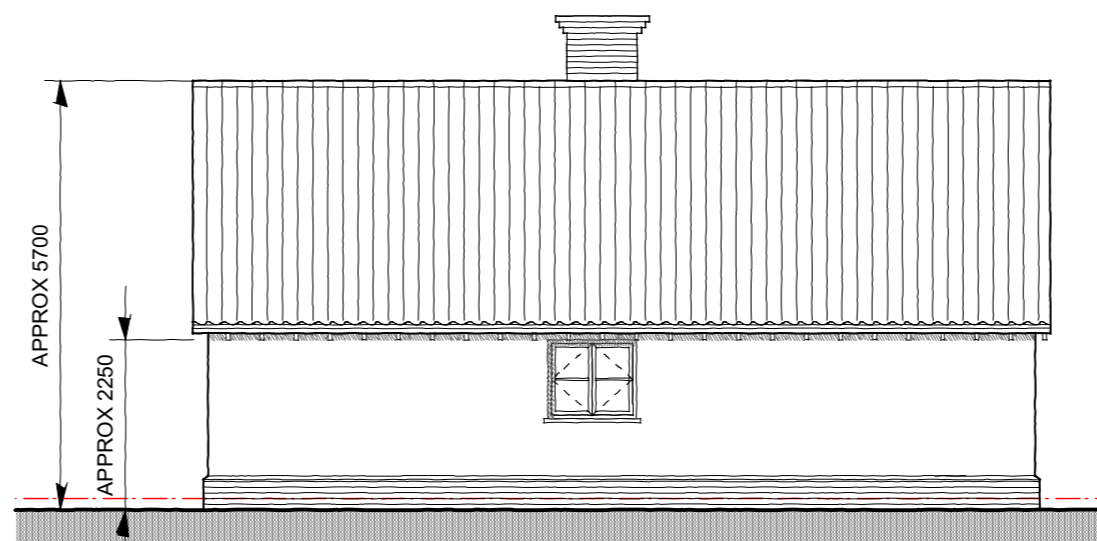


SIDE ELEVATION

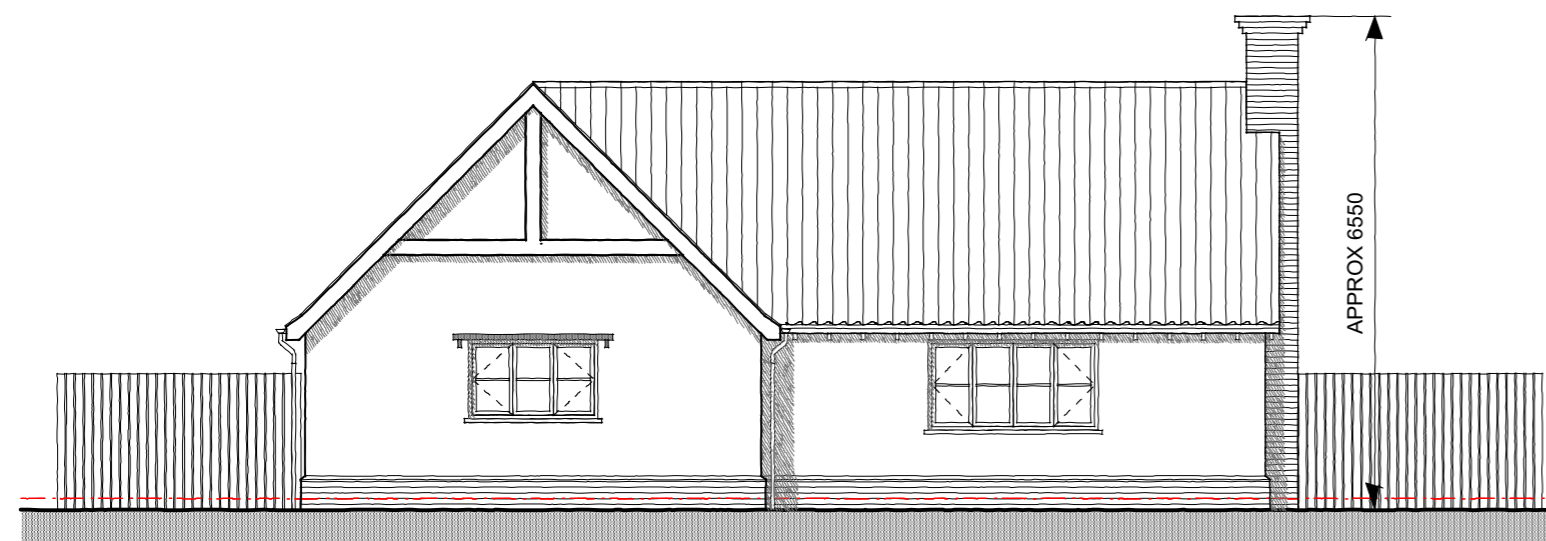


REAR ELEVATION

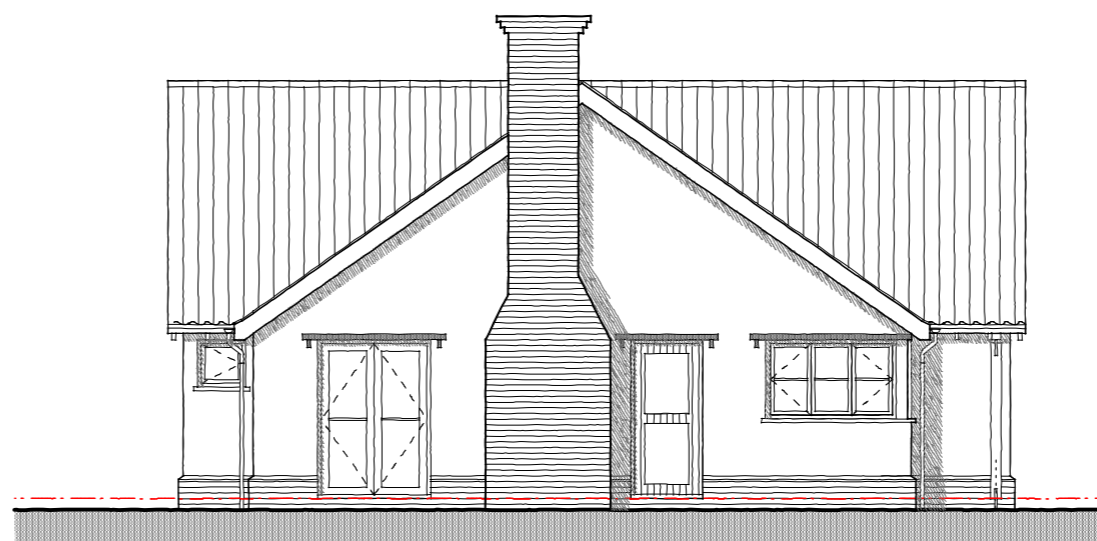

SIDE ELEVATION

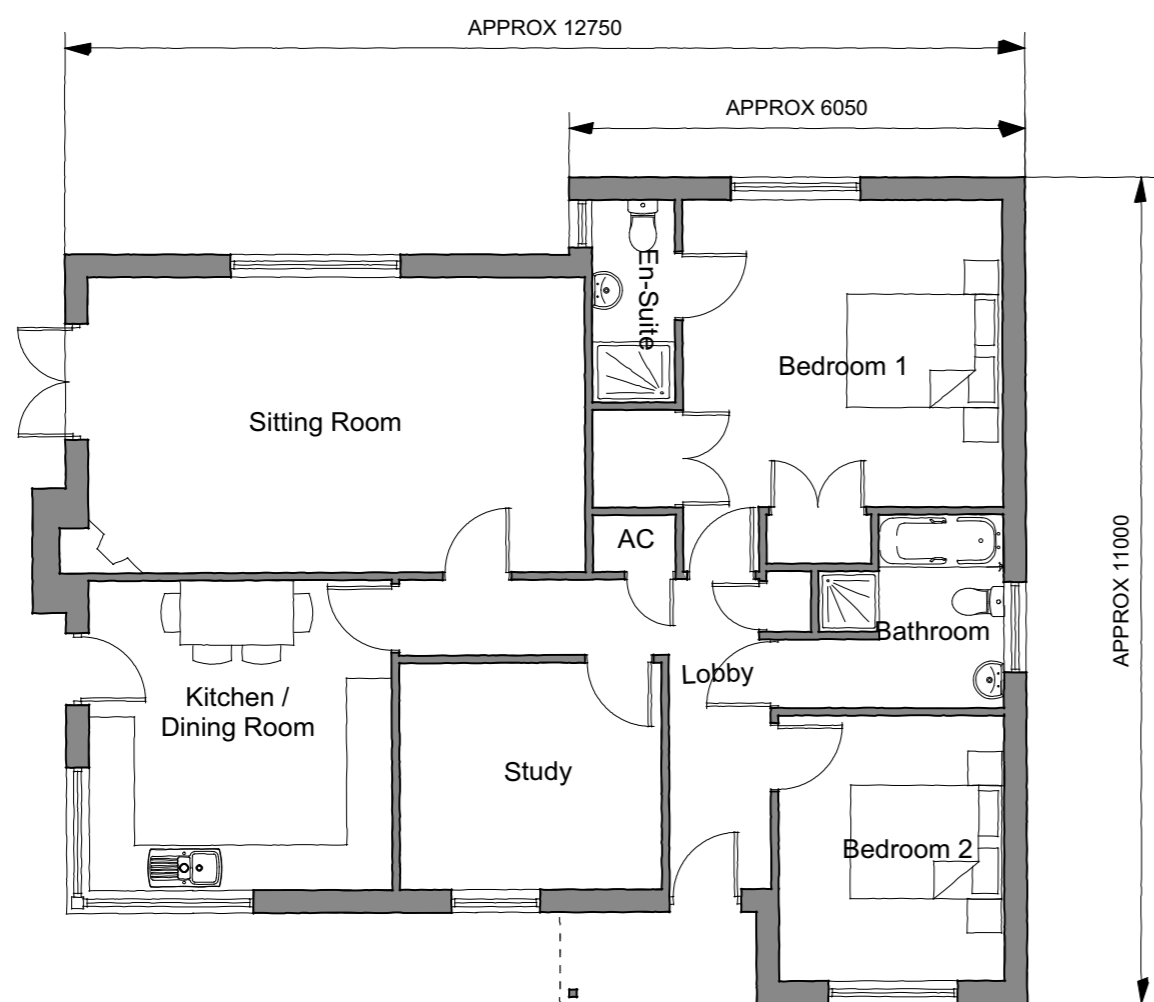

FLOOR PLAN

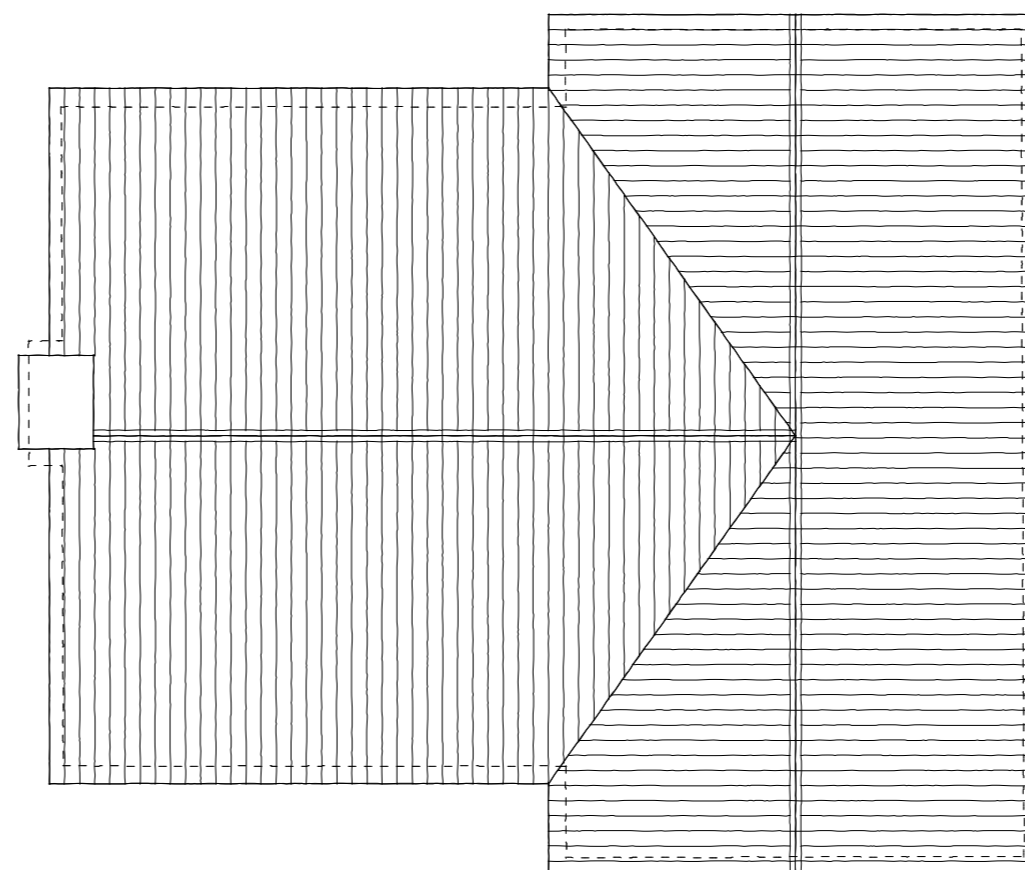


ROOF PLAN



**PLOT 1**  
2 BED BUNGALOW  
Gross Internal 107 sqm

**MATERIALS**  
WALLS: RENDER AND FACING BRICK PLINTH  
ROOF: CLAY PANTILES

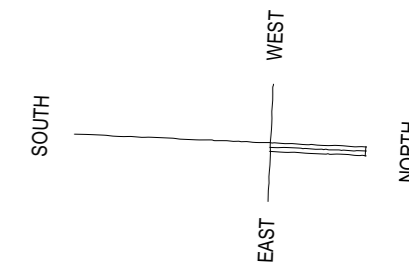

REVISION	DESCRIPTION	DATE	DRAWN	CHECK	
DRAWING ISSUE STATUS	<input type="checkbox"/> PRELIMINARY <input type="checkbox"/> FEASIBILITY / SKETCH <input checked="" type="checkbox"/> PLANNING APPLICATION	<input type="checkbox"/> BUILDING REGULATION APPLICATION <input type="checkbox"/> TENDER <input type="checkbox"/> CONSTRUCTION	<input type="checkbox"/> RECORD / "AS BUILT" <input type="checkbox"/> OTHER		
TITLE	PLOT 1 PLANS AND ELEVATIONS		FOR NO.	4569	
PROJECT	PROPOSED RESIDENTIAL DEVELOPMENT		DRG NO.	PA 02	
	CROWCROFT ROAD, NEDGING TYE, SUFFOLK.		SCALE @ SIZE	1:100@A2	
CLIENT	MR. B. SMITH		DATE	MARCH 2015	
			DRAWN	MC	
			CHECK	MW	



**WINCER KIEVENAAR**  
Chartered Architects  
MARKET PLACE HADLEIGH IPSWICH SUFFOLK IP7 5DN T:01473 827992  
E:enquiries@wkparchitects.co.uk



Chartered Practice