




Rear Garden

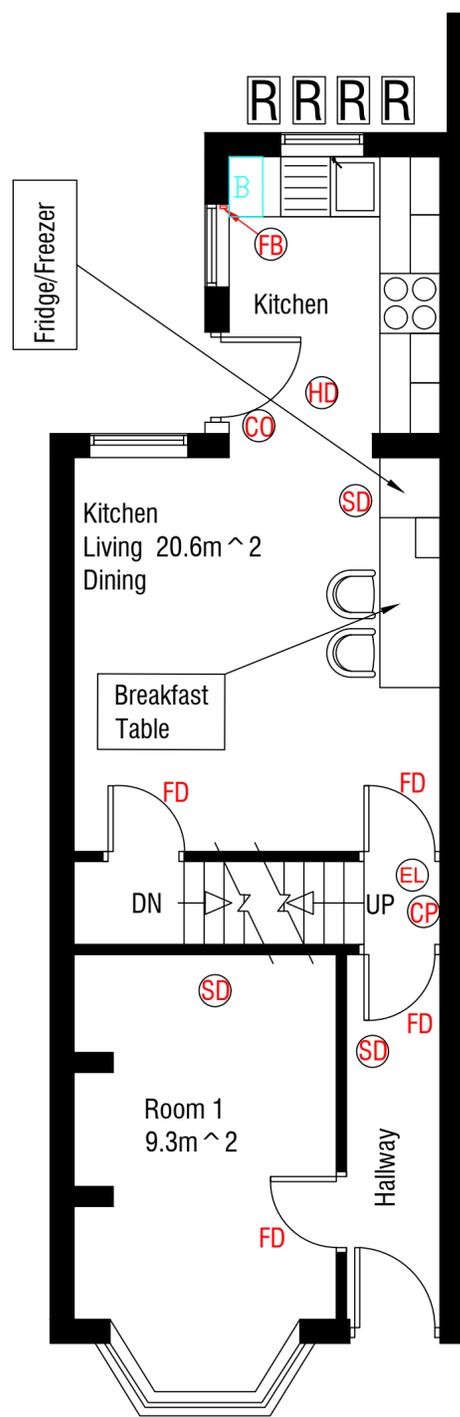

GROUND FLOOR

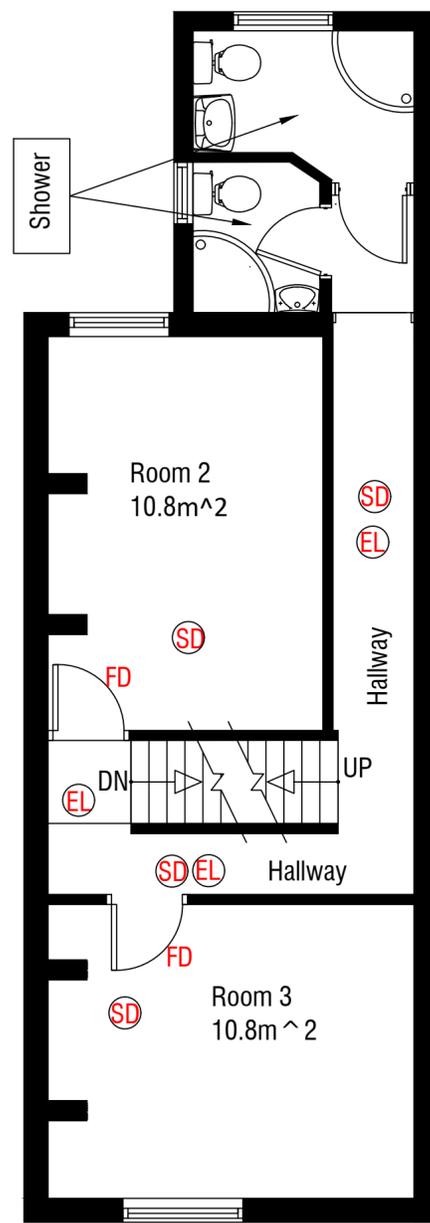


FIRST FLOOR

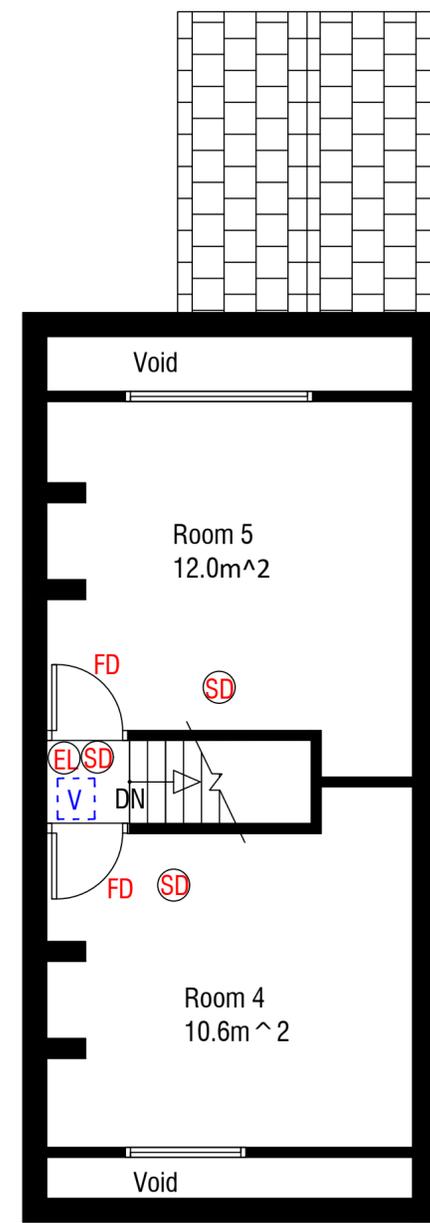

SECOND FLOOR

KEY

- HD<)) Heat Detector
- HD<)) Smoke Detector
- FD Fire Door
- B Gas Boiler
- ↑ Upward Direction of Stairs
- ① Number of Occupants
- [] Roof Light
- FB Fire Blanket
- R Refuse+Recycling
- CO<)) Carbon Monoxide Detector
- CO Fire Alarm Control Panel
- V Velux Window

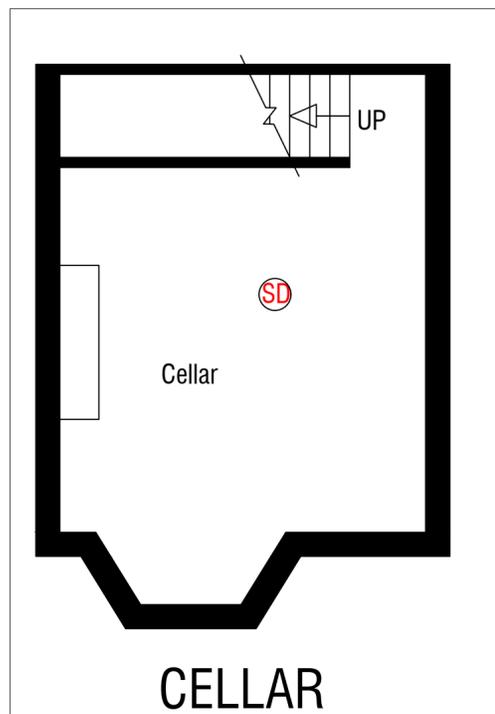

CELLAR

TITLE	
HMO LICENCE 32 DENHAM ROAD, SHEFFIELD, S11 8NE	
DRAWING	
FLOOR PLANS AND FIRE SAFETY EQUIPMENTS	
DRAWING NO. HMO-01	Revision:
SCALE 1:50 @ A2	
DATE JUNE 2024	