


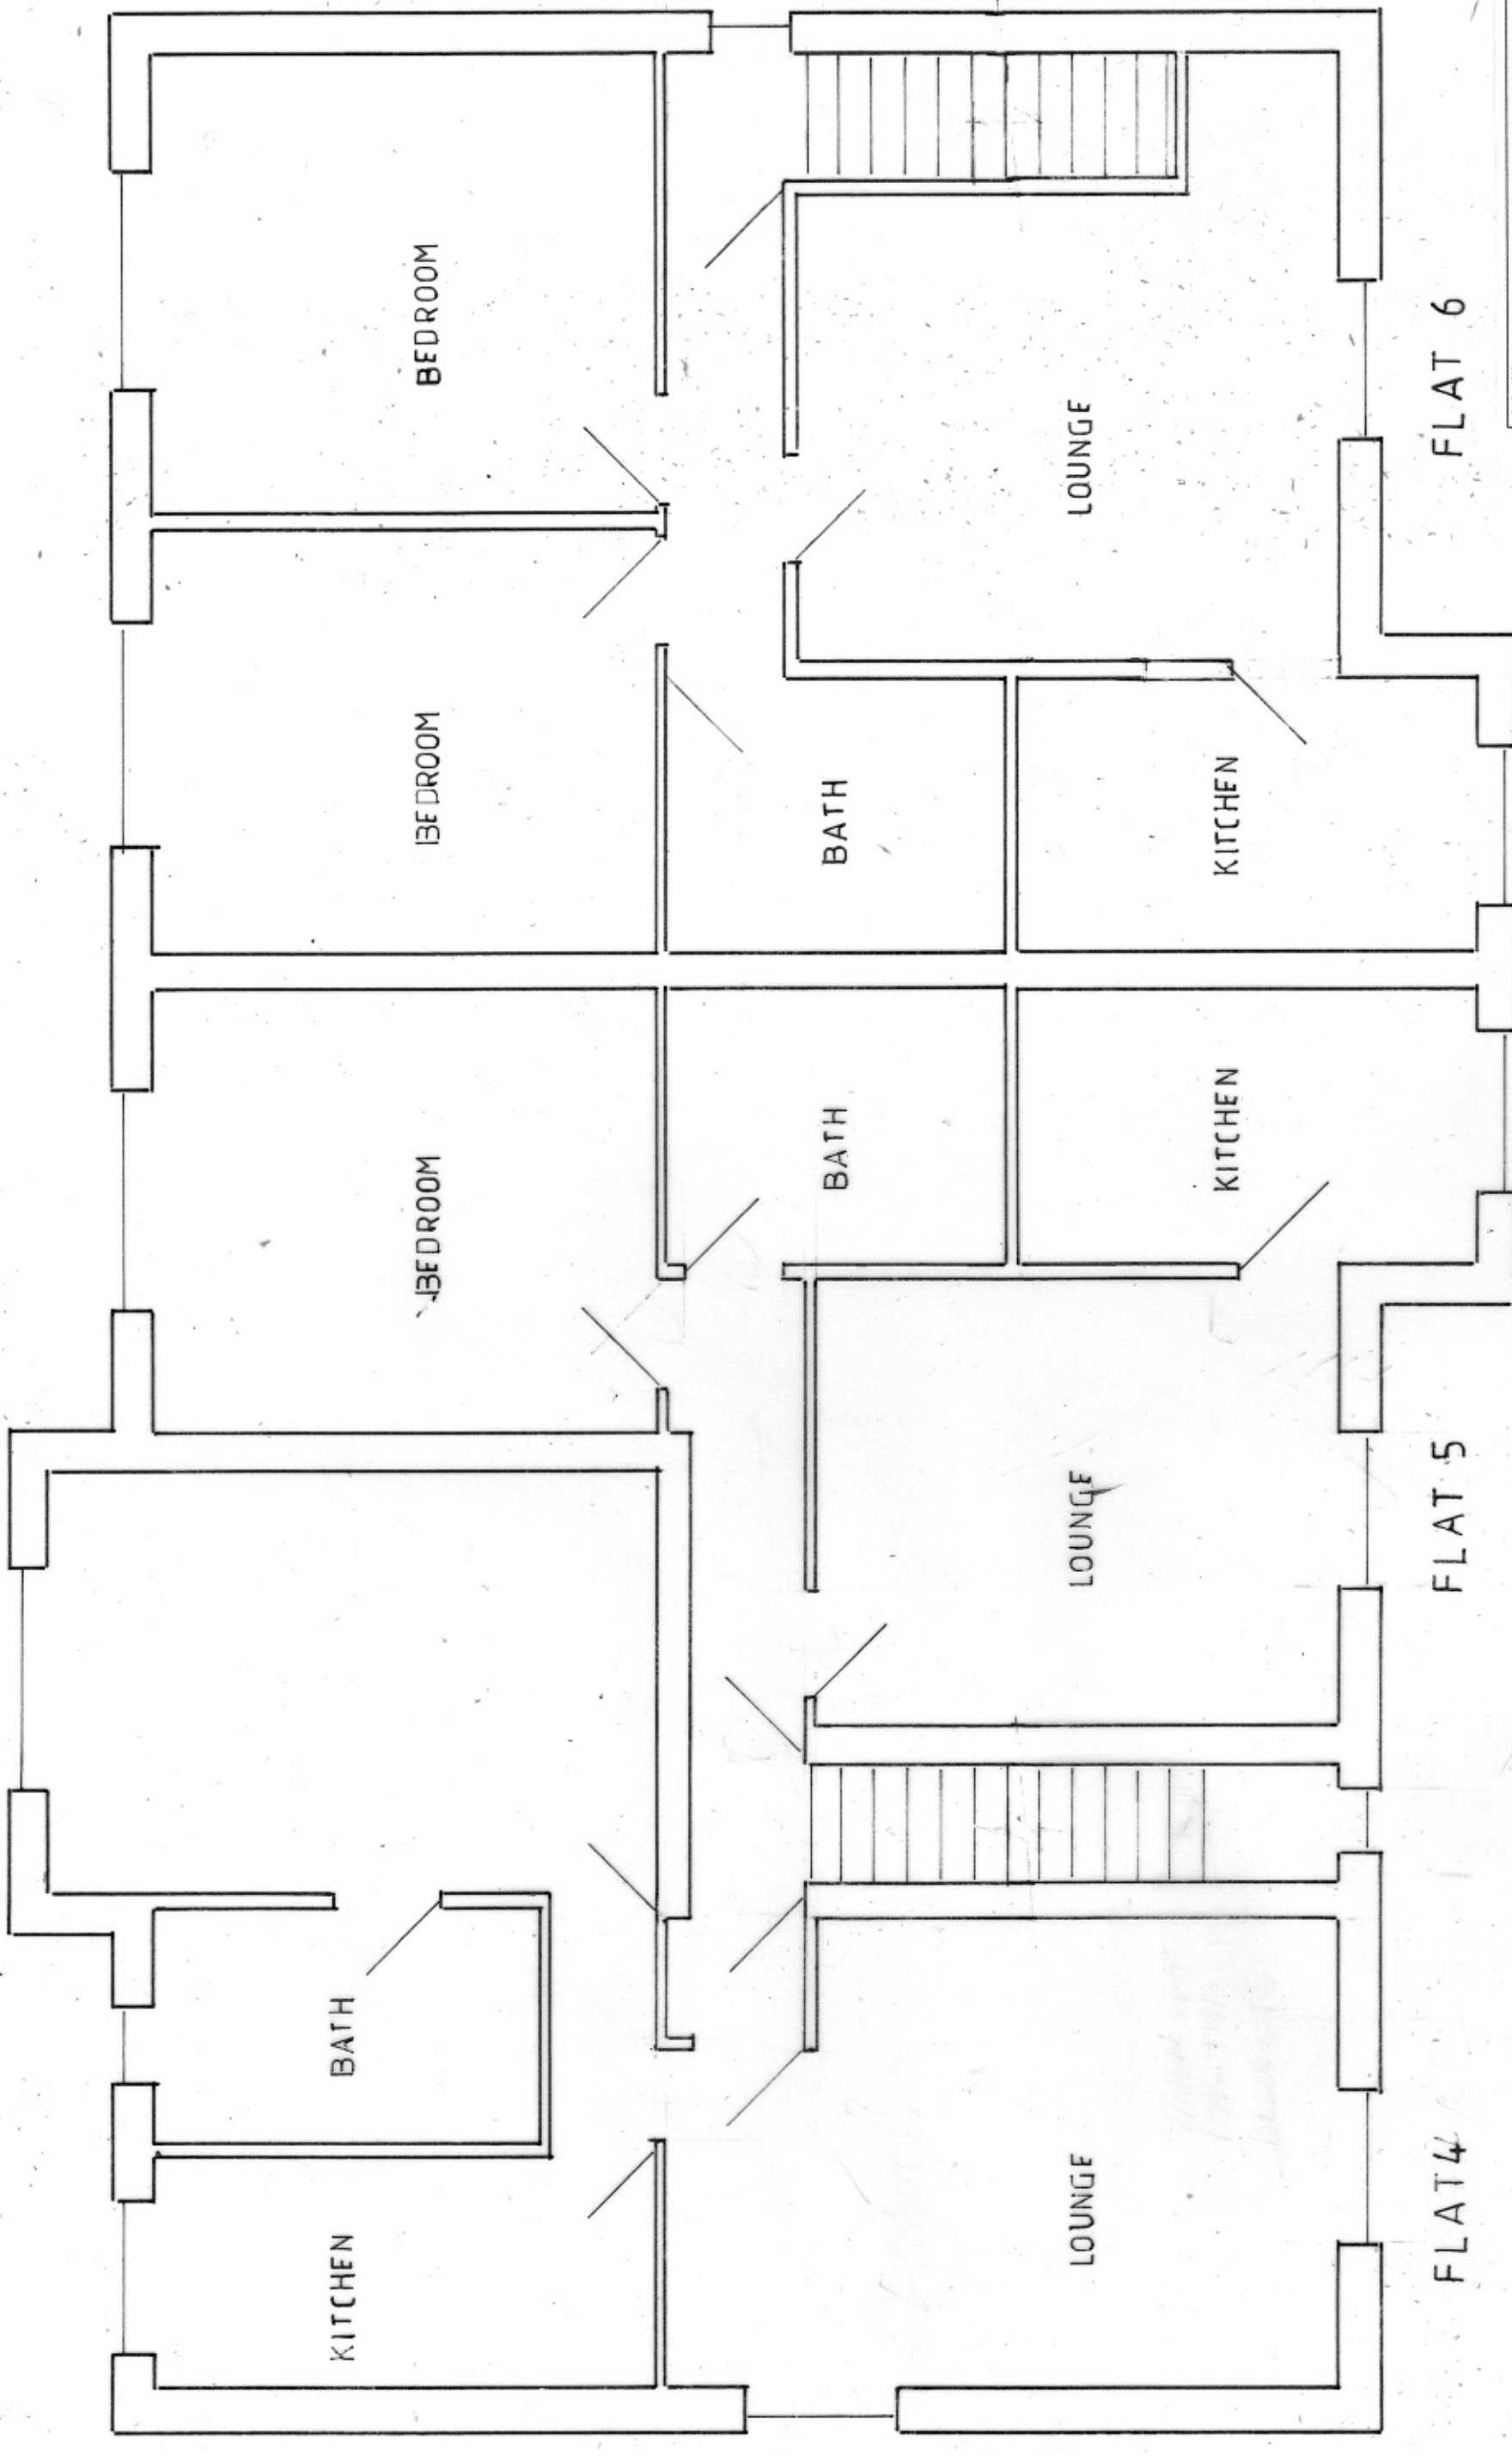

job title		Swan Court, Cannock Road Burntwood, WS7 1LW	
drawing title		First floor plan Flats 4, 5 & 6	
date	Aug 2024	drg No	2055/2
		scale	1/50