


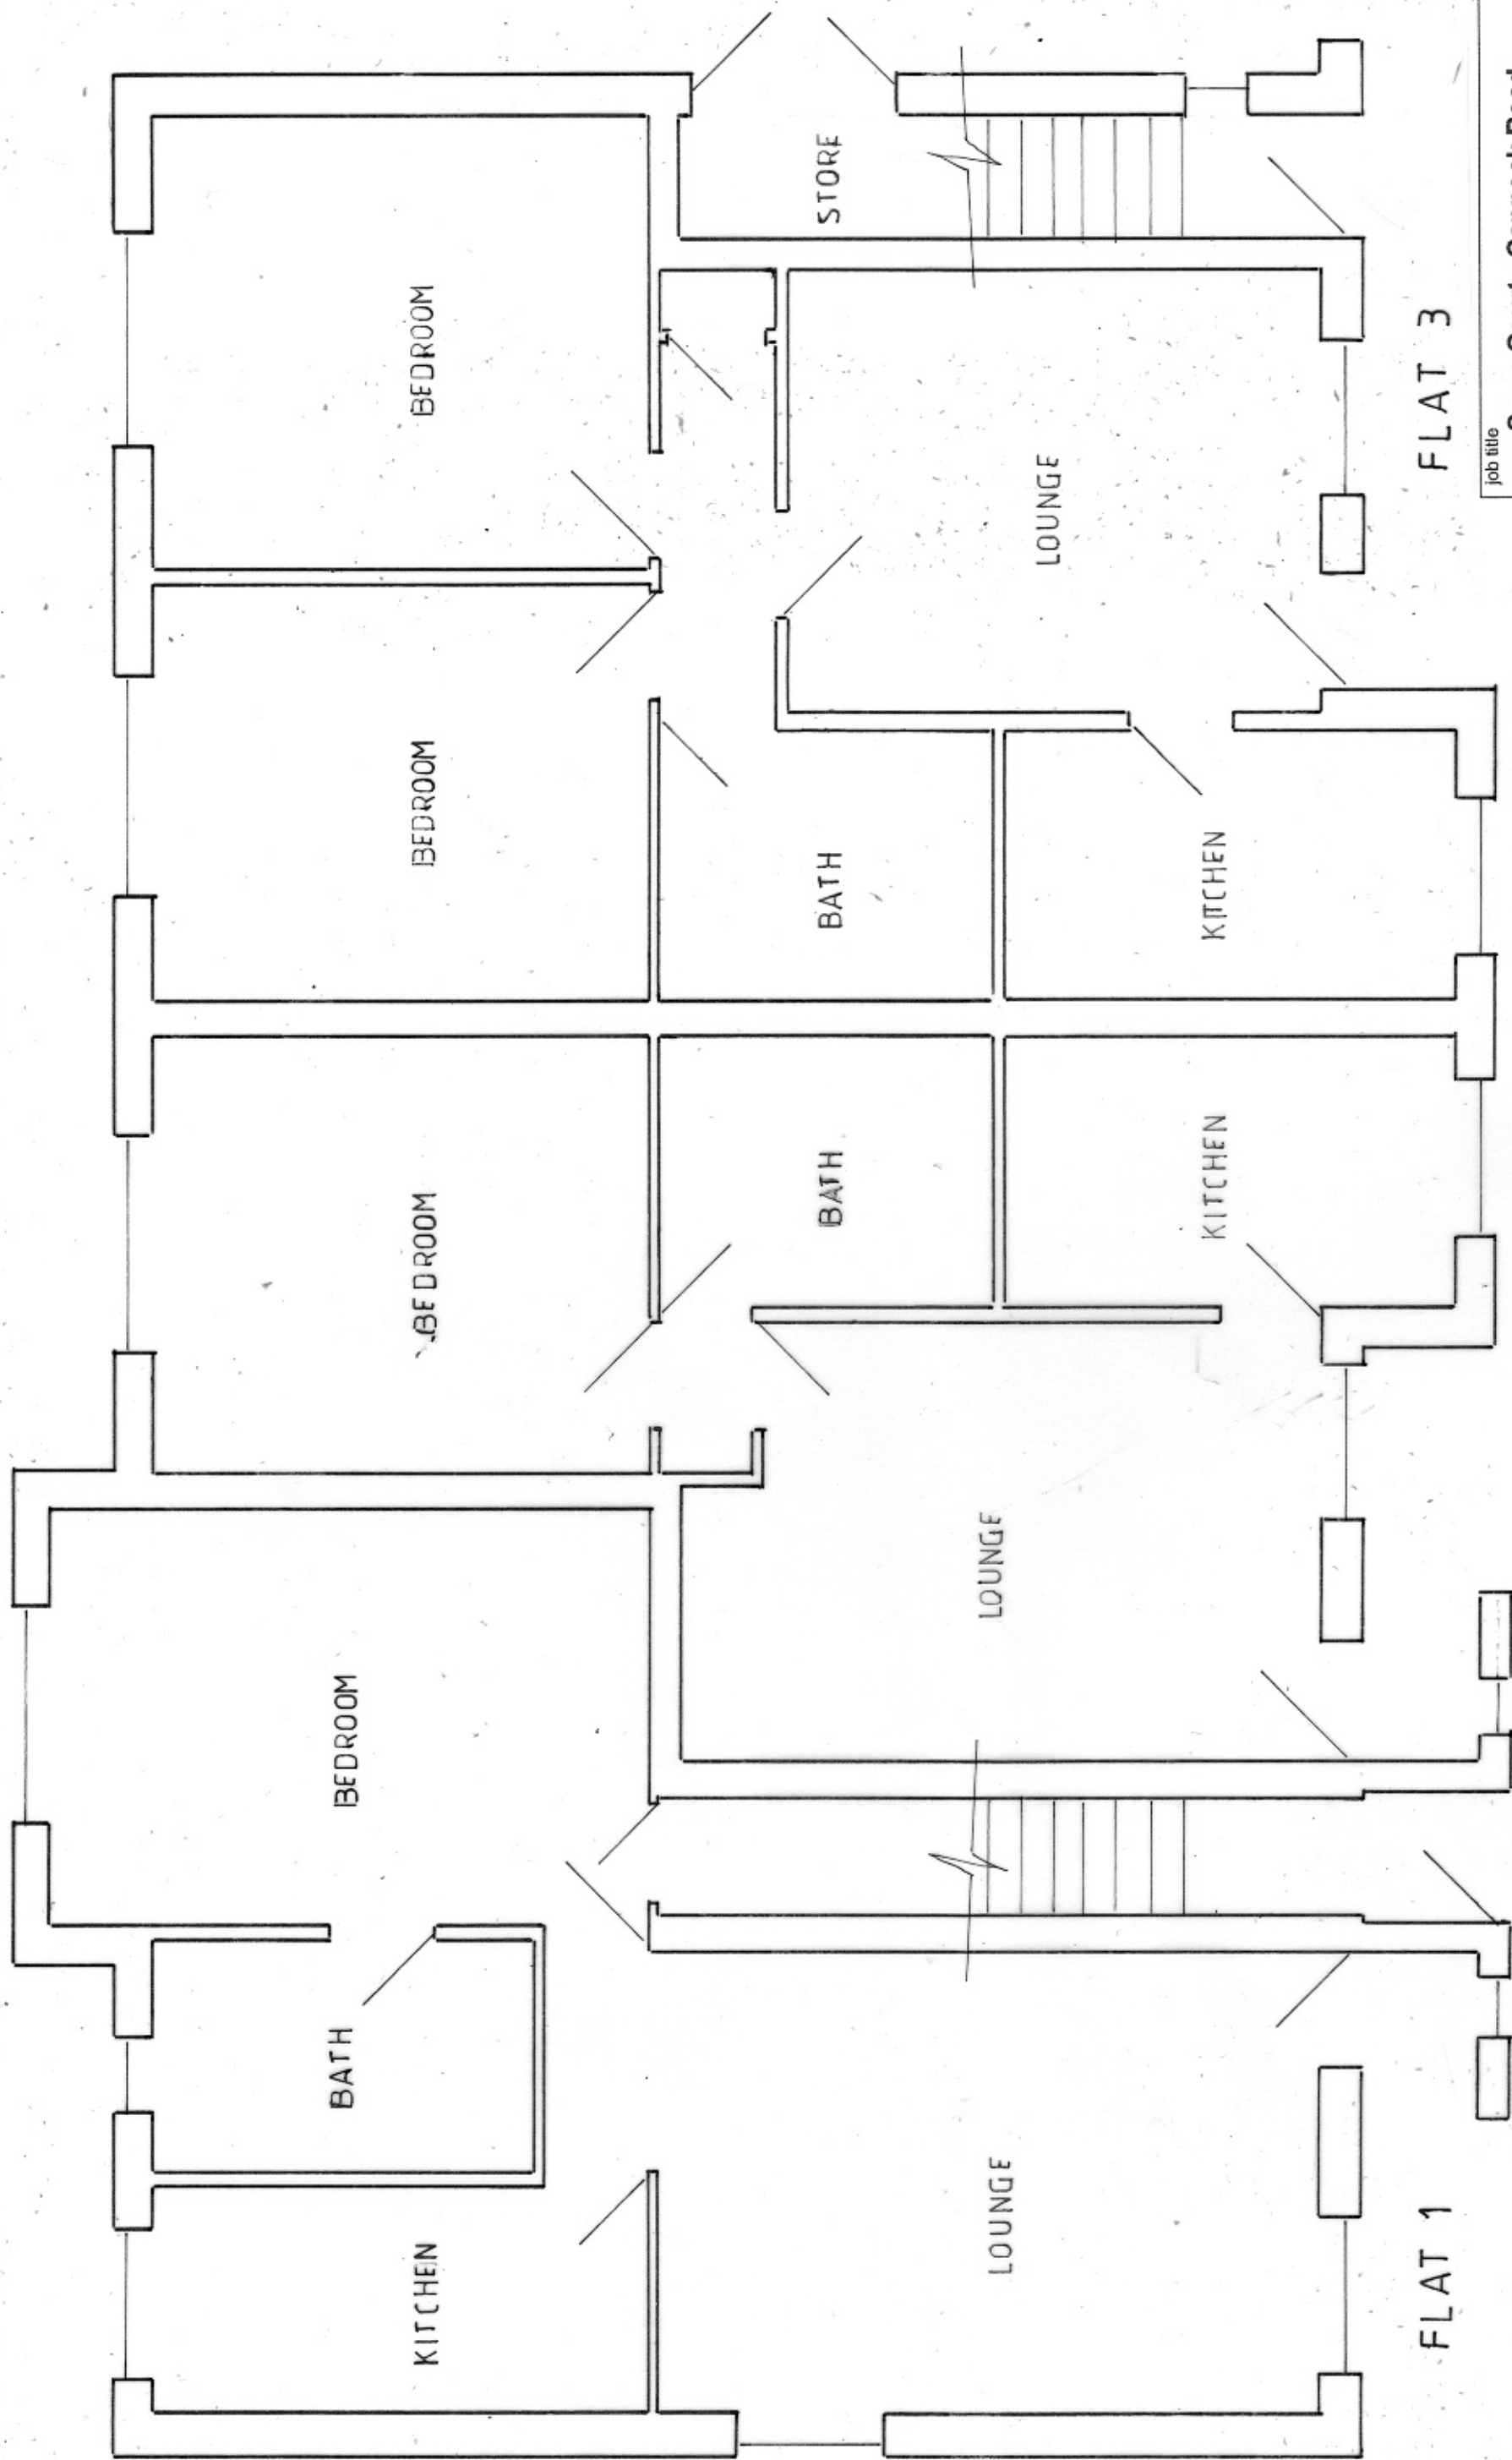

FLAT 1

FLAT 2

FLAT 3

job title			
Swan Court, Cannock Road Burntwood, WS7 1LW			
drawing title			
Ground floor plan Flats 1, 2 & 3			
date	Aug 2024	drg No	2055/1
		scale	1/50