



revision	date	description	sig.	checked

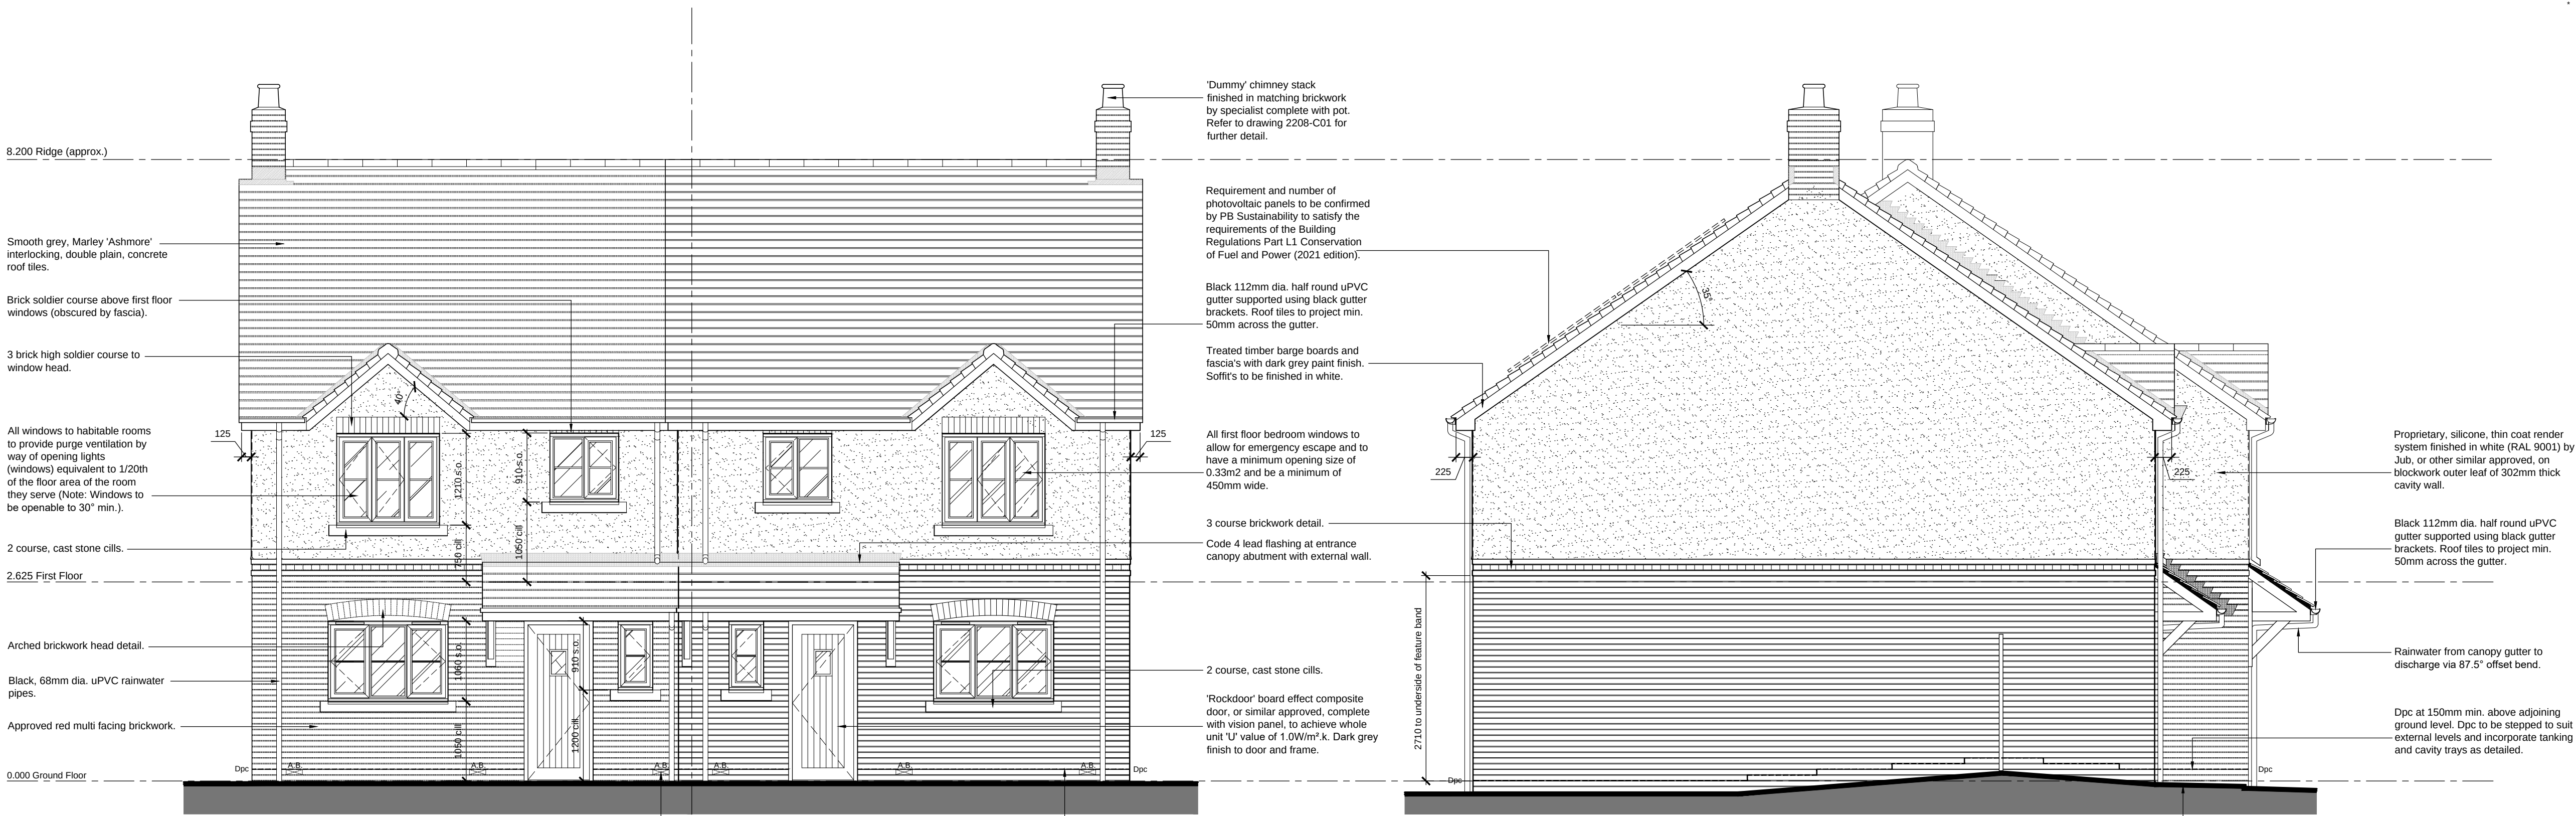


FRONT ELEVATION

SIDE ELEVATION

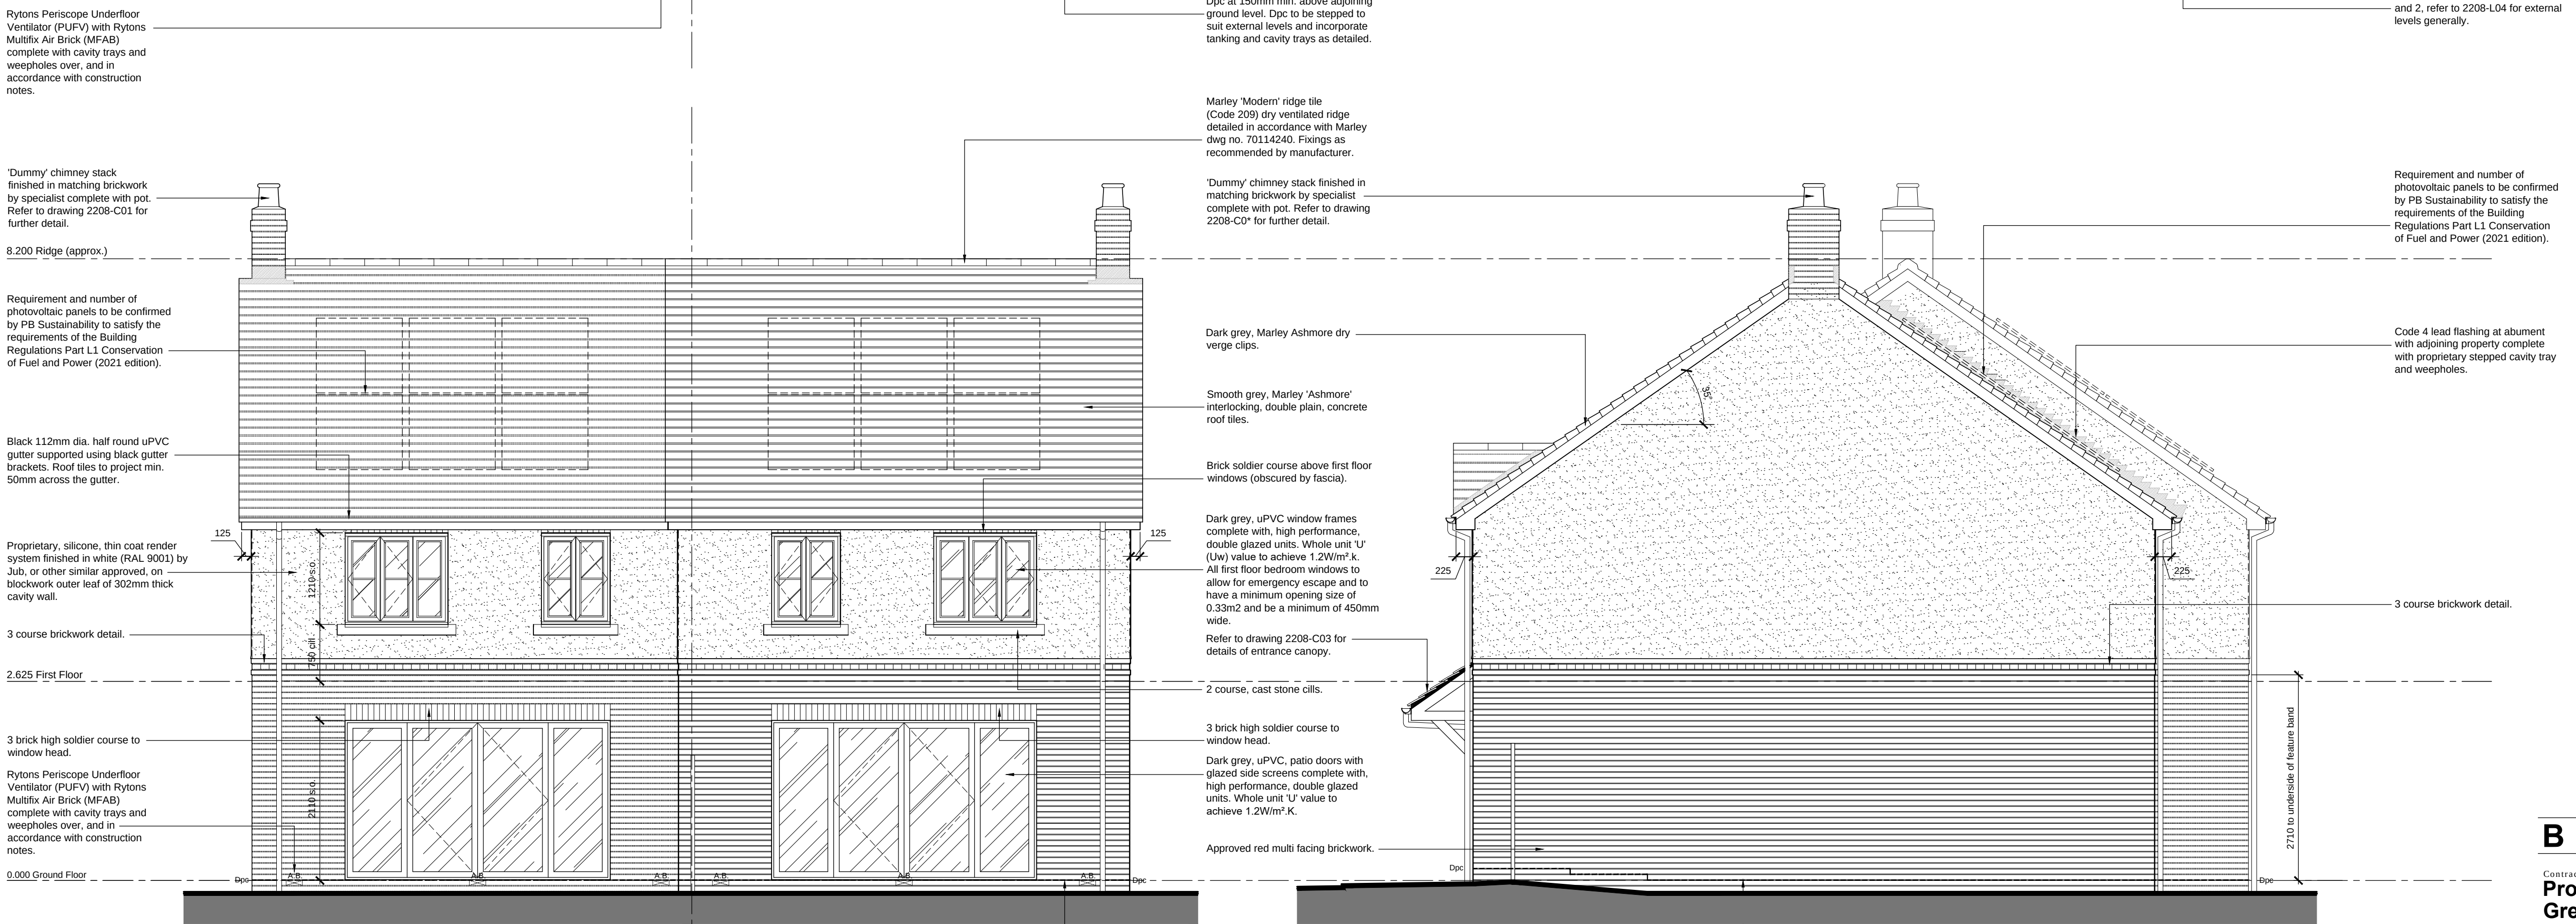

REAR ELEVATION

SIDE ELEVATION

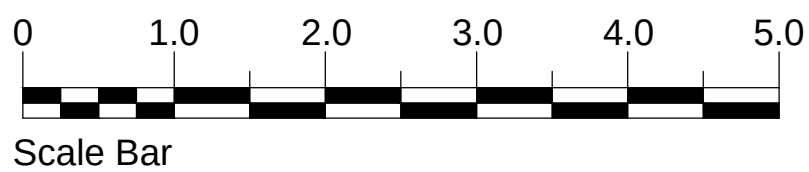

Scale Bar

Building Regs

Contract -
Proposed Housing
Great Wyrley, Walsall
Drawing -
Elevations - As Proposed
(Plots 1, 2, 4 & 5)



ARCHITECTURE DESIGN DEVELOPMENT Limited
Caledonian House, Tatton Street, Knutsford, Cheshire, WA16 6AG
e-mail: architects@add-knutford.co.uk
Tel. 01565 750818
Fax. 01565 750818

Drawn - RT	Checked - *	approved - *
Scale - 1:50 @A1	Date - June '23	cad file - 2208-G02
Job no. - 2208	Drwg no. - G02	Rev no. - *