



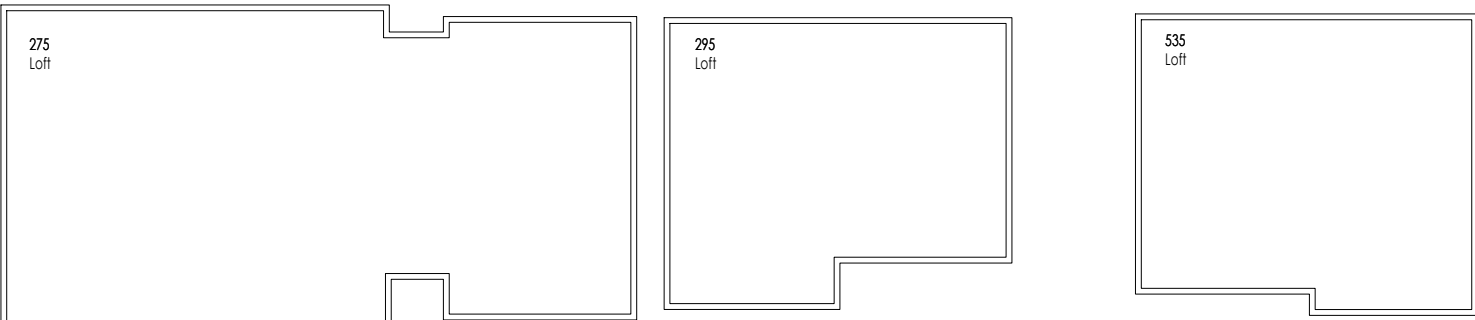


Building 1
Orig Pol Stat Incl Minor Ext 196X
Loft



Building 2
No 46 Leicester Road
Loft

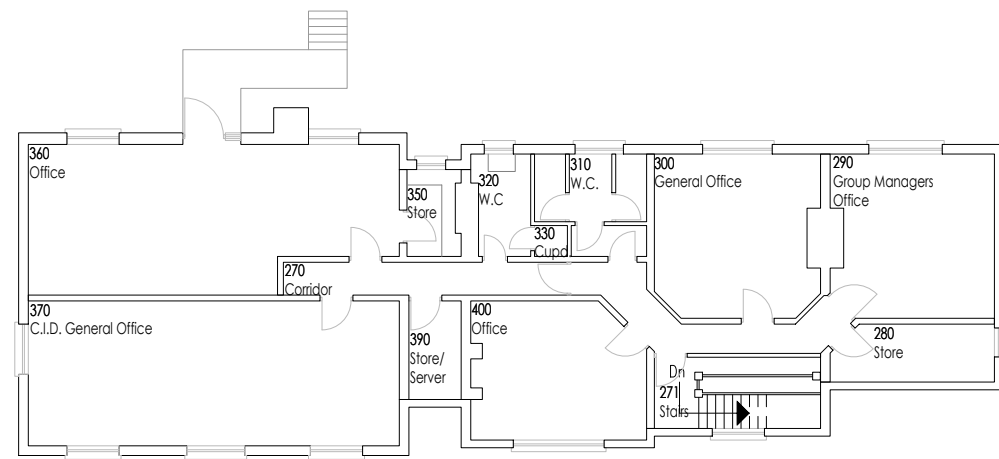

Building 1
Orig Pol Stat Incl Minor Ext 196X
First Floor

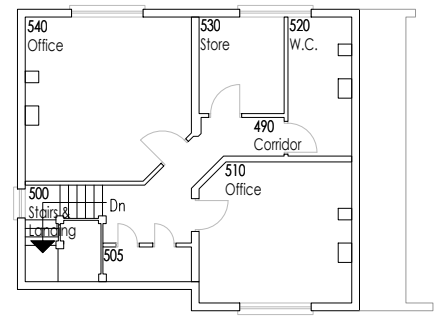

Building 2
No 46 Leicester Road
First Floor

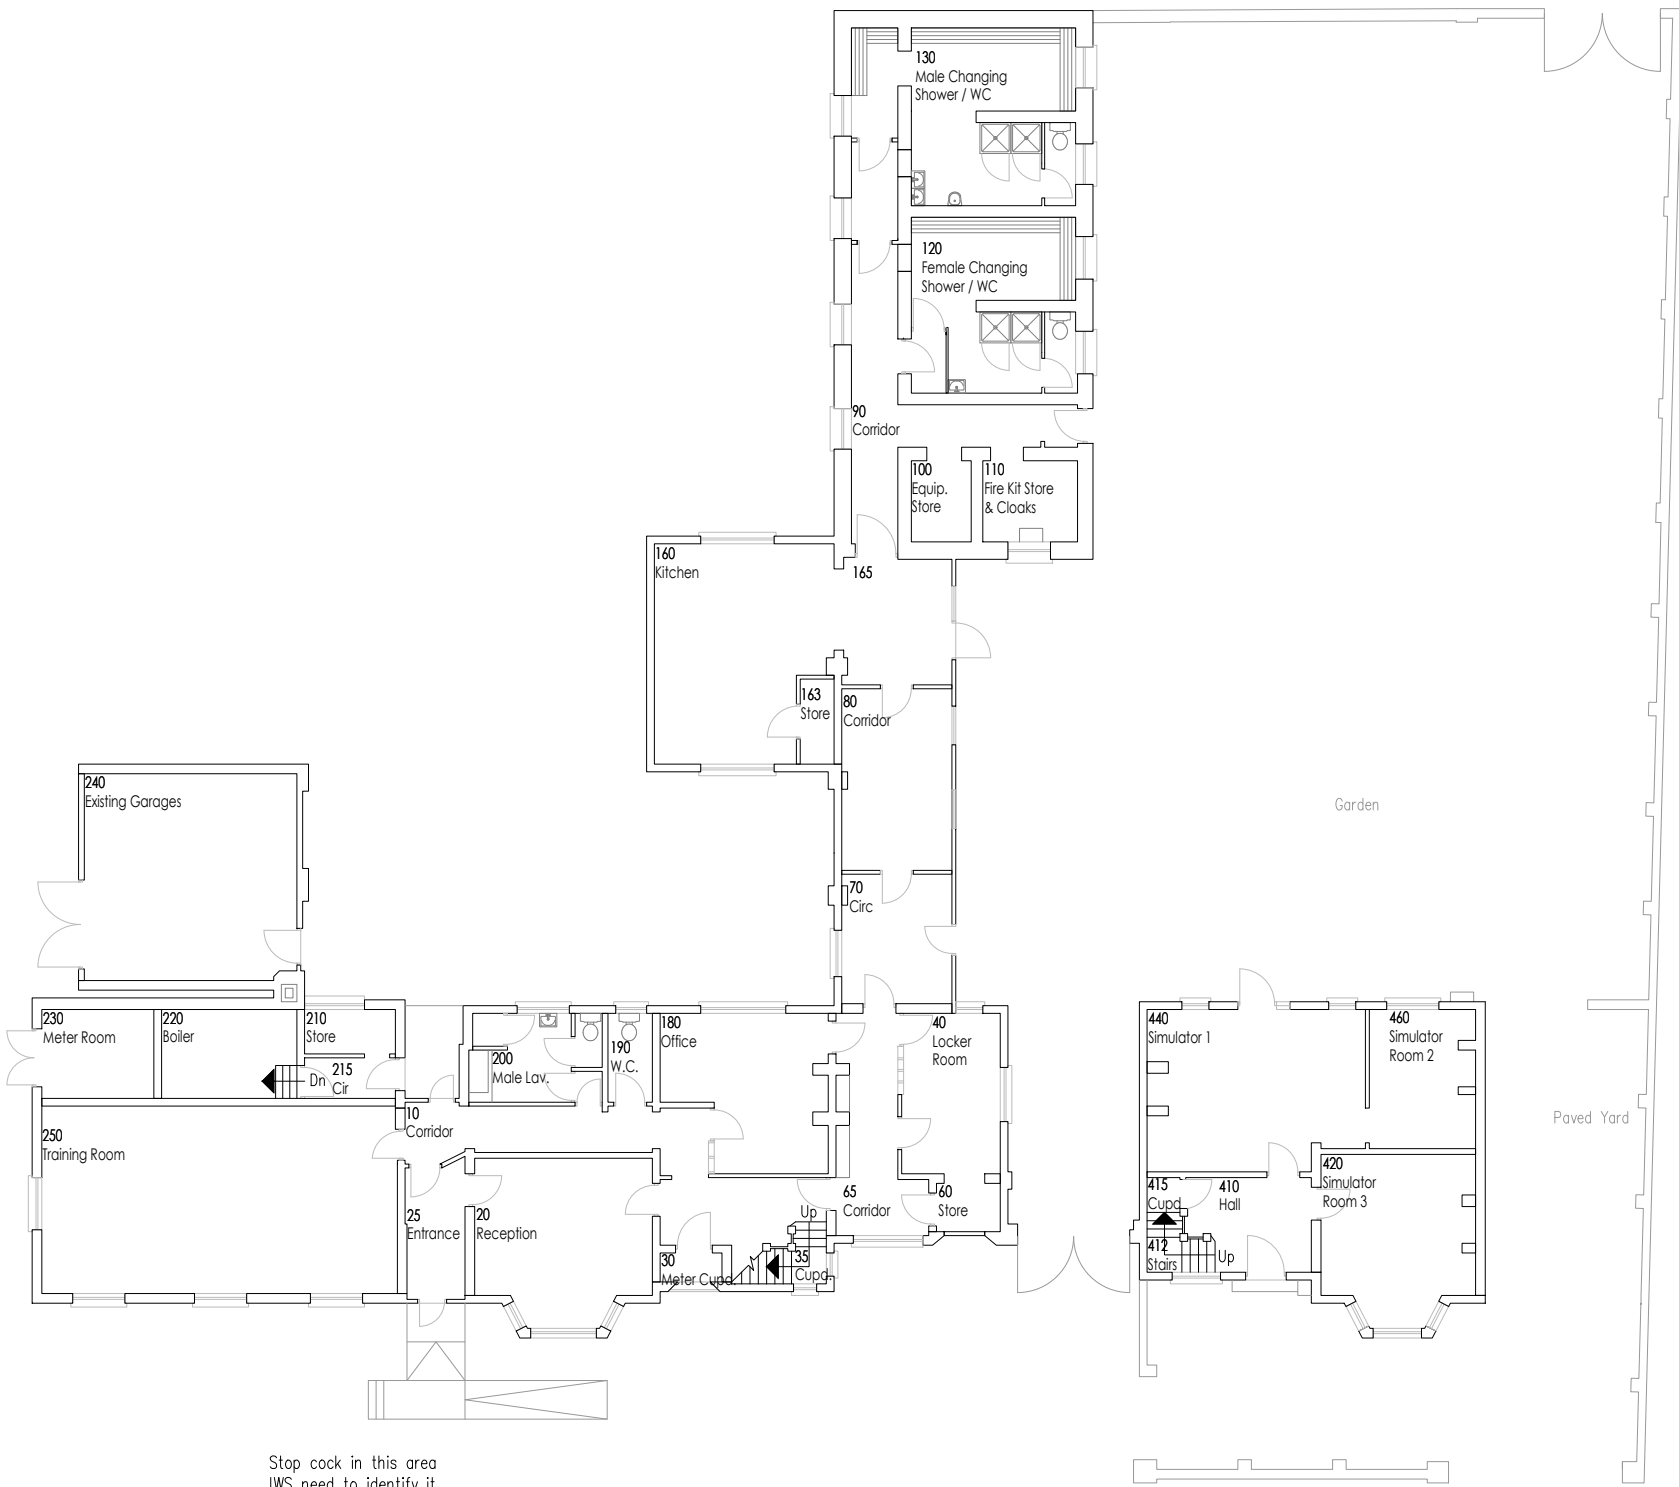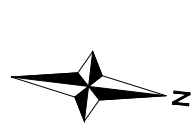


Building 1
Orig Pol Stat Incl Minor Ext 196X
Ground Floor

Building 2
No 46 Leicester Road
Ground Floor

Notes

Revisions	Date
A. NIFES' RETURN, LJOH	10.03.2003
B. SHOWER CONVERSION ADDED, SWRI	14.12.2006
C. Phase details added, AMOY	29.05.2009
D. Roof details added, THUT	07.01.2015

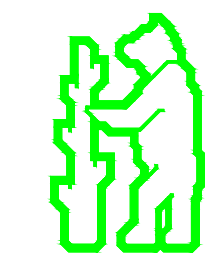

Warwickshire
County Council

RESOURCES GROUP
PHYSICAL ASSETS

SHIRE HALL WARWICK CV34 4RP

PROJECT
Bedworth
Warwickshire Fire & Rescue
Service Training Centre

DRAWING TITLE
Composite Floor Plan

Drawing Status		
	Initials	Date
Drawn by	CAD-CAP	31.01.2001
Checked by	MBRO	28.02.2001
Scale	1:200 @ A1	
Drawing No. 10370103	Revision D	