




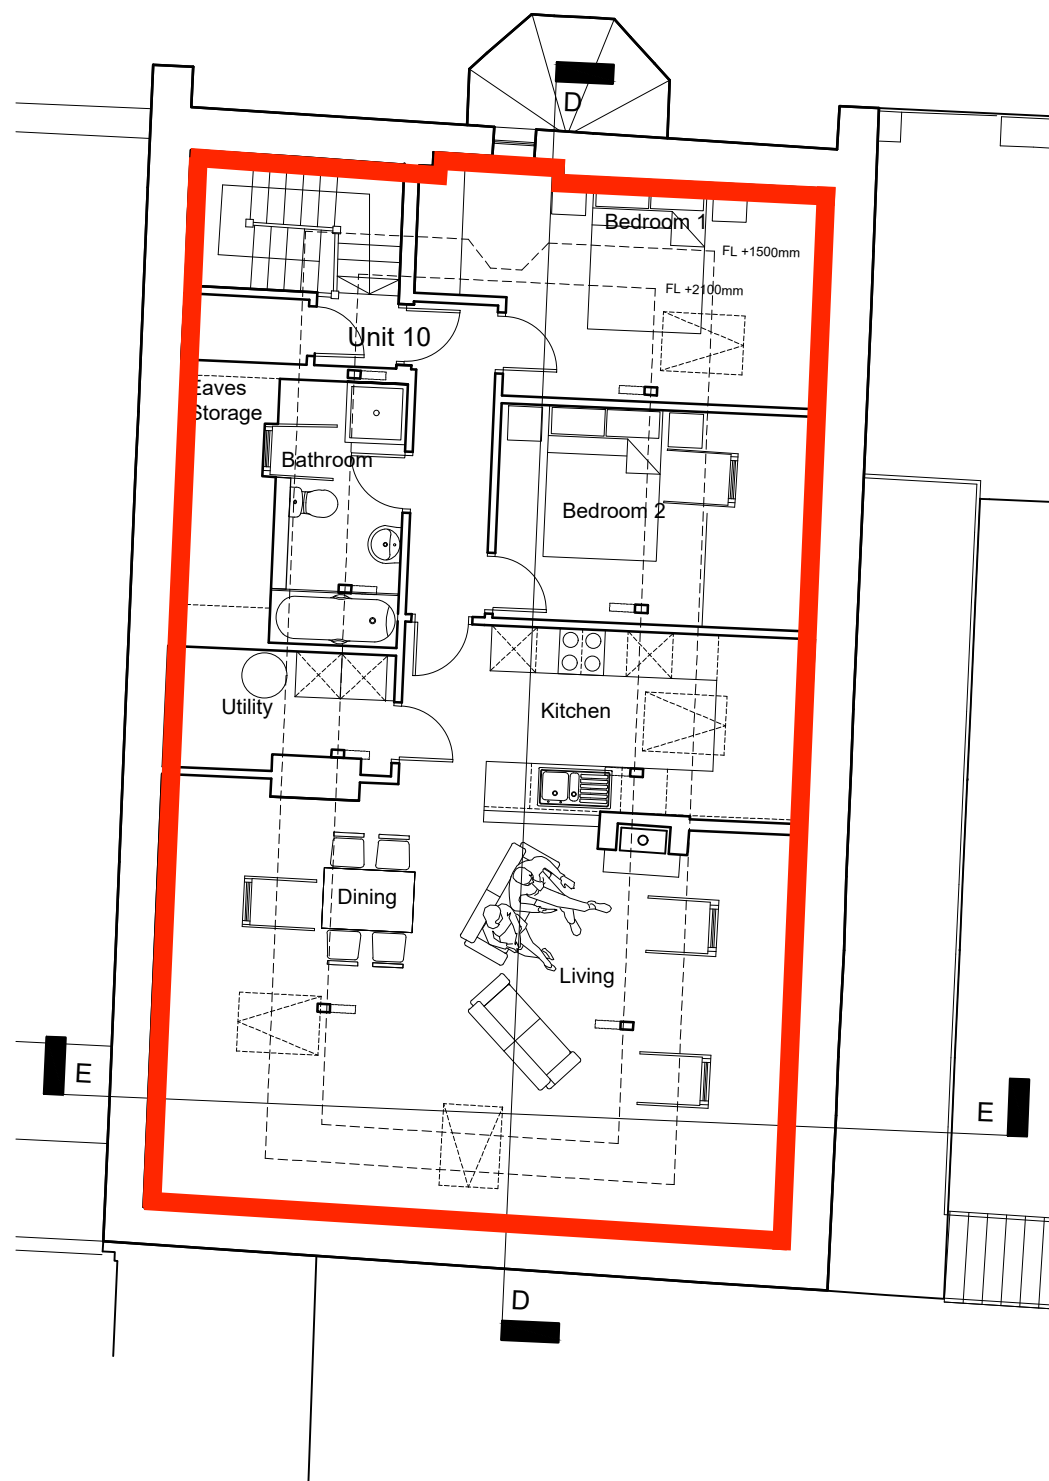

01 | Second Floor Plan - The Extern
SCALE 1:100

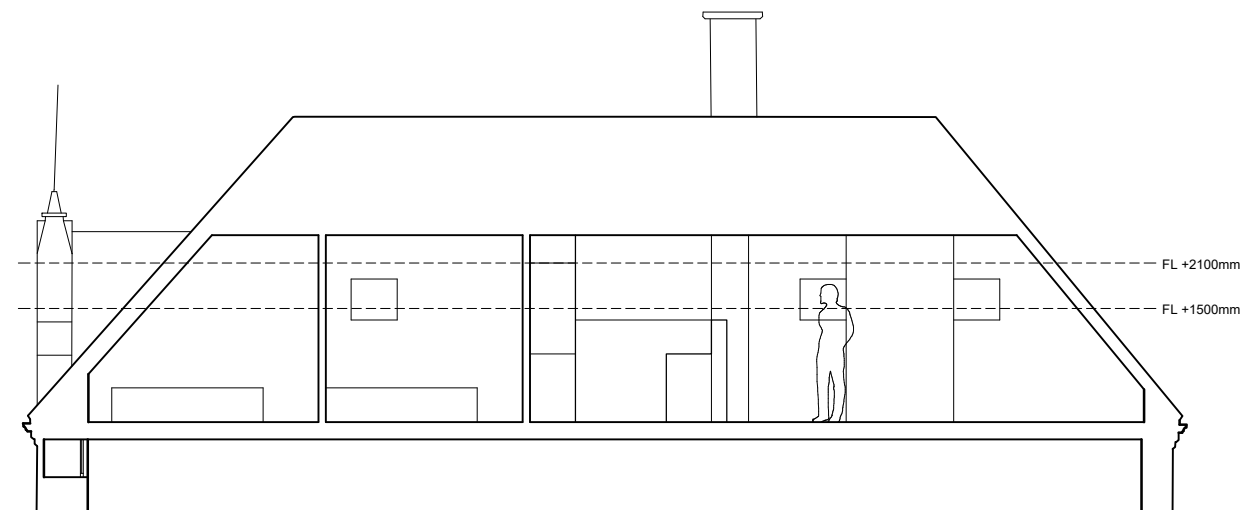

02 | Second Floor - Section DD
SCALE 1:100

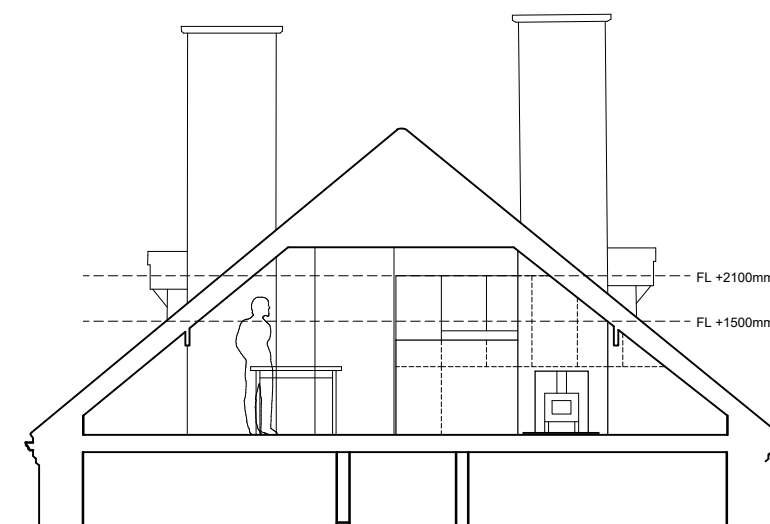

03 | Second Floor - Section EE
SCALE 1:100

B	Detail of existing structure added	12.07.18	RP
A	Layouts amended following planning/listed building consultation	29.06.18	RP

Rev	Date	Initial
-----	------	---------



www.mesharchitects.co.uk
31 Harrogate Road / Chapel Allerton
Leeds / West Yorkshire / LS7 3PD

Client

Northminster

Project

Clare's Convent
York

Drawing

Second Floor Plan - The Extern
Proposed

Drawing number

035 (PL) 021

B

rev

Scale	1:100@A3	Drawn	RP
Date	18.02.28	Checked	IC