


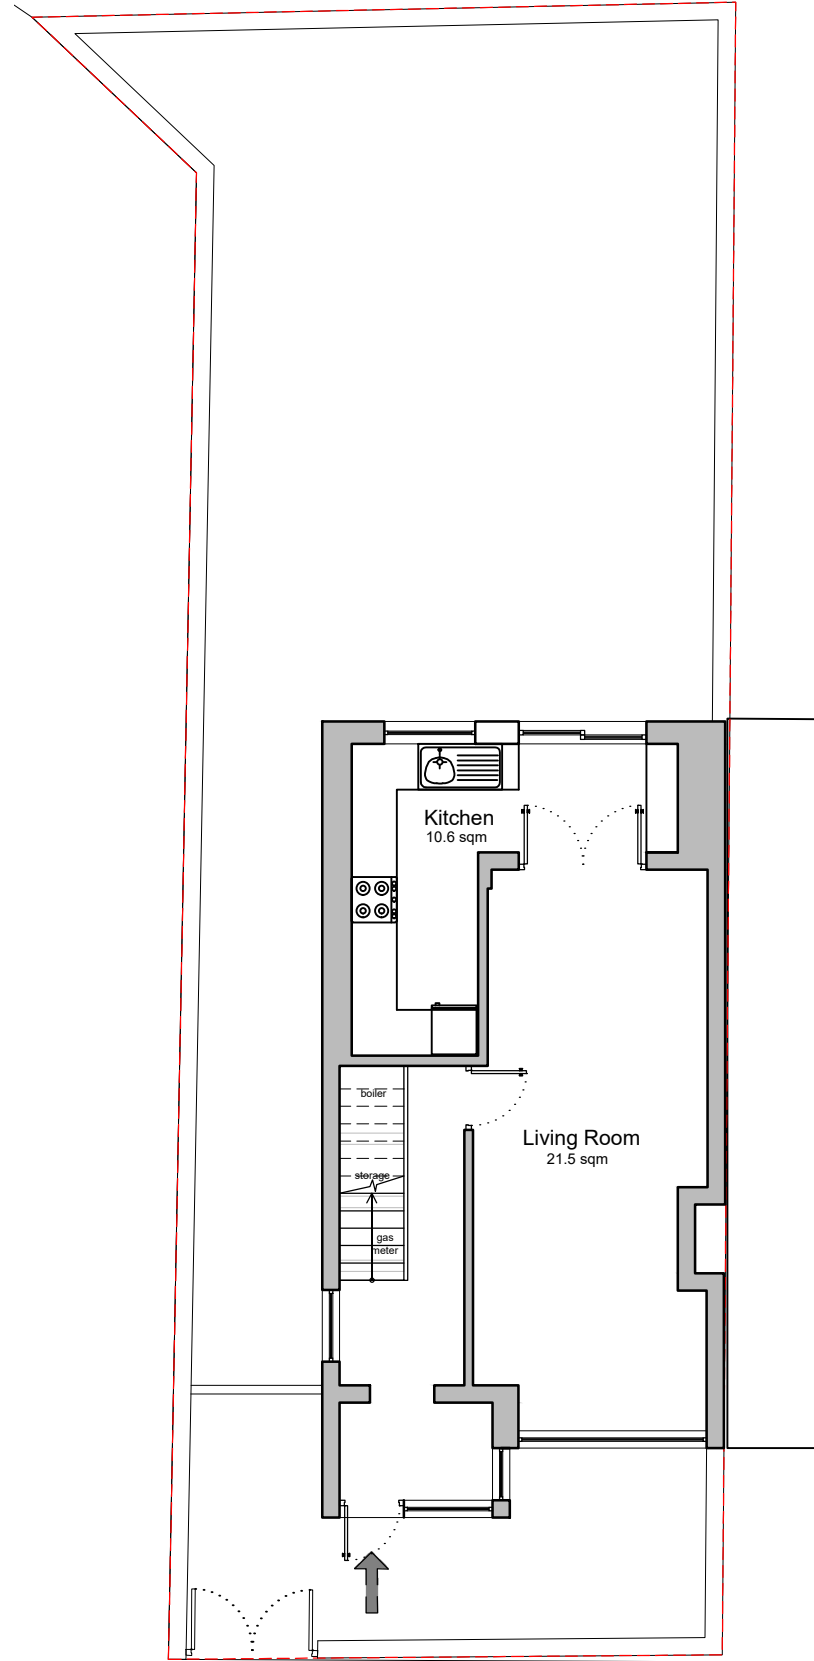


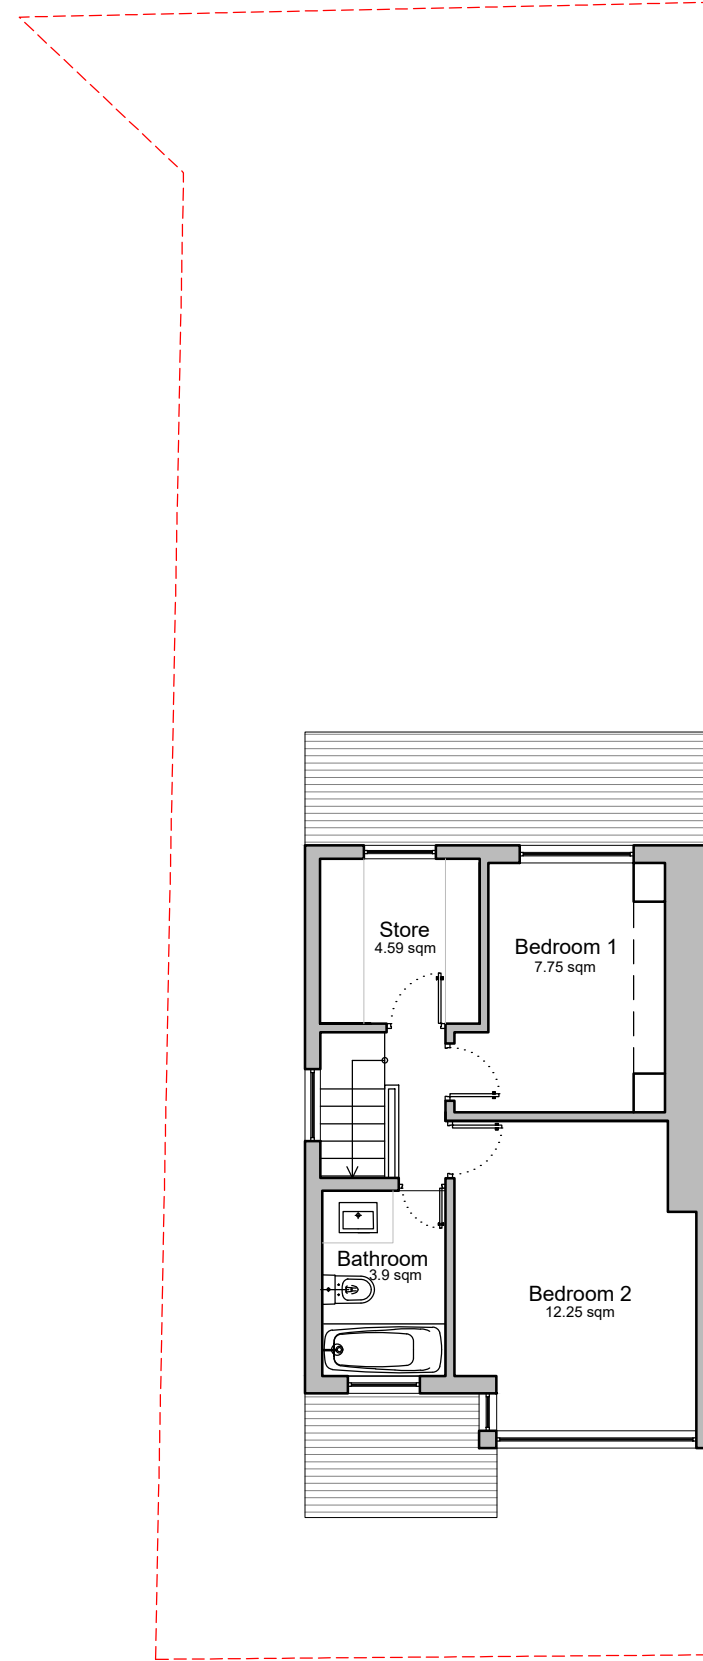

1 EXISTING GROUND FLOOR
A102 SCALE: 1:50

 

2 EXISTING FIRST FLOOR
A102 SCALE: 1:50

 

NOTES

REVISIONS

OWNER



Website: www.plandome.co.uk
Phone: +44 7359 099384

Project Address

30 Moss Gate Road,
Liverpool
L14 0JP, UK

Project No. 001

Status

Date FEB 2025

Drawn SAK

Checked WB

Scale 1:50 AS NOTED @ A3

Sheet Title
EXISTING
FLOOR PLANS

Sheet No
A102