




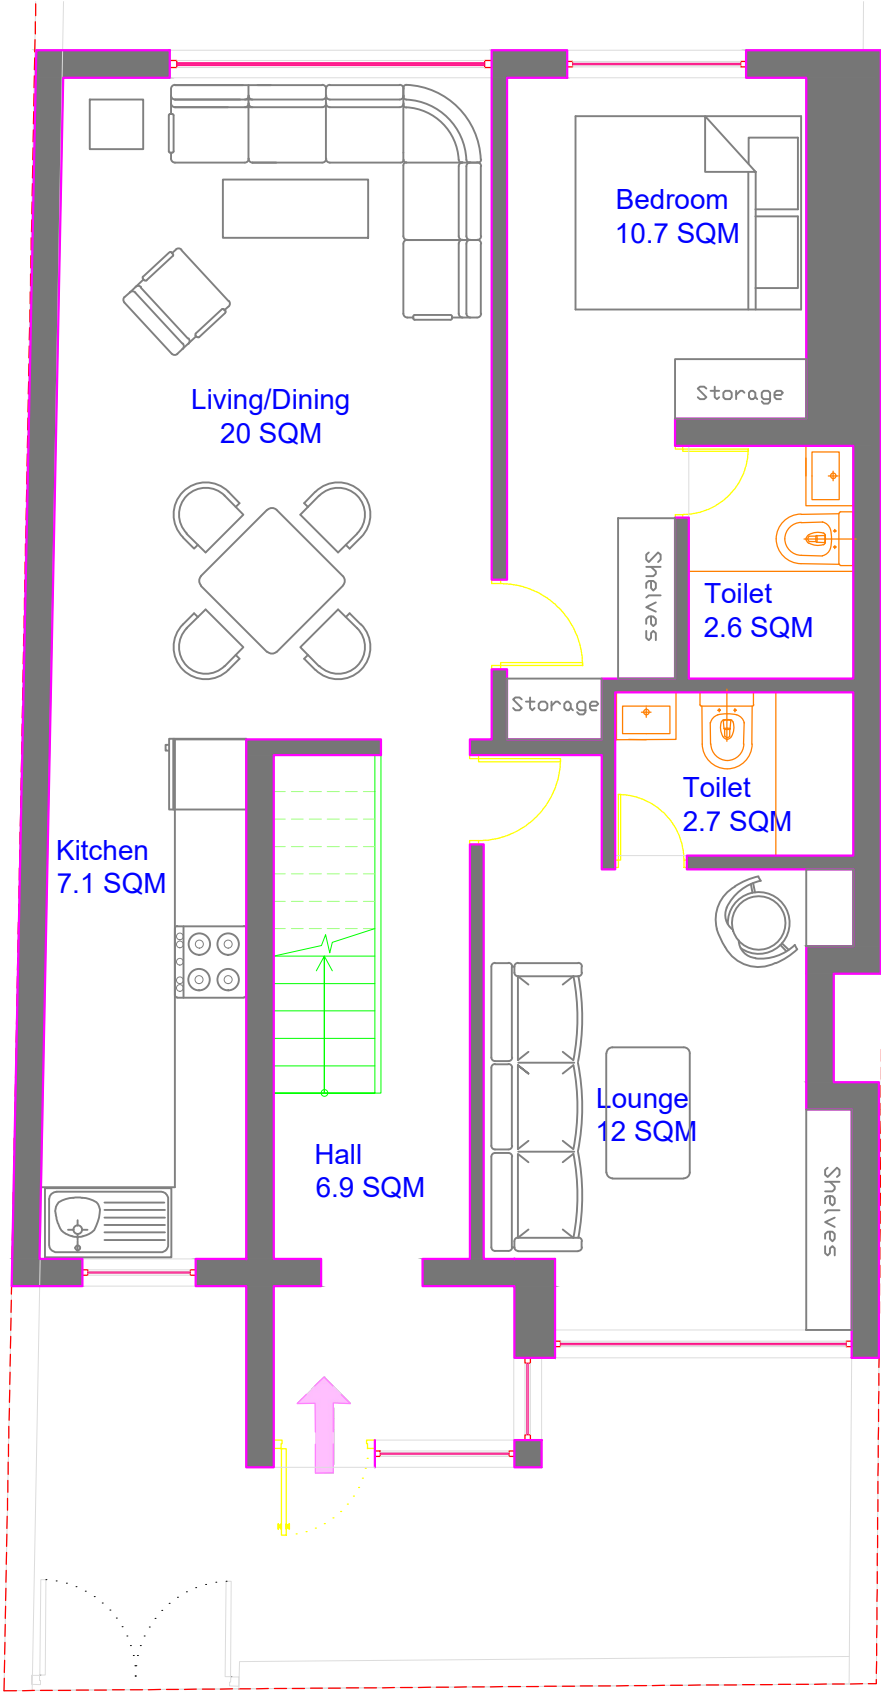

1 PROPOSED FURNITURE LAYOUT GROUND FLOOR
A104 SCALE: 1:100

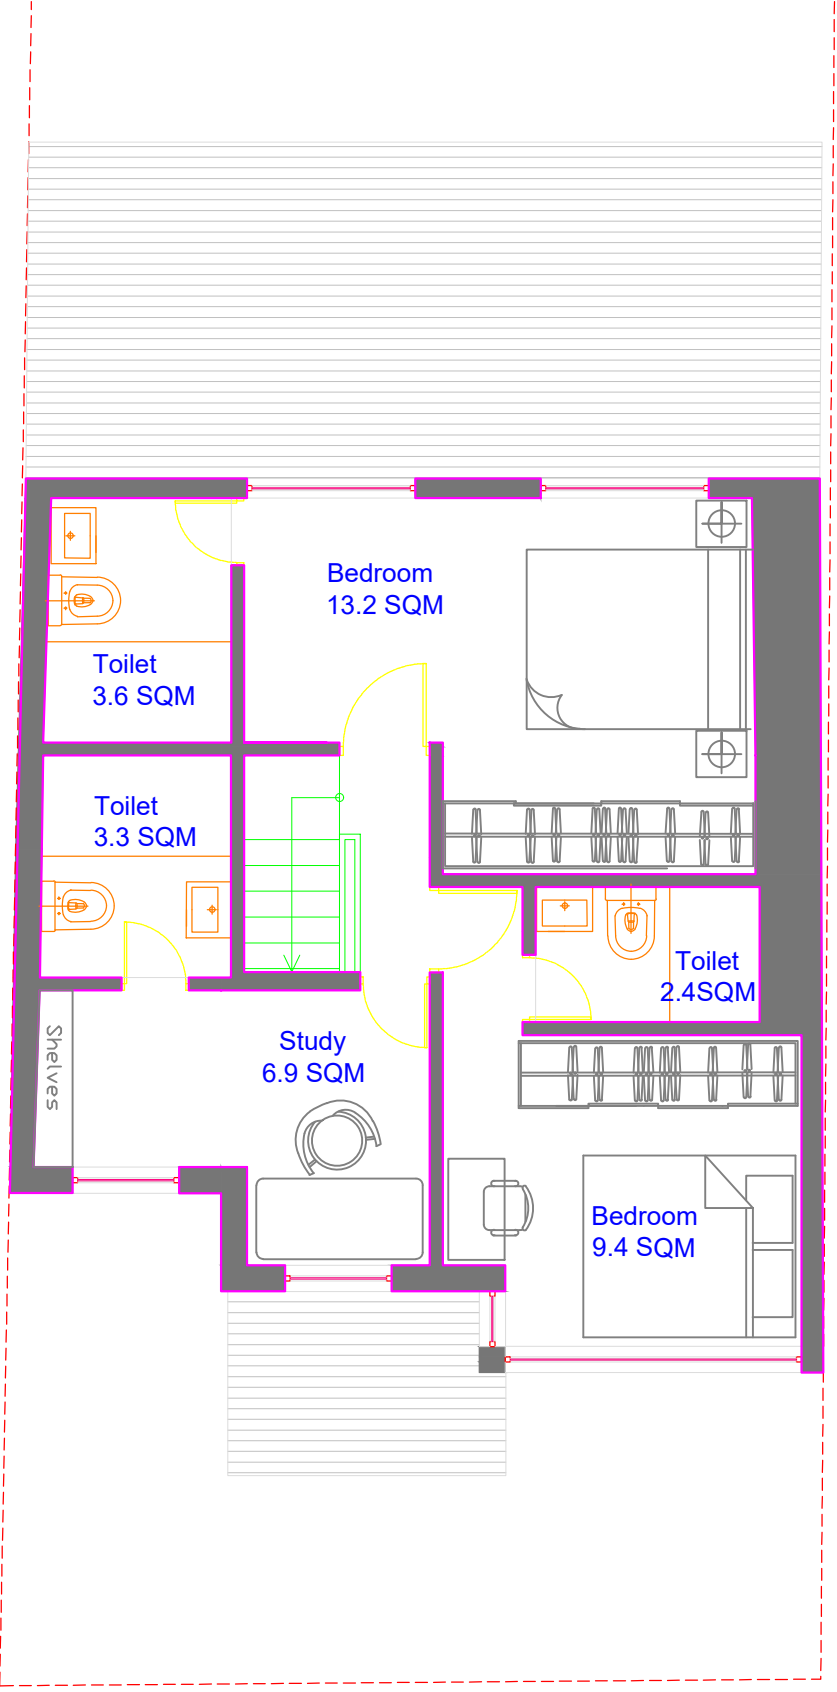

2 PROPOSED FURNITURE LAYOUT FIRST FLOOR
A104 SCALE: 1:100

 

NOTES

REVISIONS

OWNER



Website: www.plandome.co.uk
Phone: +44 7359 099384

Project Address

30 Moss Gate Road,
Liverpool
L14 0JP, UK

Project No.

001

Status

Date

SEP
2025

Drawn

SS

Checked

WB

Scale

1:100

AS NOTED
@ A3

Sheet Title

PROPOSED FURNITURE
LAYOUT FLOOR PLANS

Sheet No

A104