




UPPER FLOOR

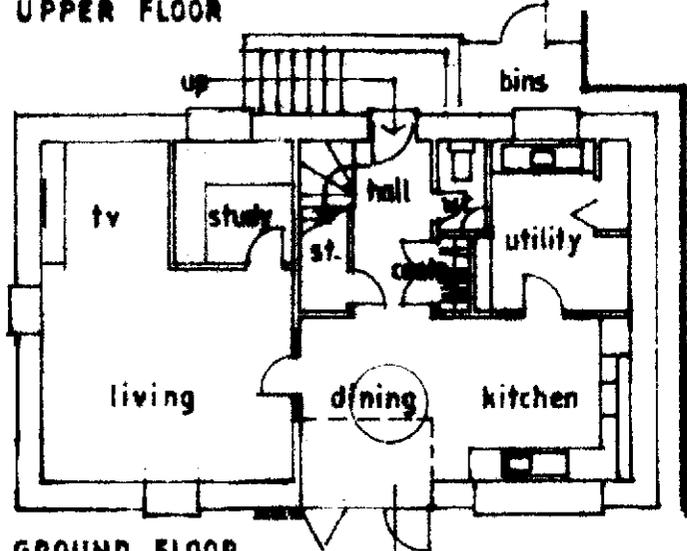


GROUND FLOOR

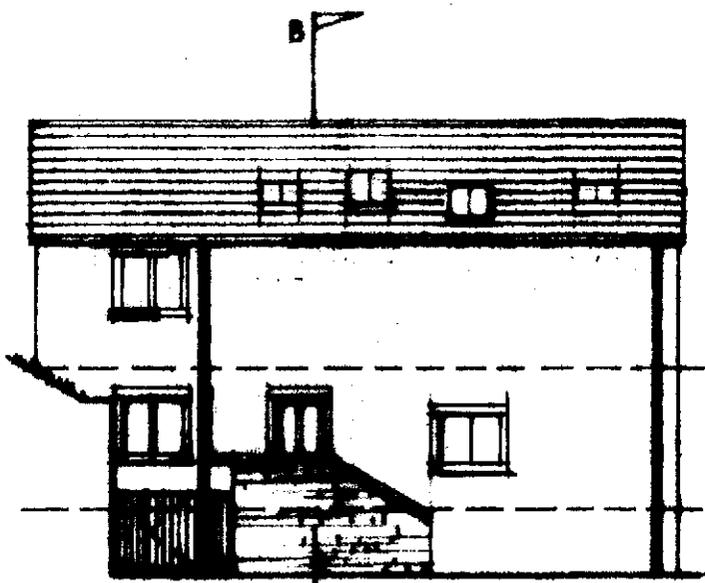


NORTH

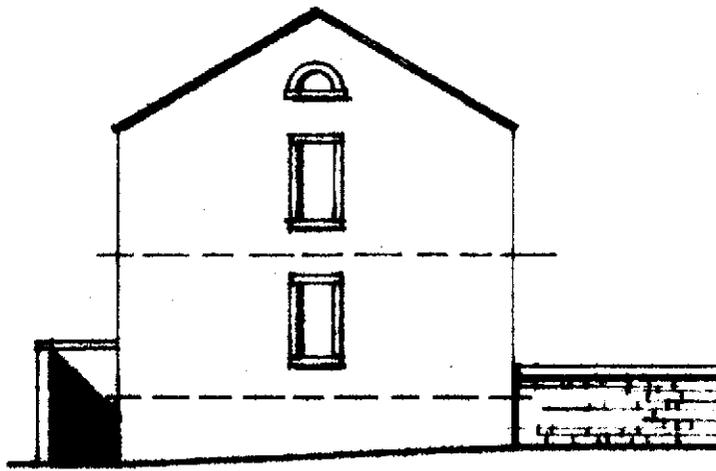

WEST

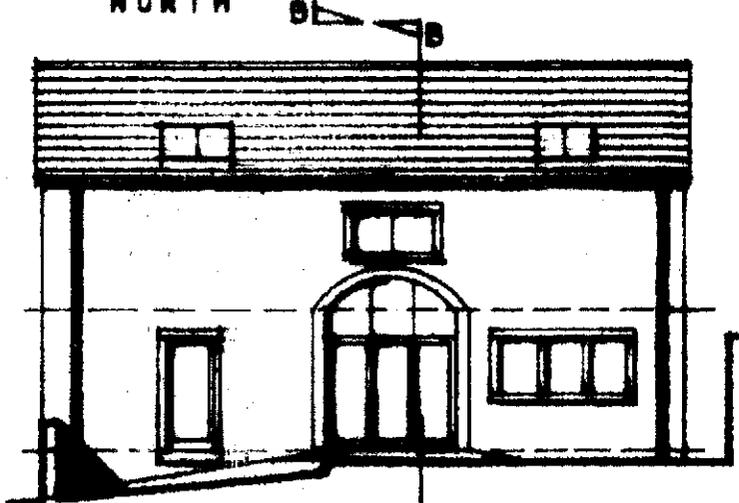

SOUTH

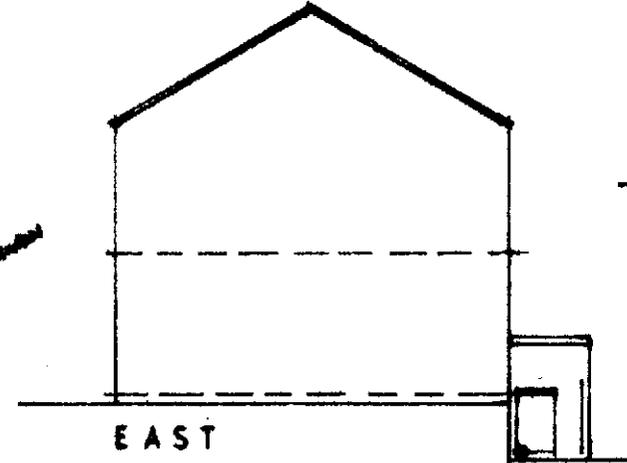

EAST

**MOGER Property**  
building design

Christopher Clark (Builder) / v/a Moger Property  
38 Charles Avenue, Southdowns, Halifax, HX3 9JZ  
T: 01482 276679  
M: 07799 281886  
E: moger@blueyonder.co.uk

Job No 4 Howcane Lane, Halifax, HX3 6UD Barn and outbuilding conversions		
Drawing title Barn: Proposed Floor Plans and Elevations		
Scale 1:100 on A3	Date Nov 2023	Drawn by CC
Job No 176	Draw No 07	Revised