


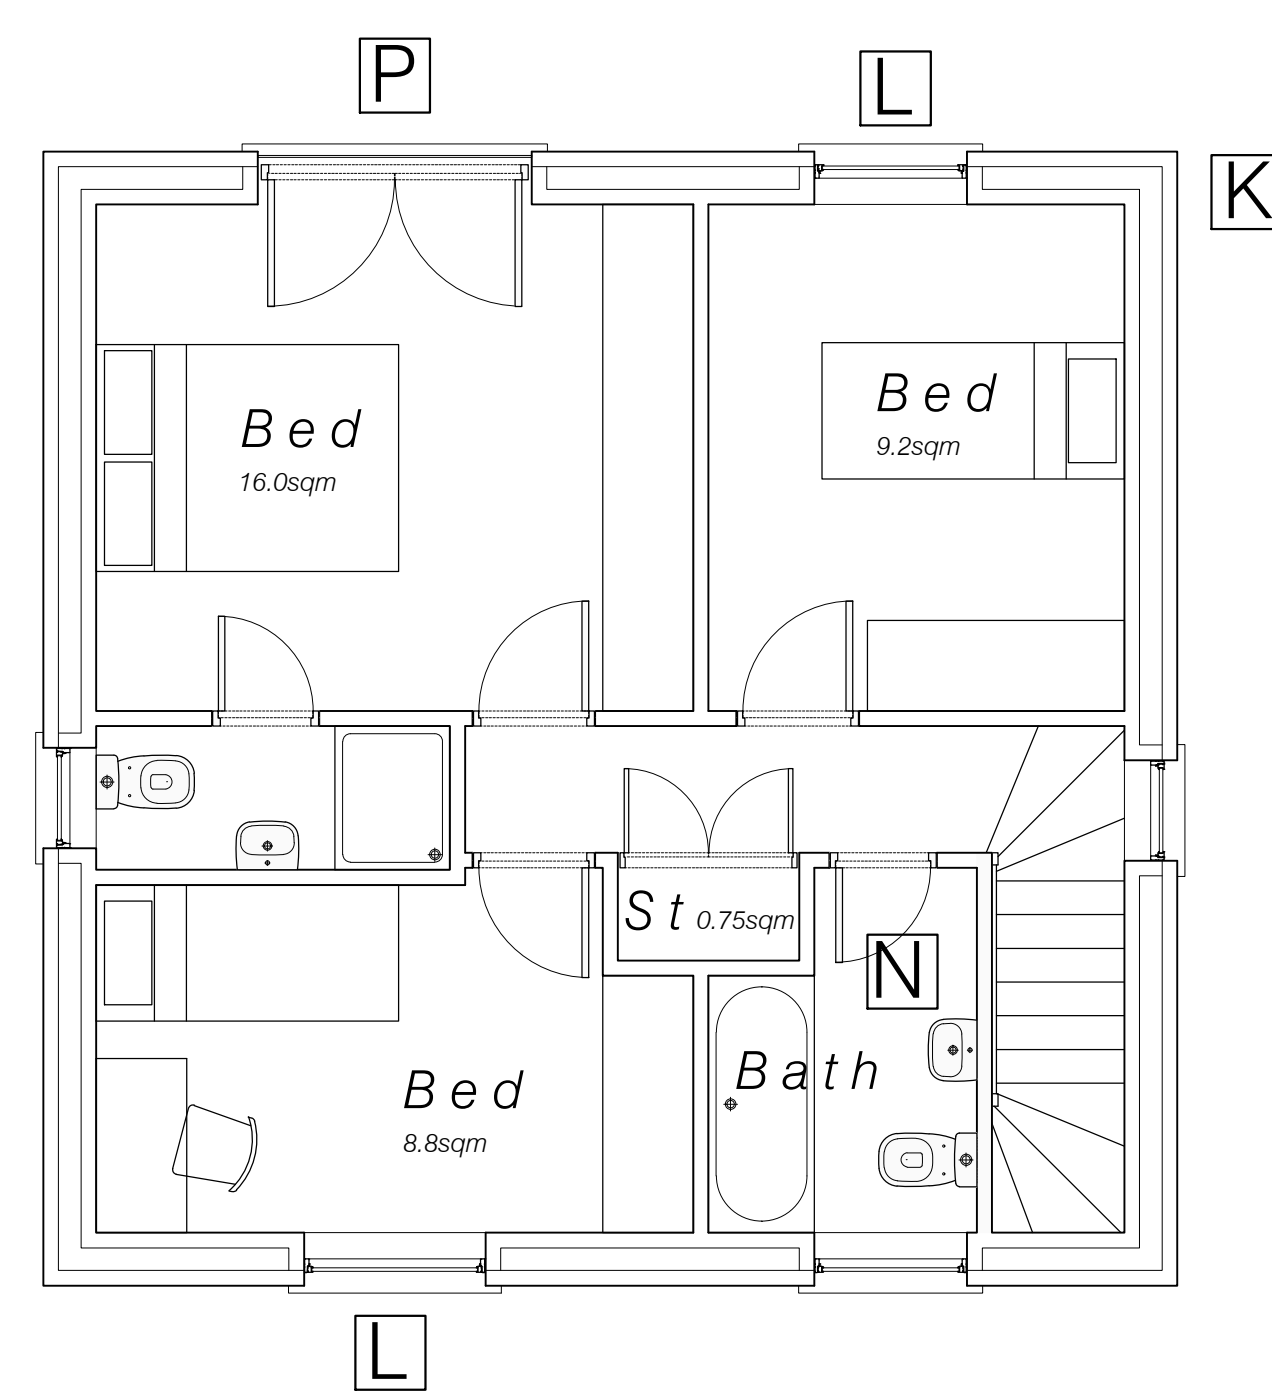


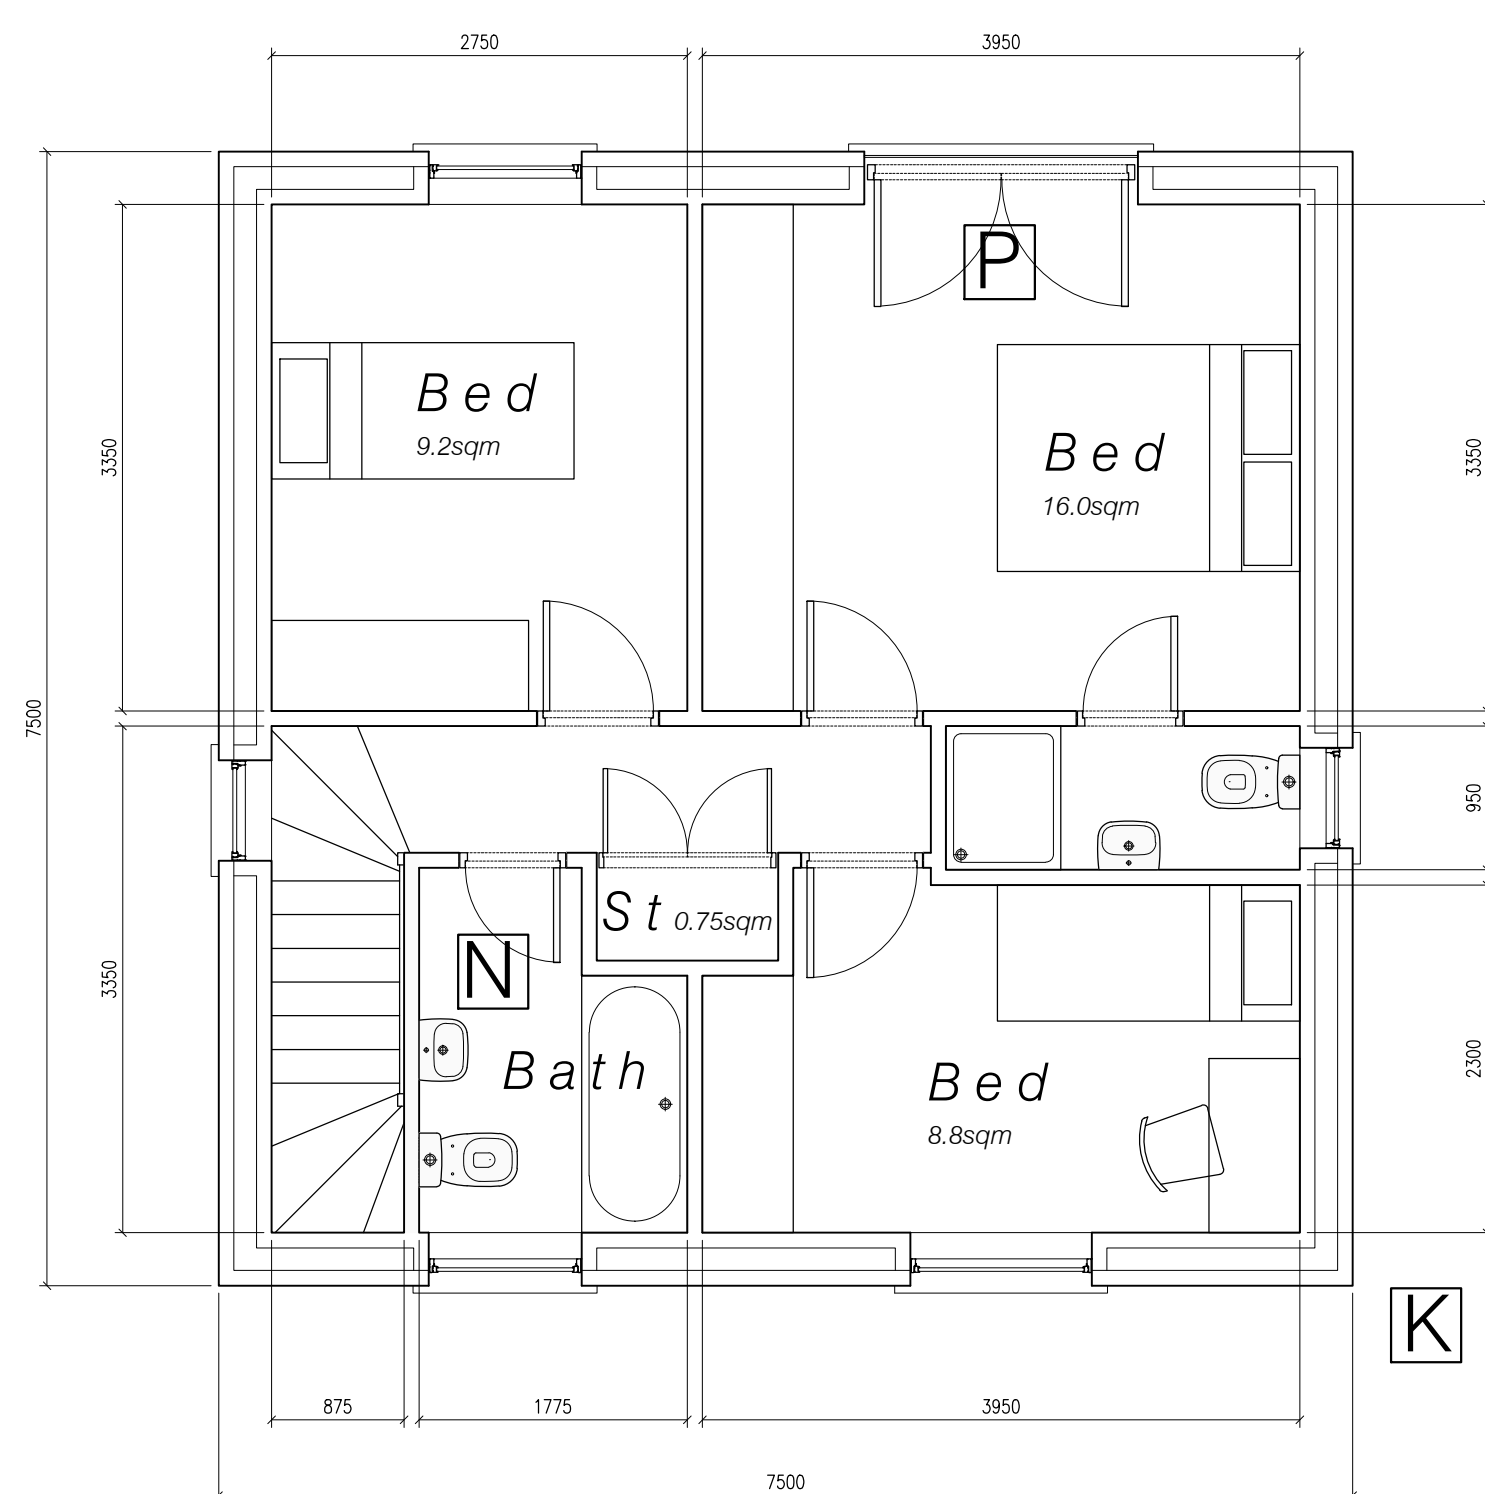

First Floor Plan 1: 50

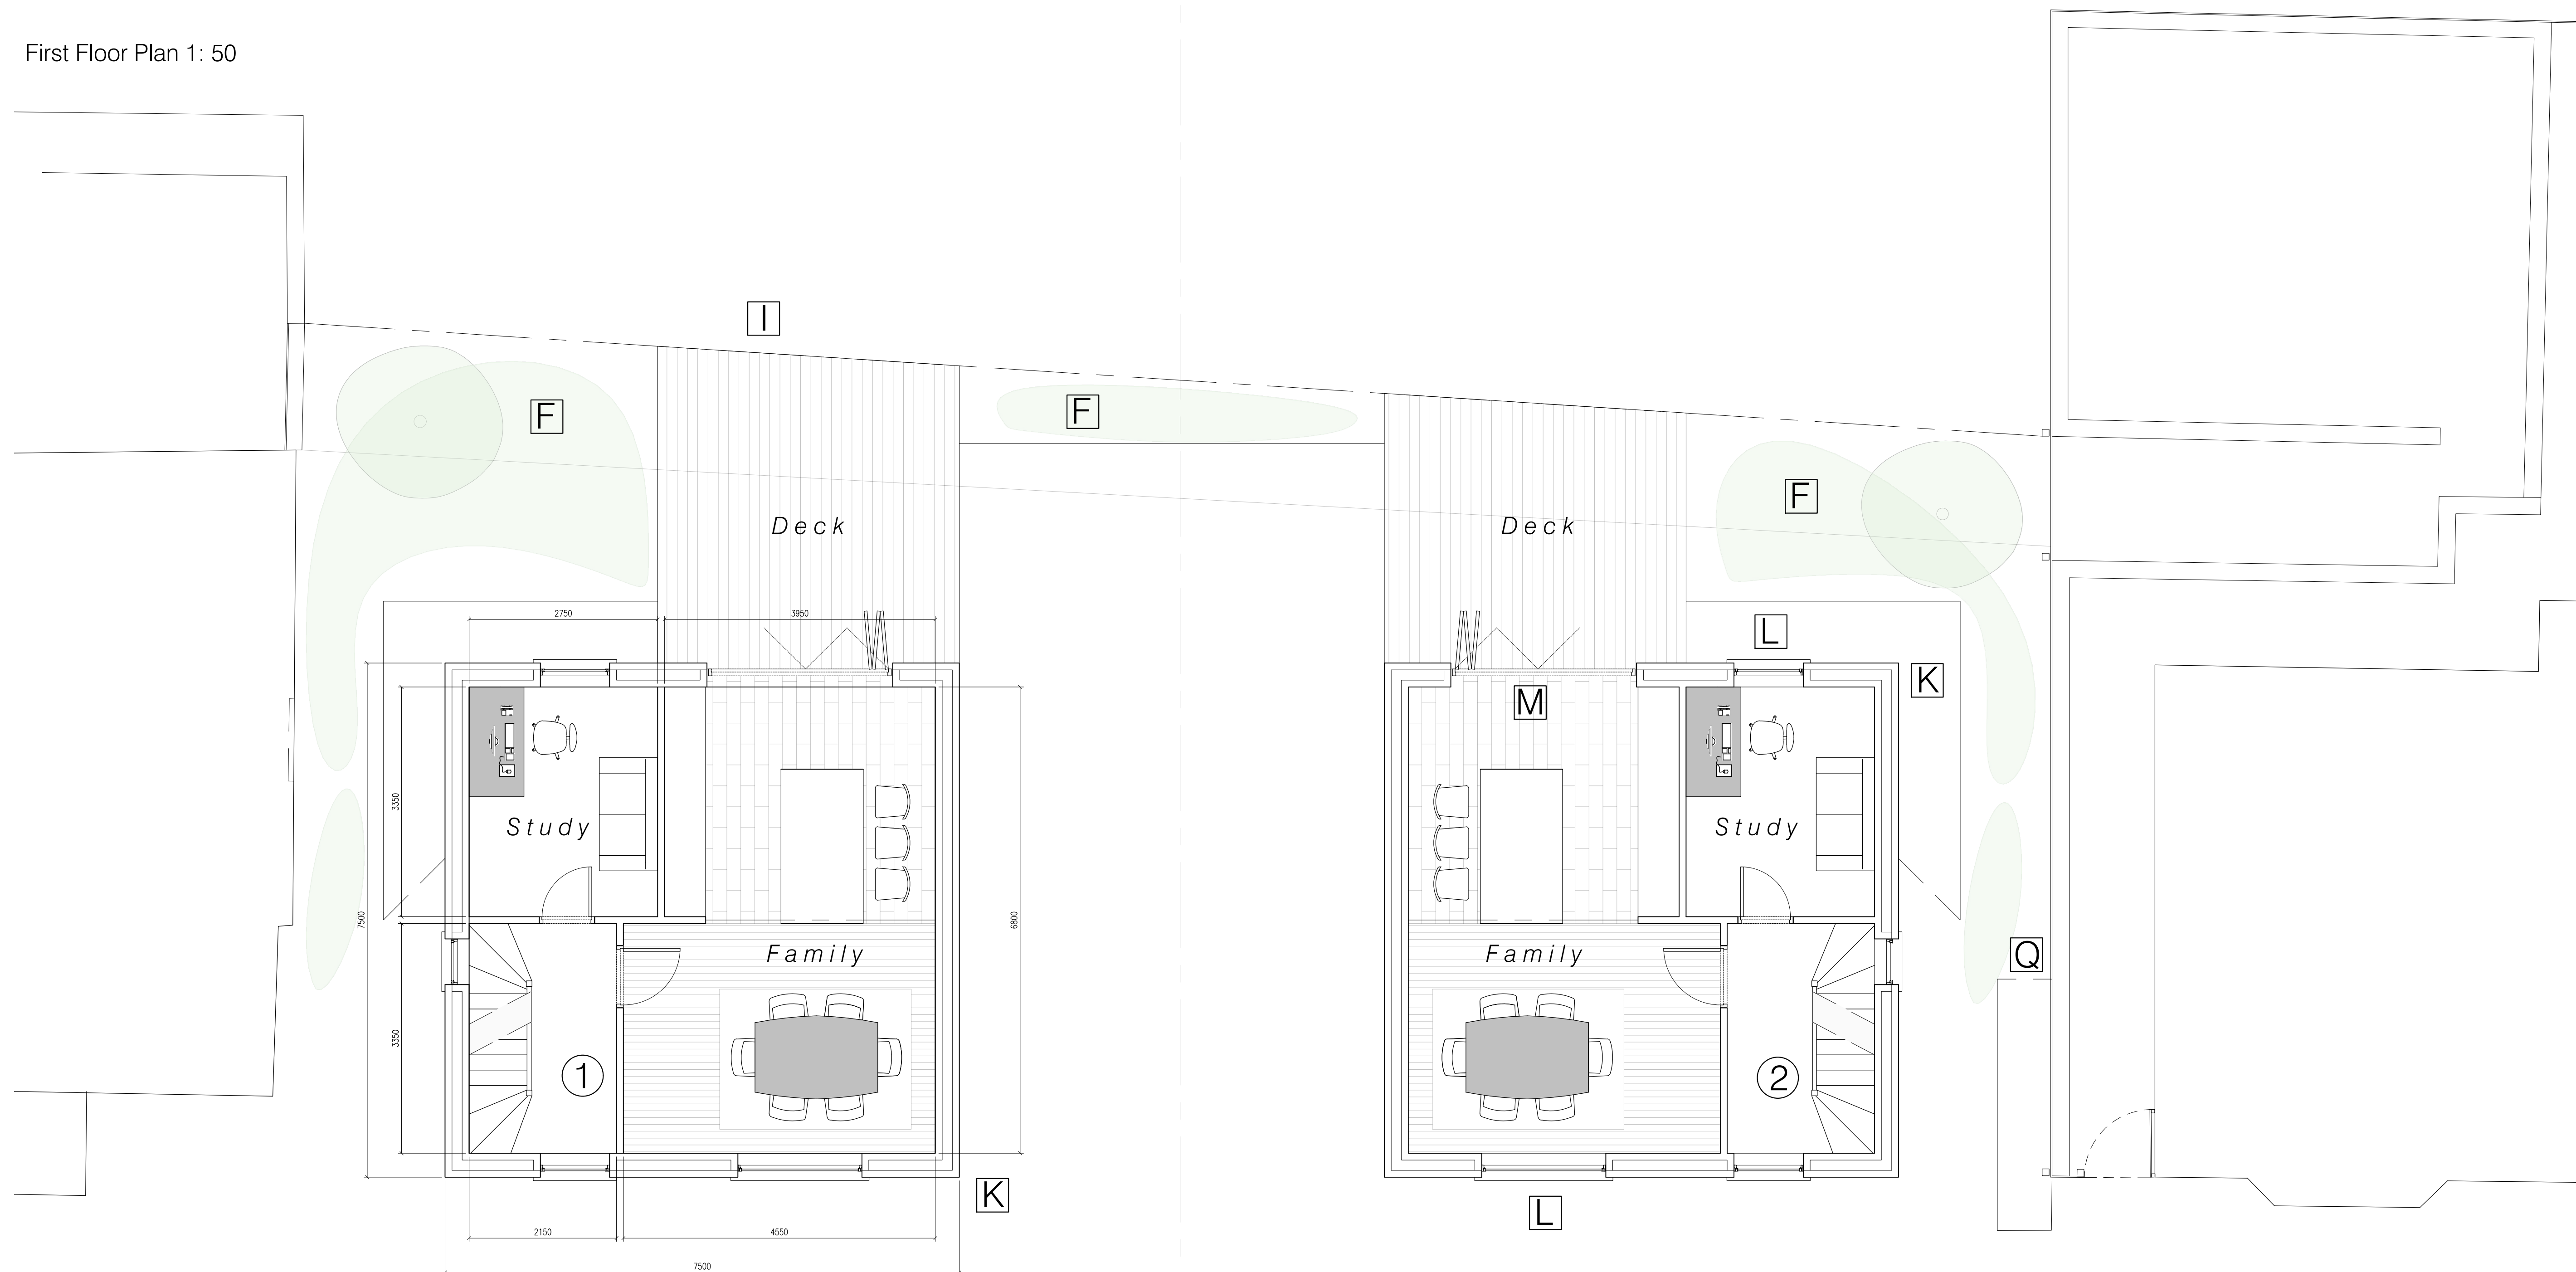

Ground Floor Plan 1: 50

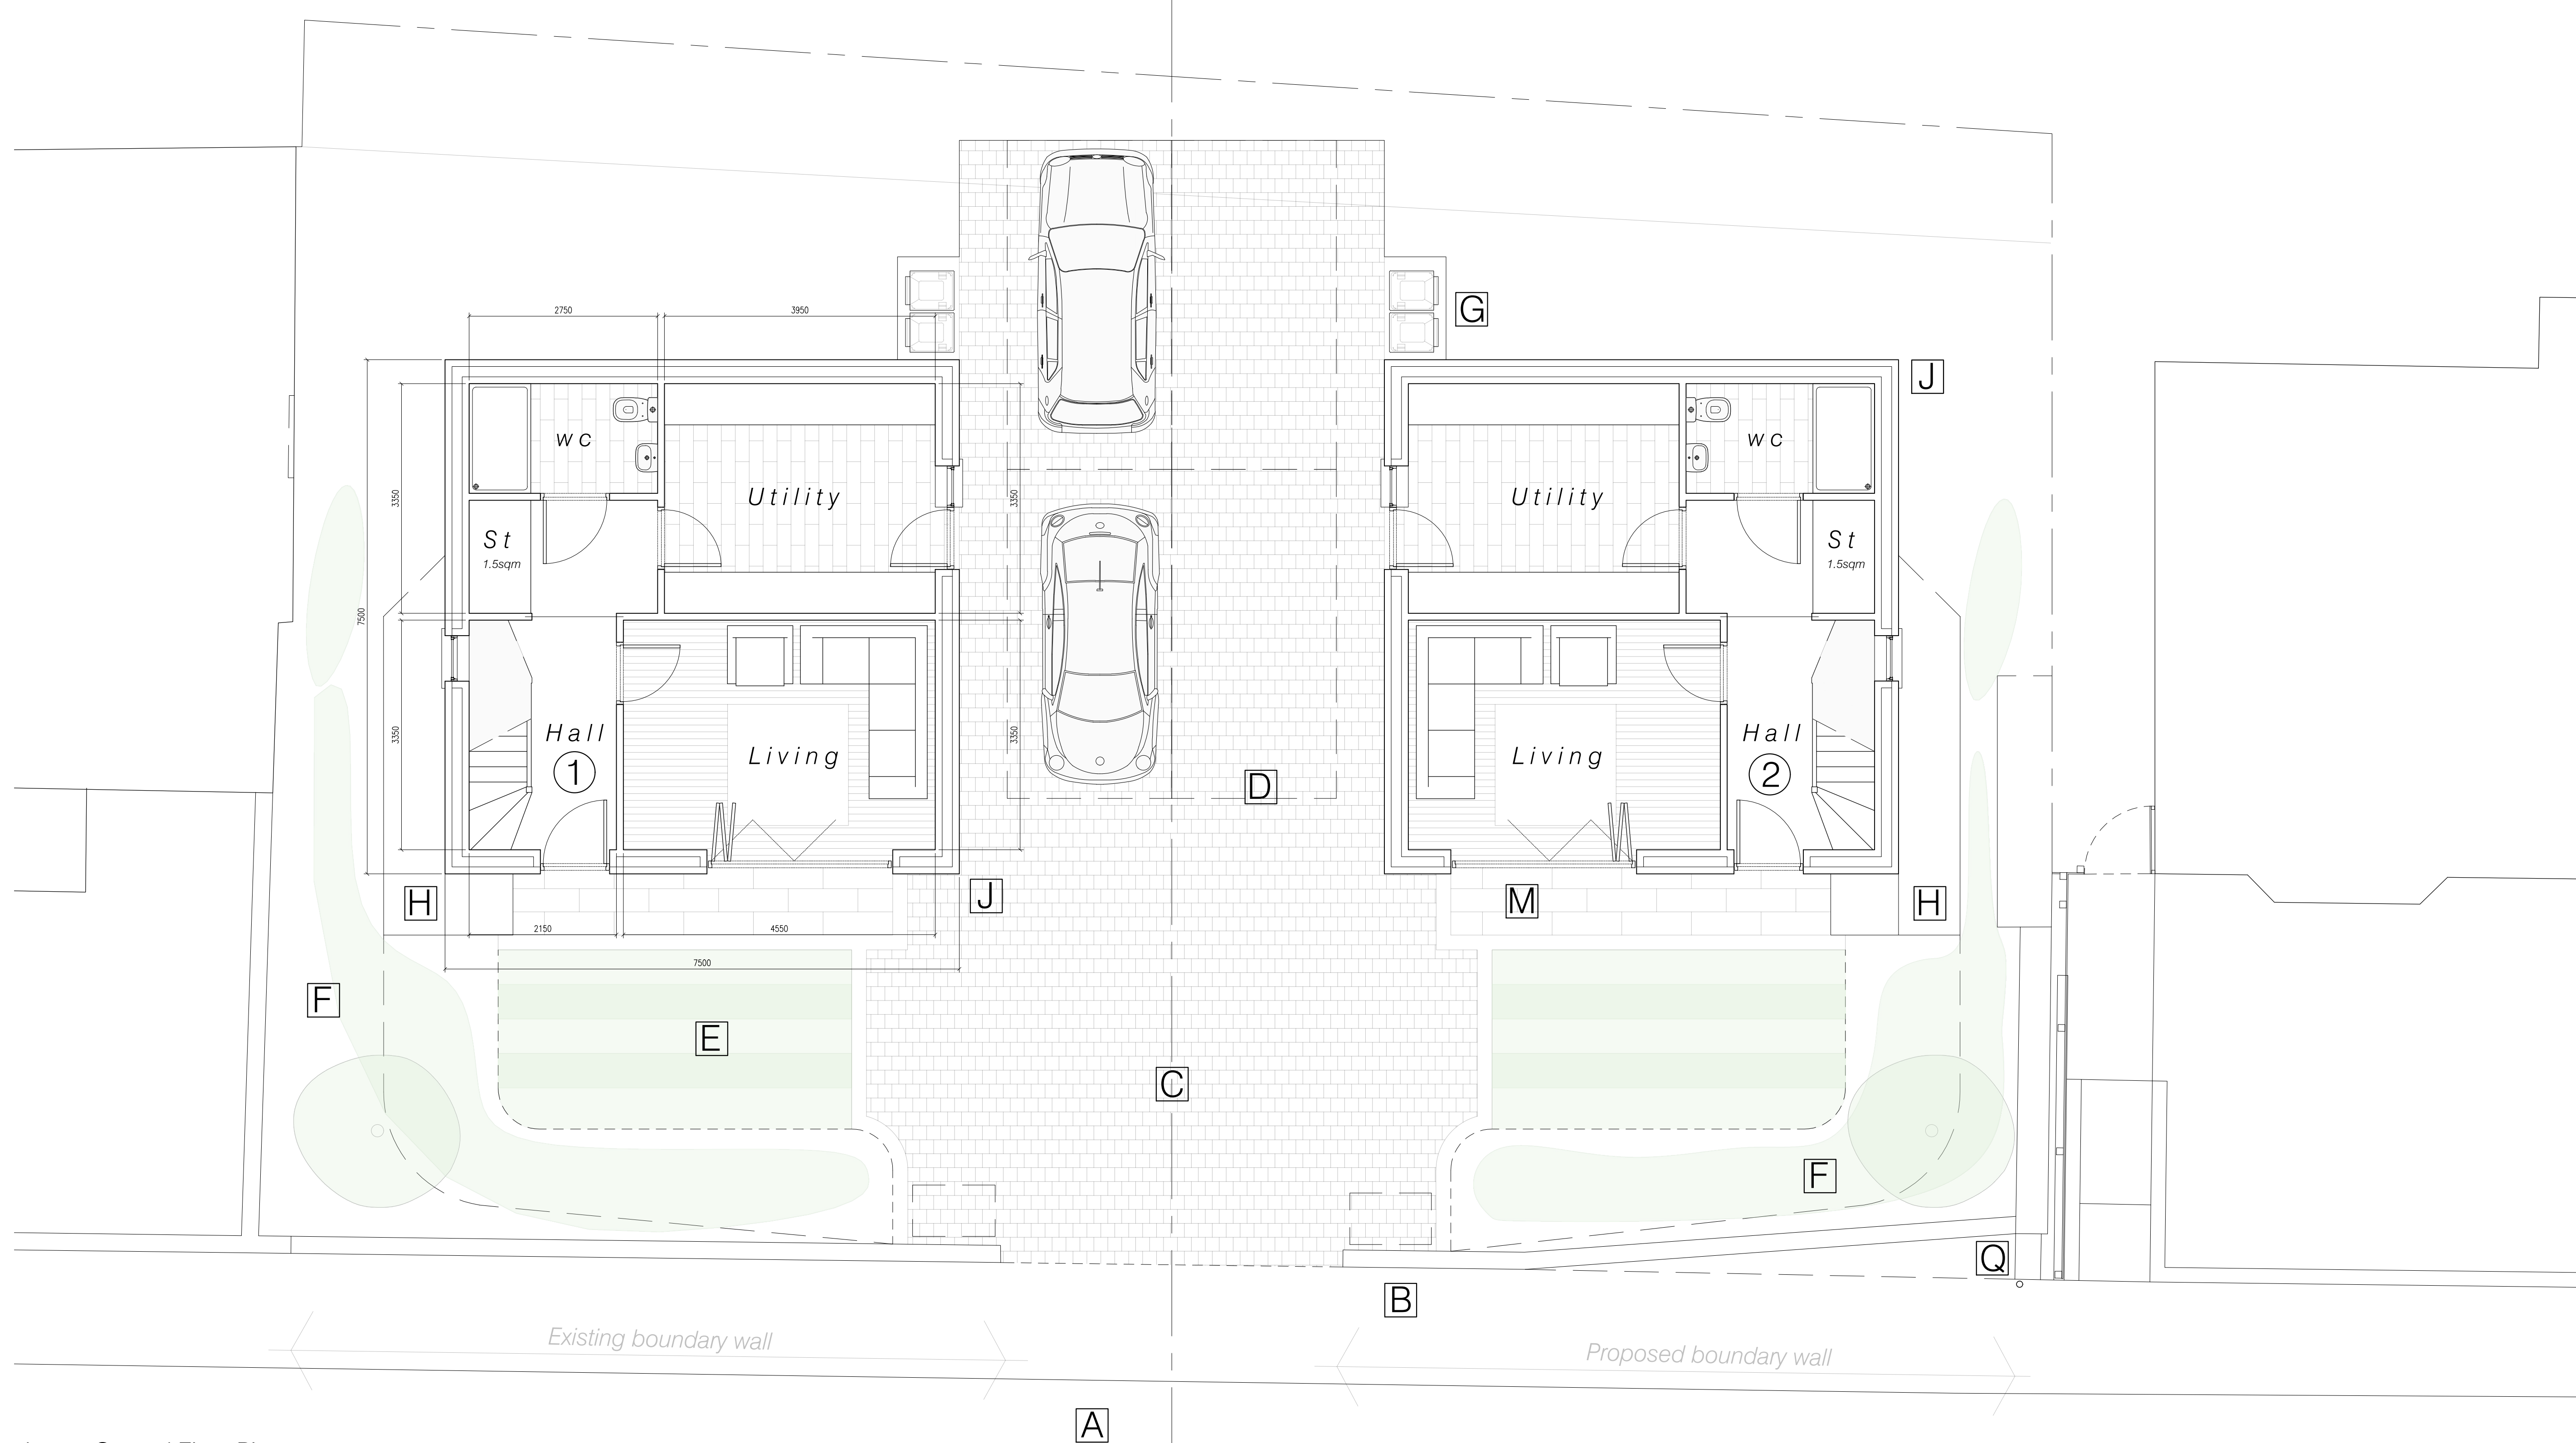

Lower Ground Floor Plan 1: 50

Project	Proposed Residential development adj 84, Longwood Gate, Longwood
Client	Mr K Schramm, Ridgemoor, Magdala, Honley, Holmfirth HD9 6RB
Dwg Title	(24311)11_Scheme as proposed
Scale	1:50 @ A0
Date	Sept 25