


SITE PLAN PROPOSED DRAFT 1:200@A3

General Notes:  
DO NOT SCALE FROM THIS DRAWING.  
WORK TO FIGURED DIMENSIONS ONLY

Barn at Church Lane

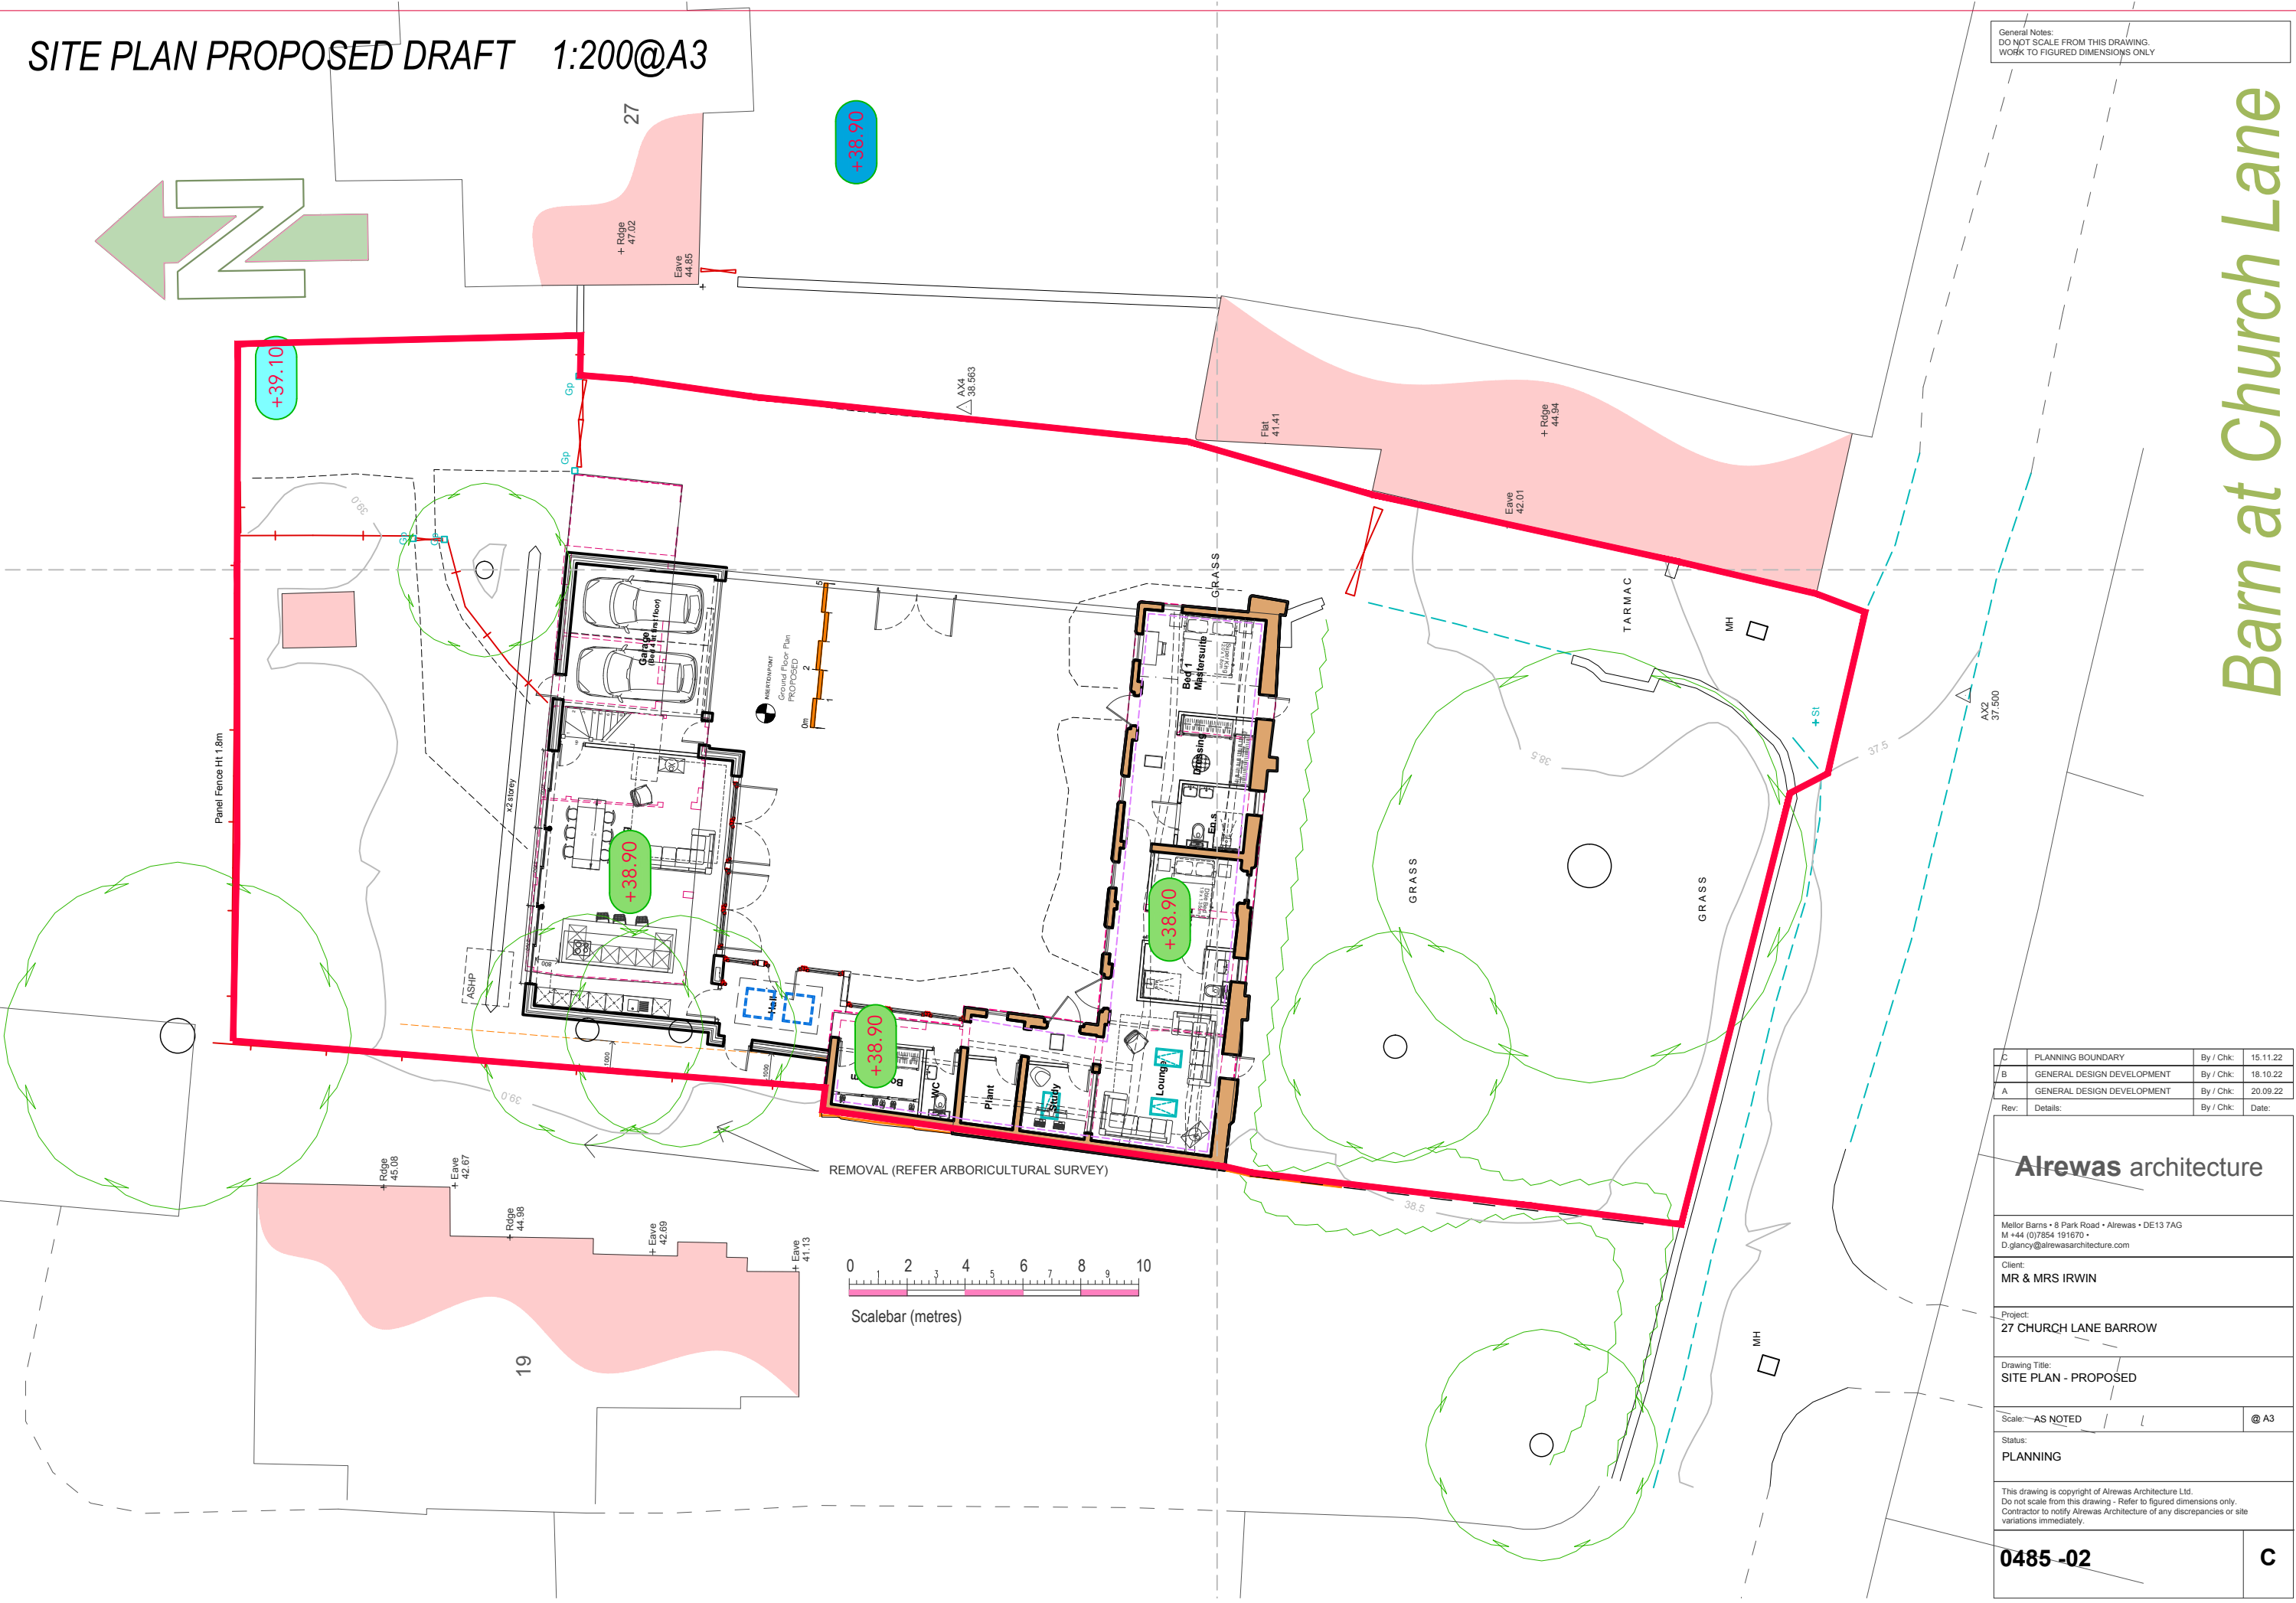

C	PLANNING BOUNDARY	By / Chk:	15.11.22
B	GENERAL DESIGN DEVELOPMENT	By / Chk:	18.10.22
A	GENERAL DESIGN DEVELOPMENT	By / Chk:	20.09.22
Rev:	Details:	By / Chk:	Date:

**Airewas architecture**

Mellor Barns • 8 Park Road • Airewas • DE13 7AG  
M +44 (0)7854 191670 •  
D.glancy@airewasarchitecture.com

Client:  
**MR & MRS IRWIN**

Project:  
**27 CHURCH LANE BARROW**

Drawing Title:  
**SITE PLAN - PROPOSED**

Scale: **AS NOTED** @ **A3**

Status:  
**PLANNING**

This drawing is copyright of Airewas Architecture Ltd.  
Do not scale from this drawing - Refer to figured dimensions only.  
Contractor to notify Airewas Architecture of any discrepancies or site variations immediately.

**0485 -02** **C**