
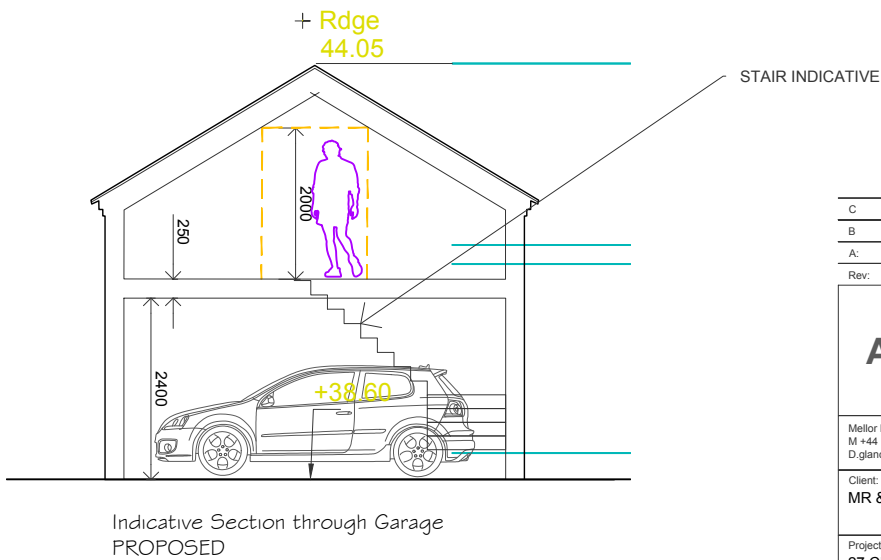
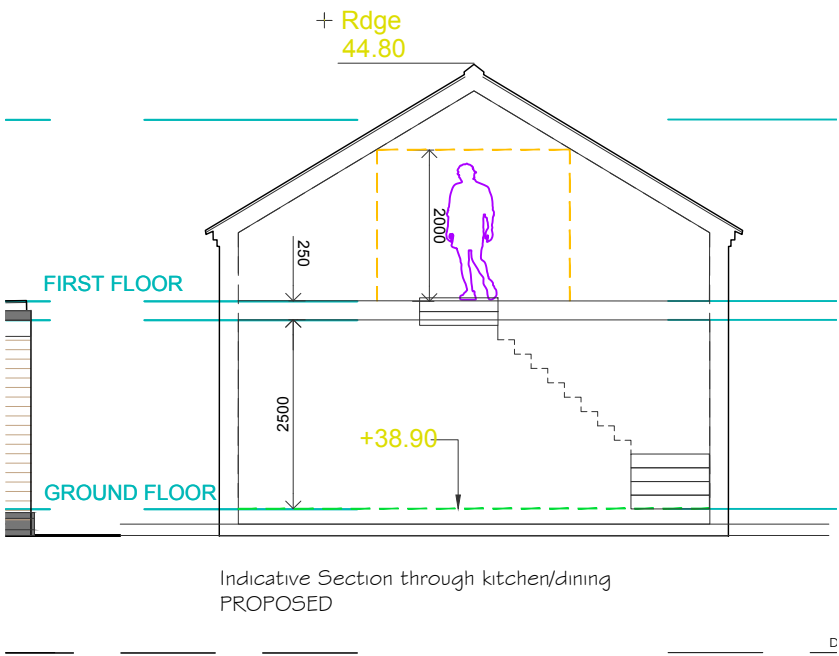


PROPOSALS - First Floor 1:100@A3

General Notes:
DO NOT SCALE FROM THIS DRAWING.
WORK TO FIGURED DIMENSIONS ONLY

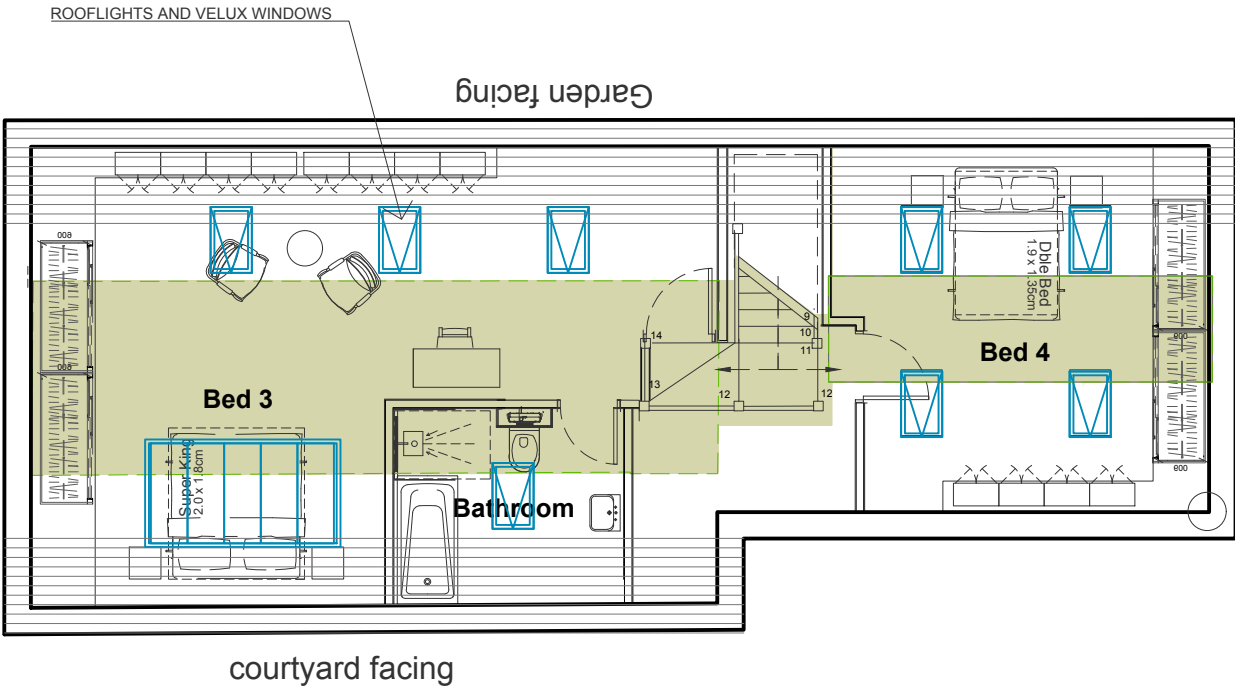

C	As clouded	By / Chk:	15.11.22
B	Garage section added	By / Chk:	09.11.22
A:	Section and reconfiguration	By / Chk:	08.11.22
Rev:	Details:	By / Chk:	Date:

Alrewas architecture

Mellor Barns • 8 Park Road • Alrewas • DE13 7AG
M +44 (0)7854 191670 •
D.glancy@alrewasarchitecture.com

Client:
MR & MRS IRWIN

Project:
27 CHURCH LANE BARROW

Drawing Title:
PROPOSED FIRST FLOOR PLAN

Scale: 1:100@A3

@ A3

Status:
PLANNING

This drawing is copyright of Alrewas Architecture Ltd.
Do not scale from this drawing - Refer to figured dimensions only.
Contractor to notify Alrewas Architecture of any discrepancies or site variations immediately.

0485 -06

C

Barn at Church Lane