




Proposed Floor Plans

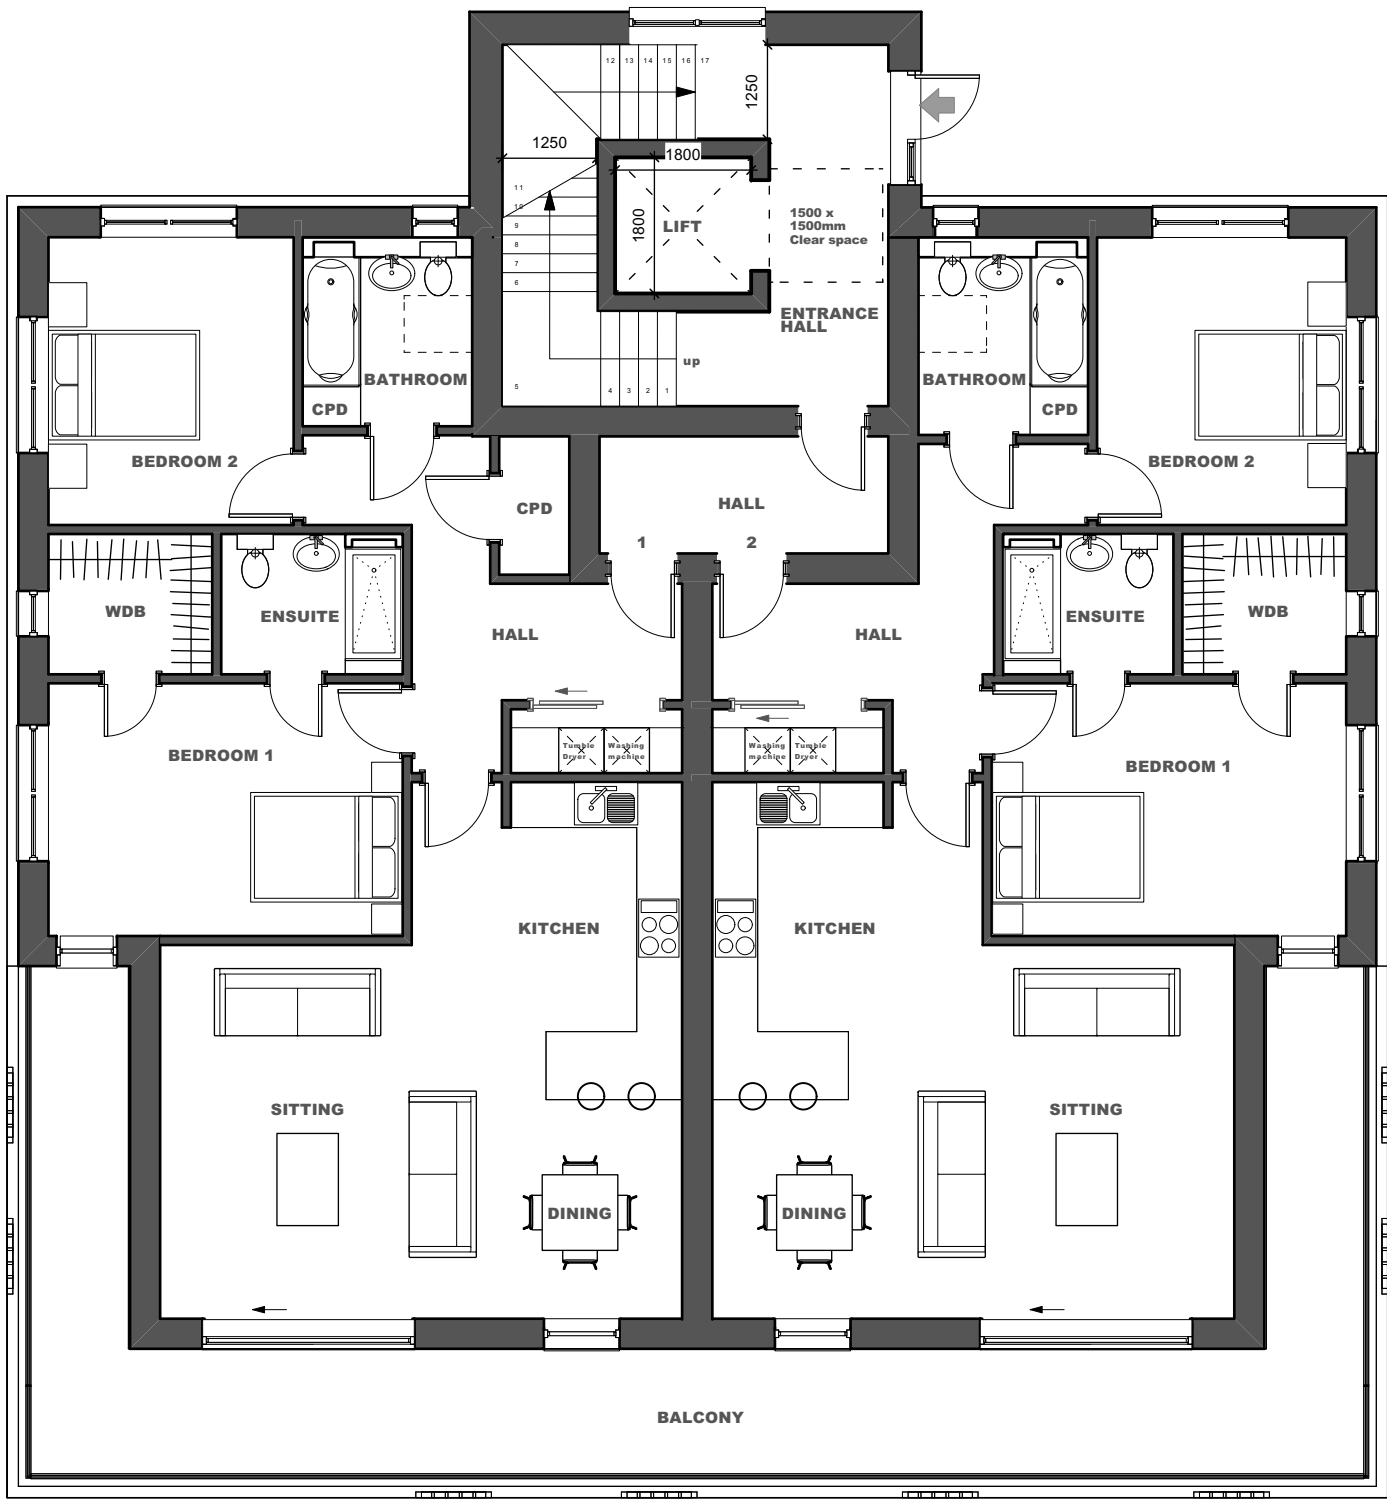


First Floor Plan

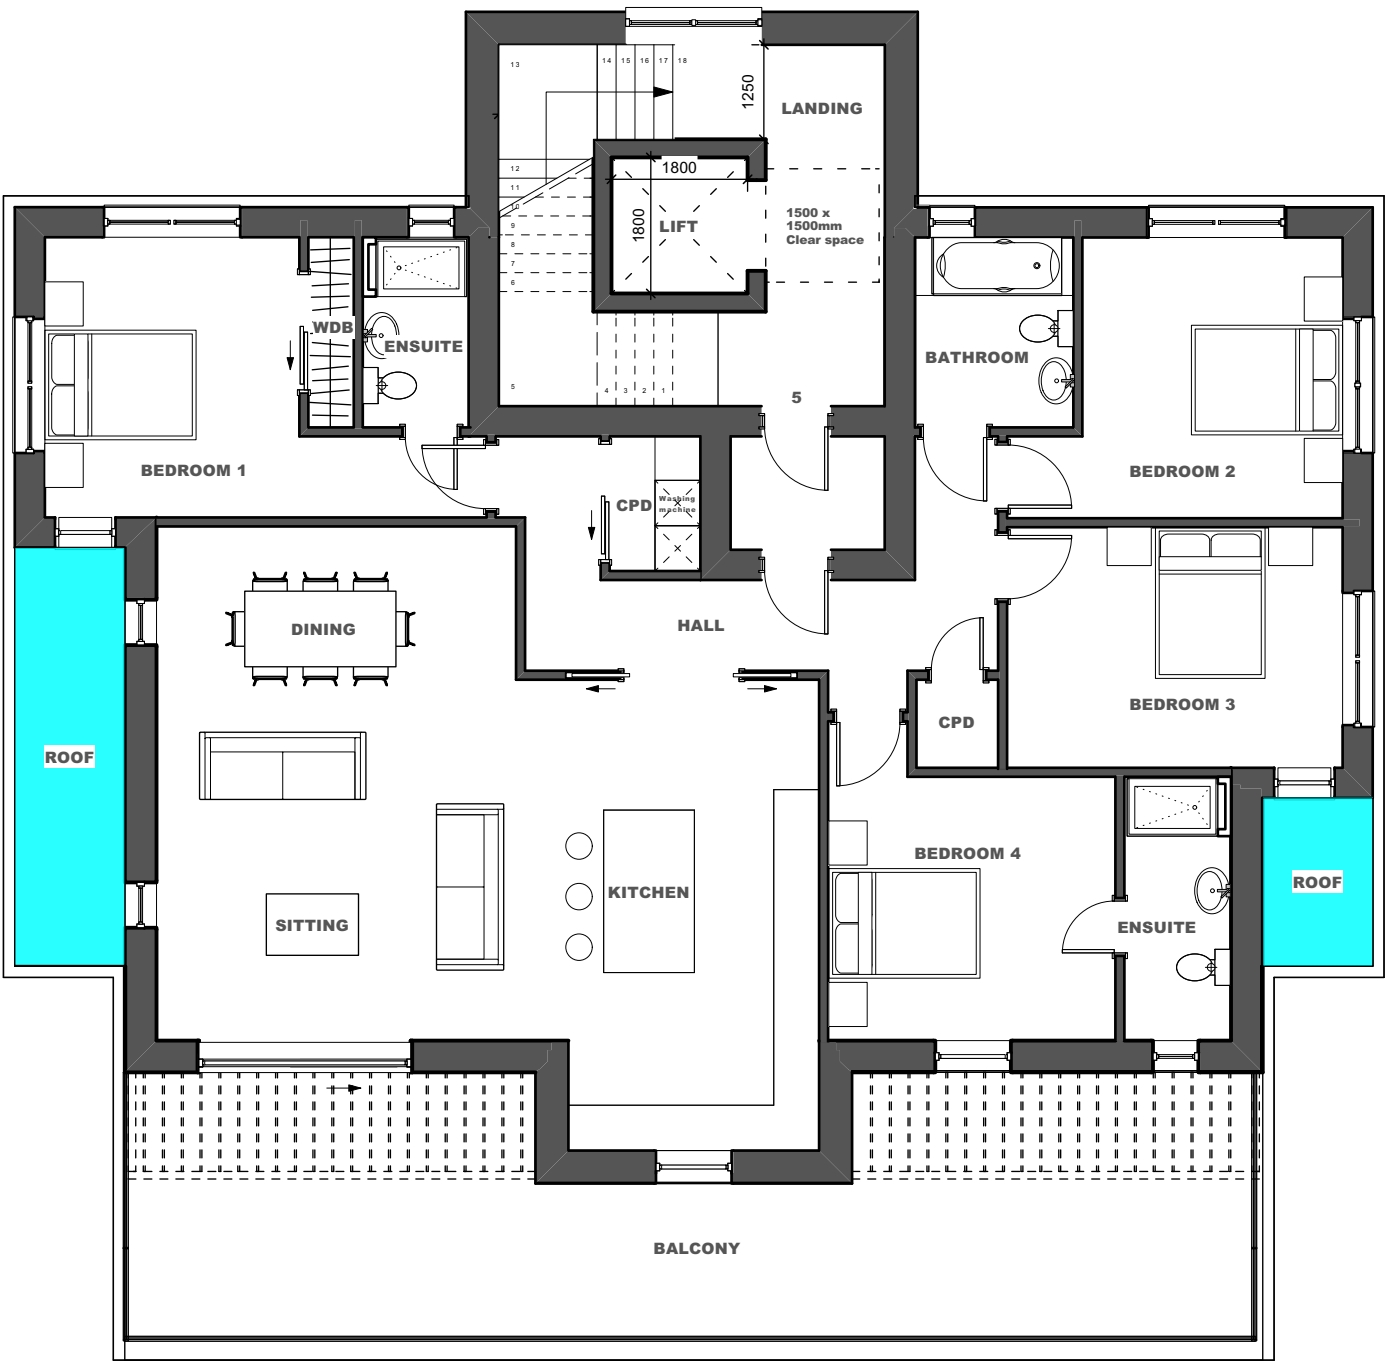

Third Floor Plan

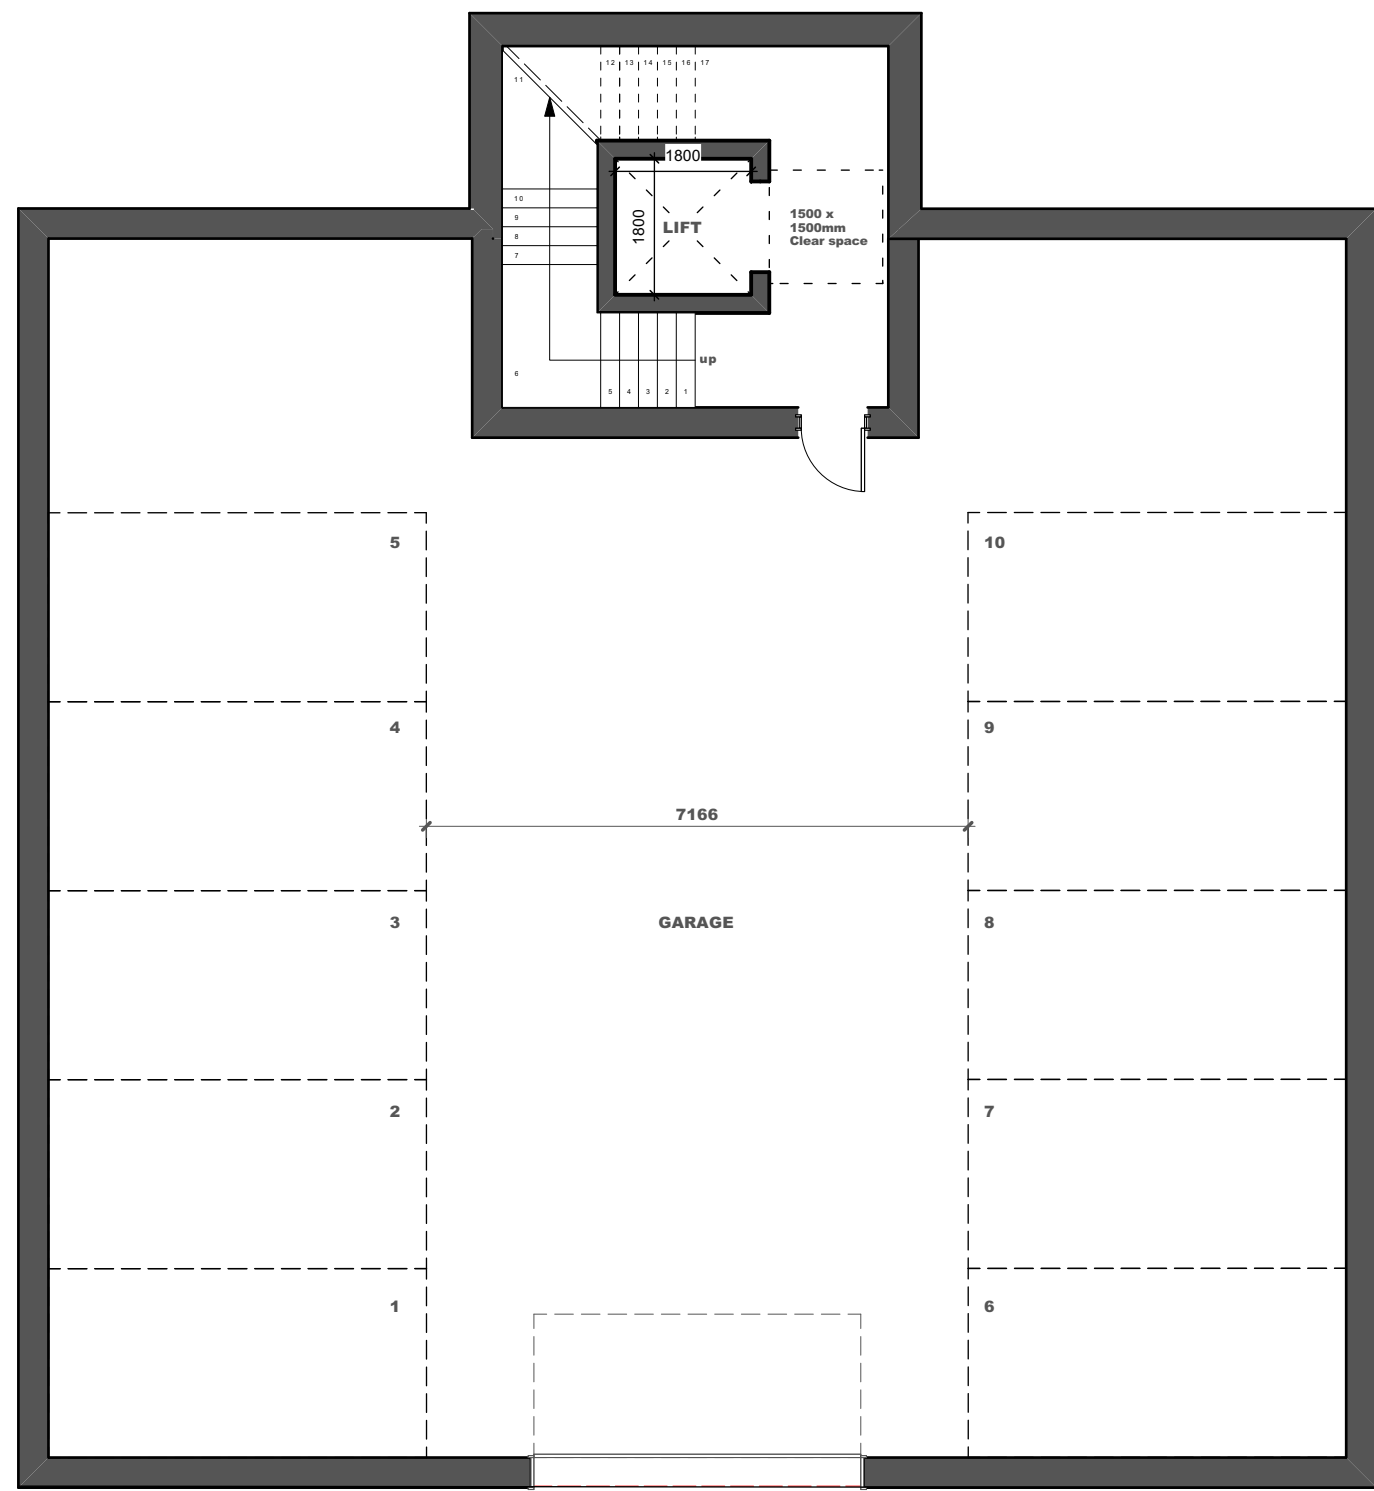


Garage Floor Plan

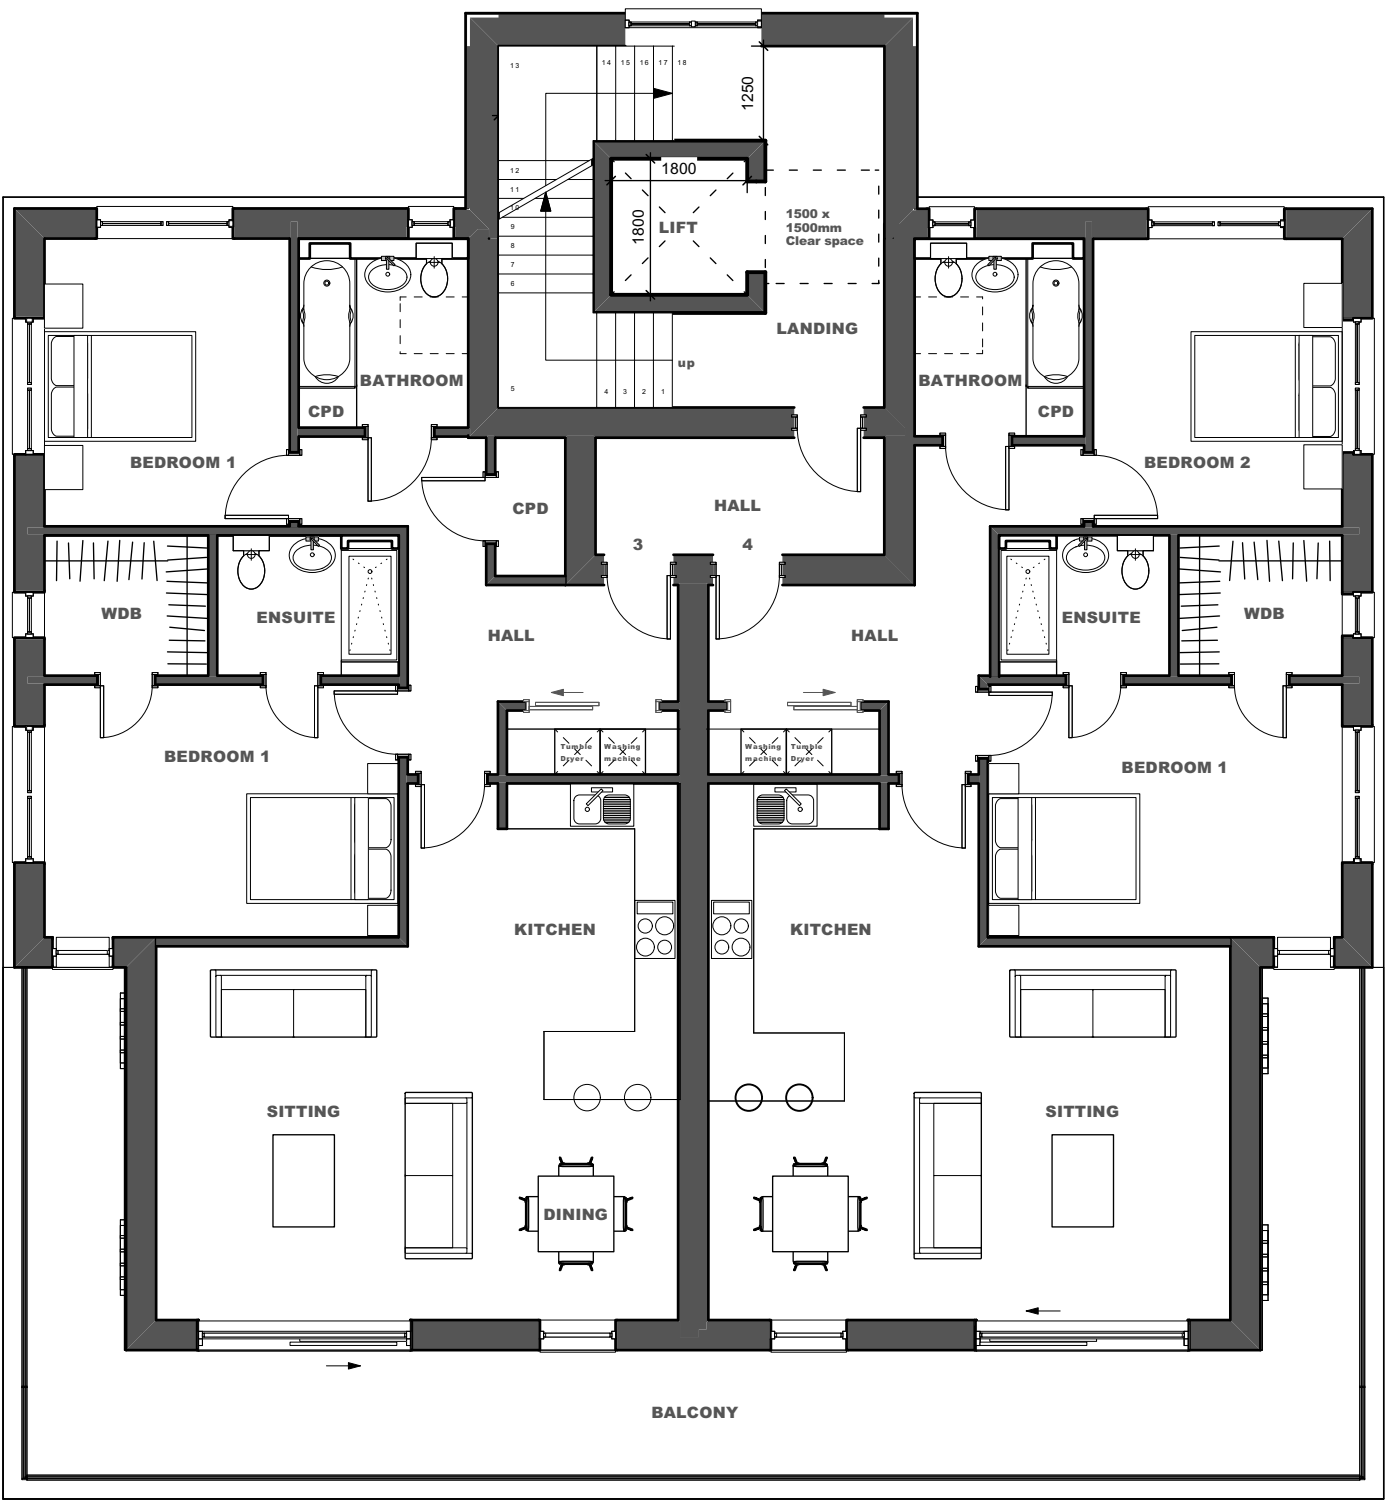

Second Floor Plan

Area for maintenance access only.
Roof only

Plot Schedule		
Unit	Area	
FF - Unit 1	100m ²	1076ft ²
FF - Unit 2	100m ²	1076ft ²
SF - Unit 3	100m ²	1076ft ²
SF - Unit 4	100m ²	1076ft ²
TF - Unit 5	150m ²	1614ft ²

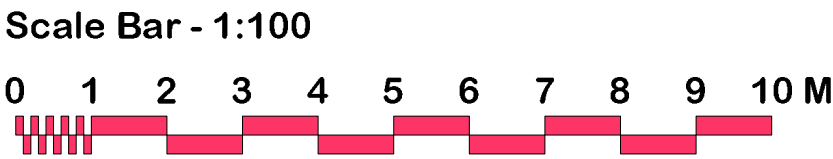

- D 21/05/2026 Added label for roof
- C 10/04/2025 Revised layout of ground floor to third floor
- B 11/03/2025 Revised stairs to reduced design
- A 27/09/2024 Amended sheet layout

Rev.	Date	Issue Notes
------	------	-------------

Drawing Status:

PLANNING

Unit 1, Innovation Court, Clovelly Road Industrial Estate,
Bideford, Devon, EX39 3GD
T 01237 474398 www.fearnleylottarchitects.co.uk
Email - studio@fearnleylottarchitects.co.uk

RIBA

Client:

Mr Dawe

Project Title:

Newstead - 5 New Apartments
New Road, Instow

Drawing Title:

Proposed Floor Plans

Drawing Scale:

1:100 @ A1

Date:

07/02/2024

Drawn By:

MH

Drawing No:

21 207 03

Revision:

D

These drawings must not be copied or reproduced without the permission of Fearnley Lott Architects.