


## Shugden Barn, BD13 2NT

Approximate Gross Internal Area = 233 sq m / 2508 sq ft

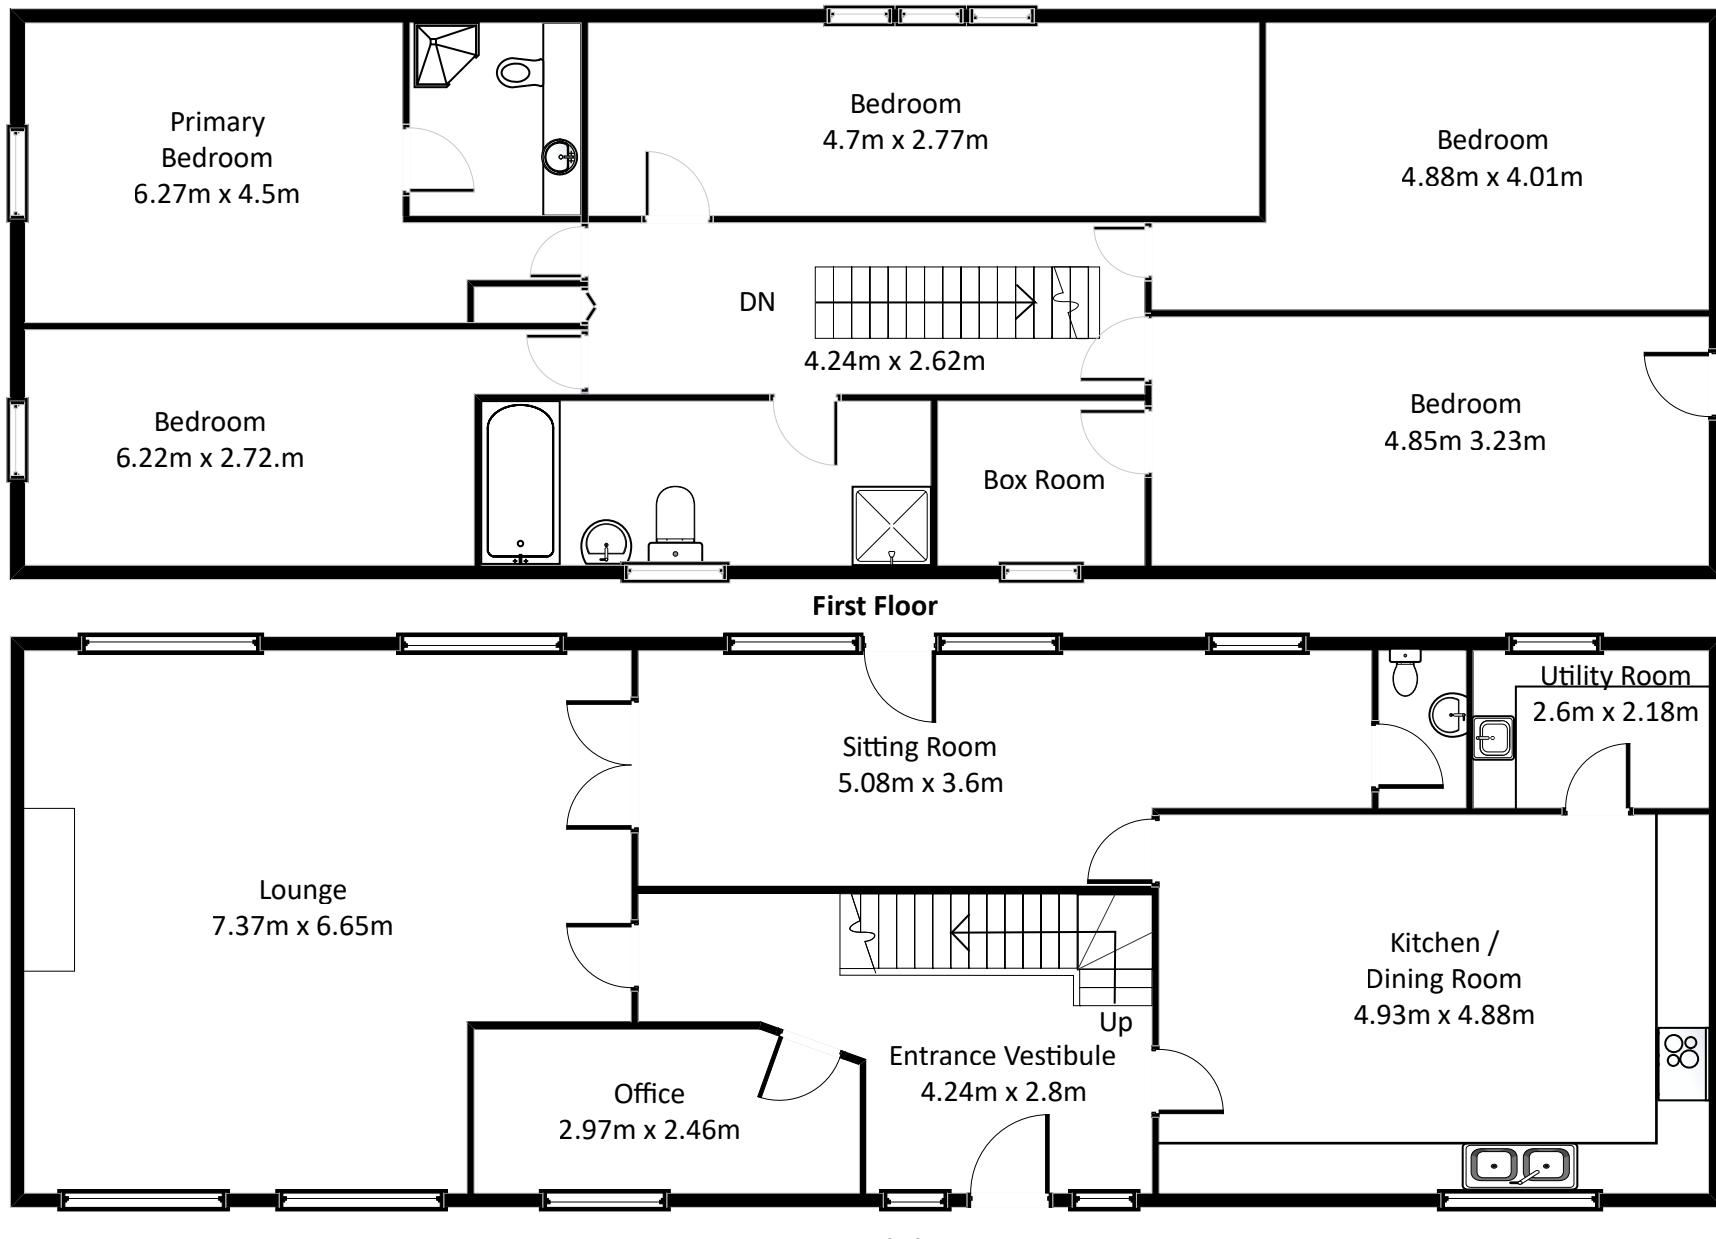

Surveyed and drawn by HKAS for illustrative purposes only. Not to scale. Whilst every attempt was made to ensure accuracy of the floor plan, all measurements are approximate and no responsibility is taken for error.