





4 Proposed Front Elevation- Houses 3-6
1:100


SCHEDULE OF ACCOMMODATION		
REAR	HOUSE 3 _ 3 BED_4P	104m ²
	HOUSE 4 _ 3 BED_4P	104m ²
	HOUSE 5 _ 3 BED_4P	104m ²
	HOUSE 6 _ 3 BED_4P	104m ²

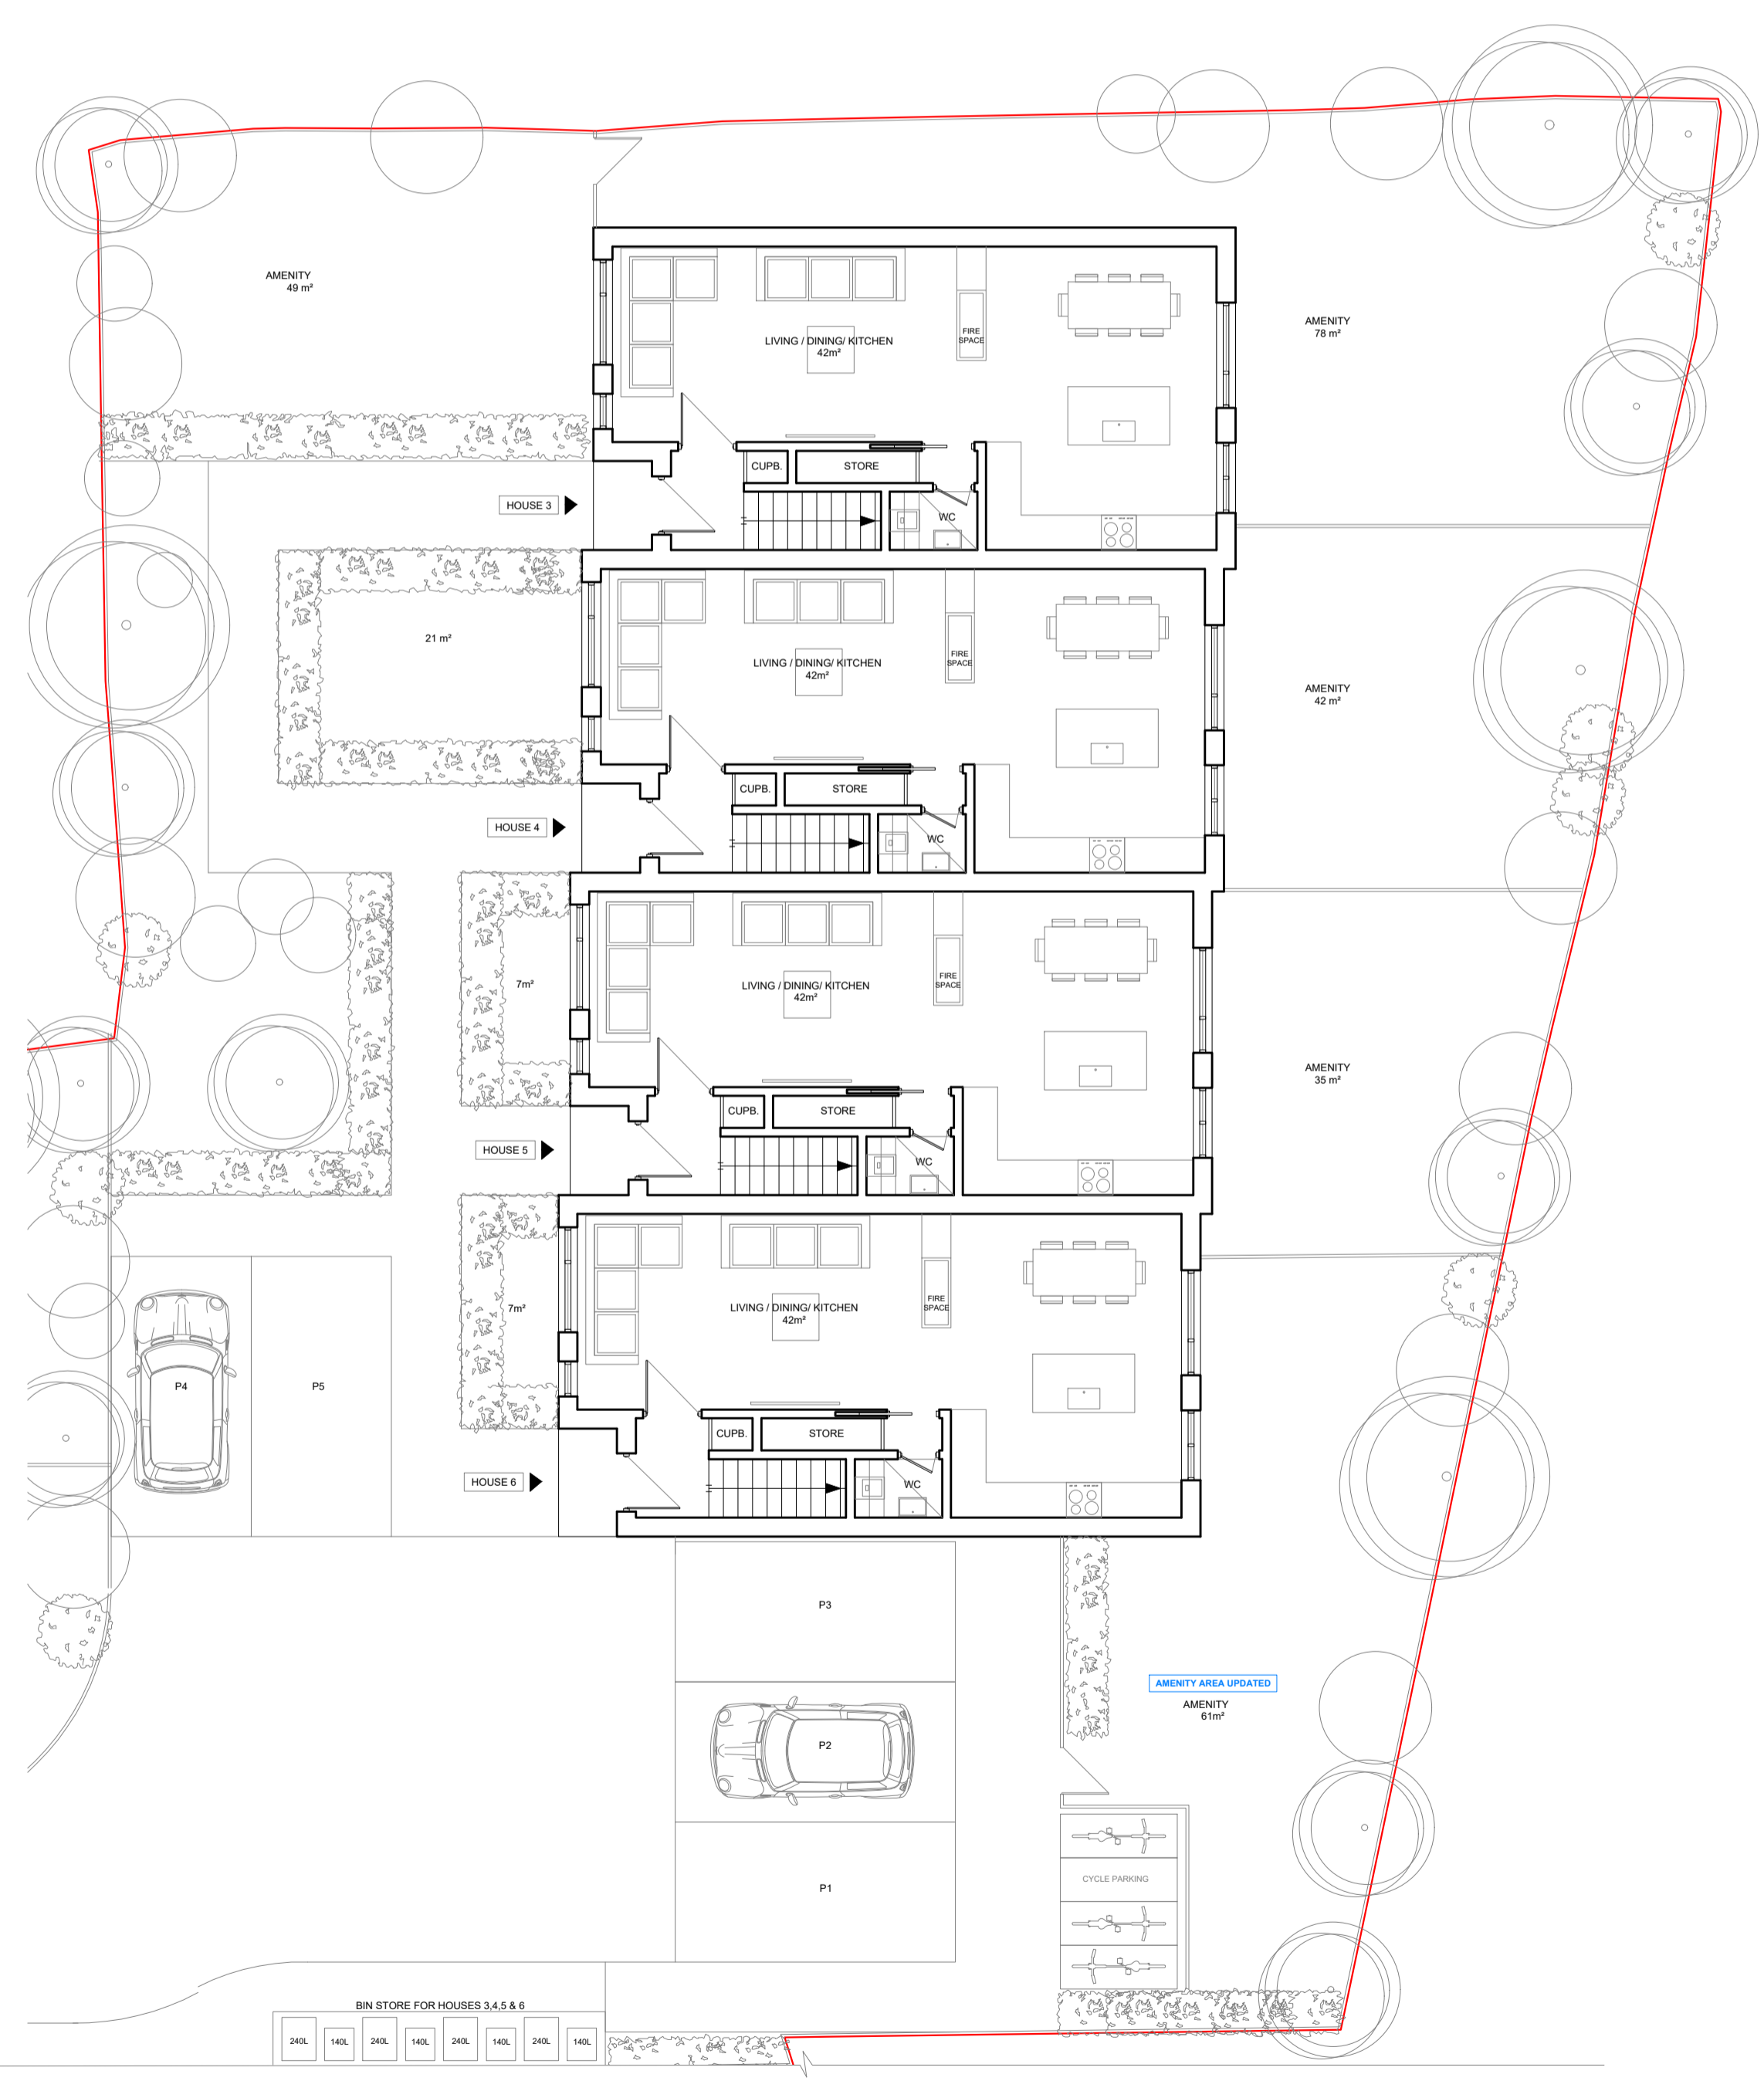


1 Proposed Ground Floor- Houses 3-6
1:100

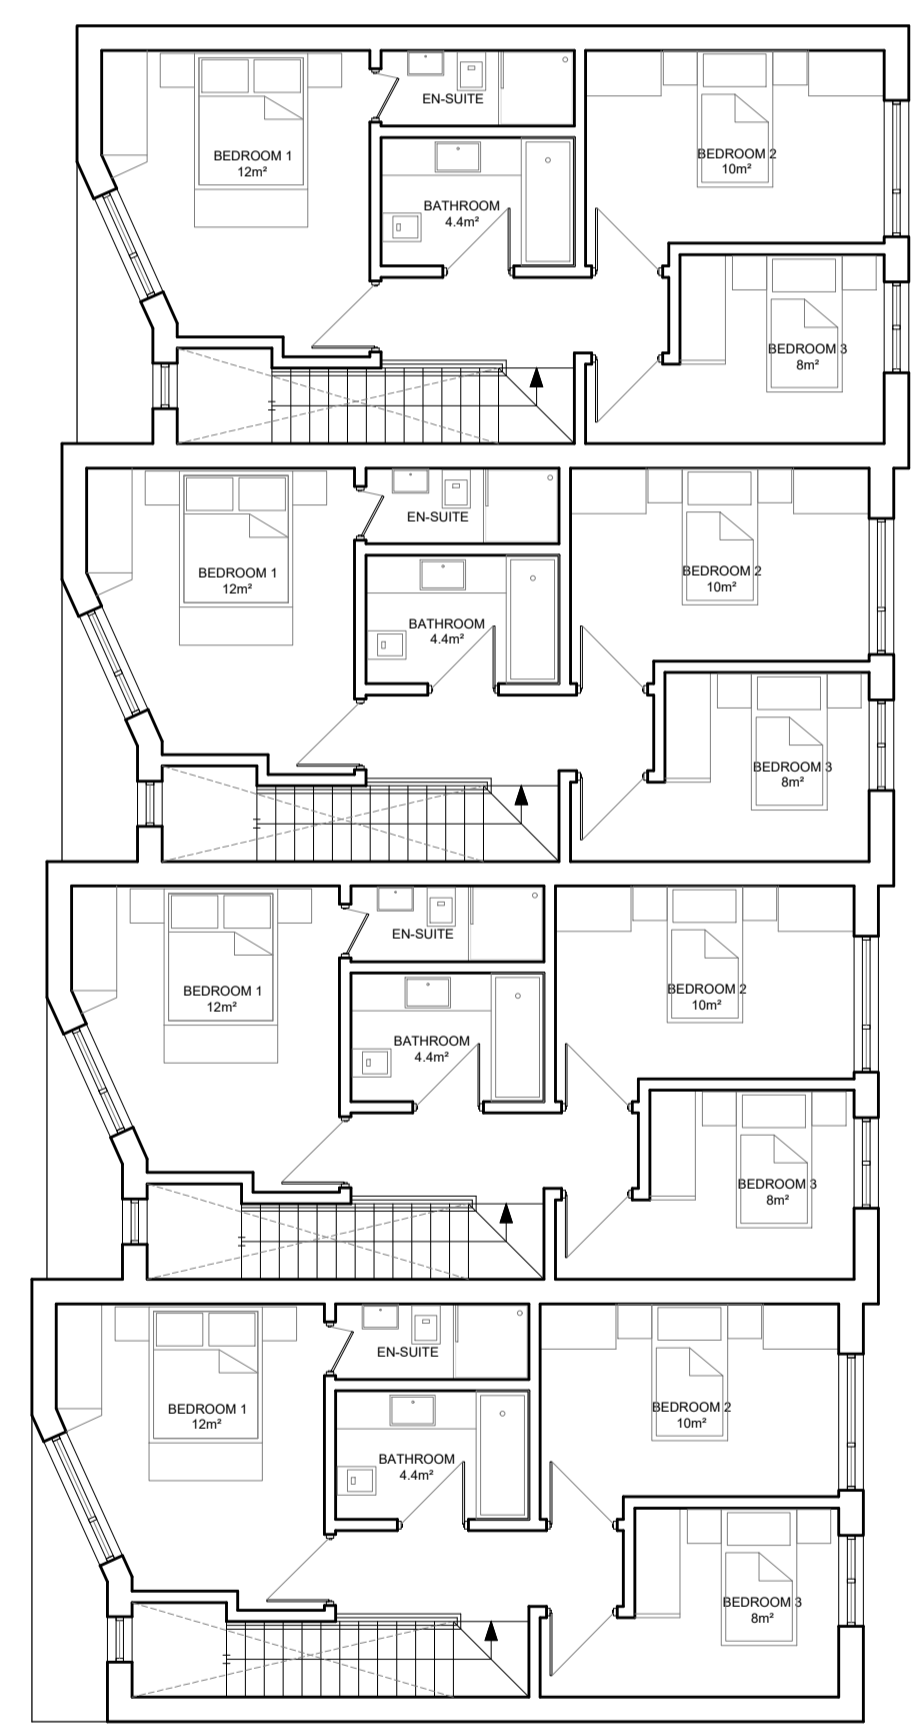

2 Proposed First Floor- Houses 3-6
1:100

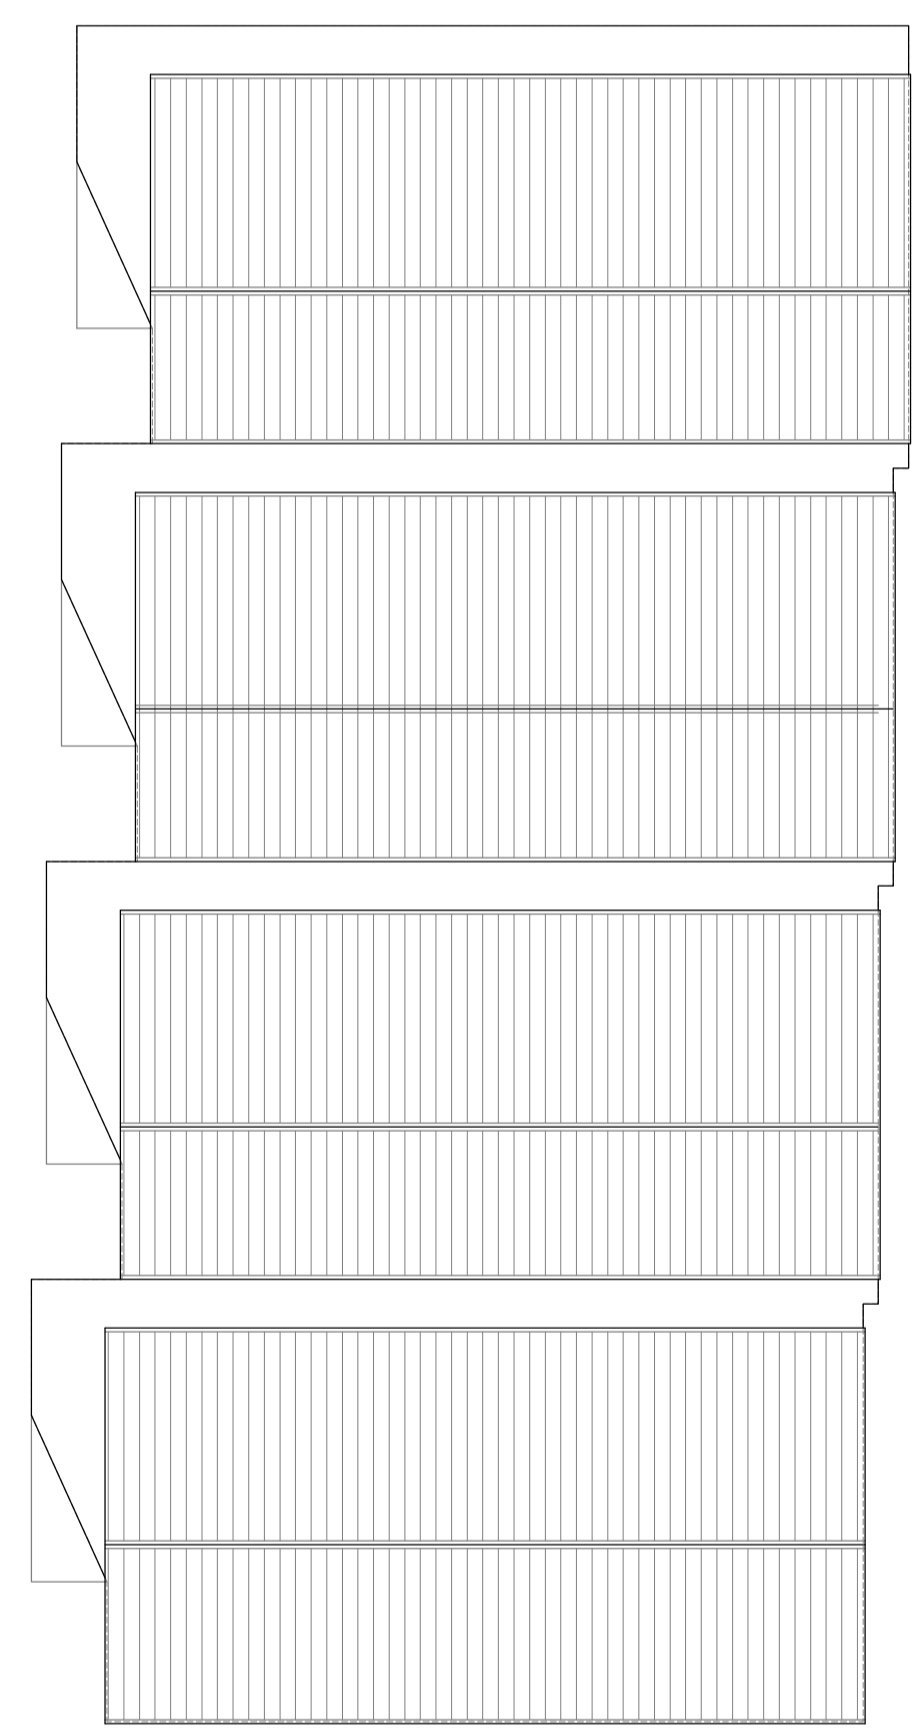

3 Proposed Roof Plan- Houses 3-6
1:100

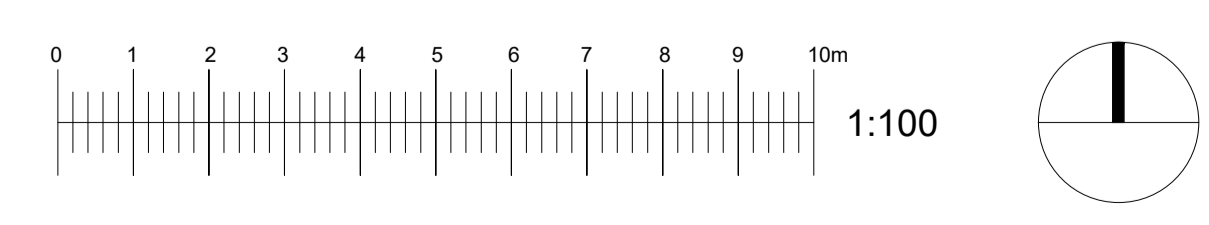

dpa
ARCHITECTS
INTERIOR DESIGNERS
PARTY WALL SURVEYORS
PLANNING CONSULTANTS

Hertfordshire Office
25 Tudor Hall
Brewery Road
Hoddesdon, Herts
EN11 8FP

London Office
9 Devonshire square
London
EC2M 4YF

RIBA

01992 469001
info@dpa-architects.co.uk
www.dpa-architects.co.uk

Rev	Date	Revision details	By
B	08 Nov 2022	Amenity Area Updated in House 6	IK
A	05 Sep 2022	Amenity Area Updated in H-6	IK

Site address	314 Lodge Lane Collier Row Romford RM5 2HX
Project Description	Erection of 6 Residential Dwellings
Drawing Title	Proposed Drawings Rear Building_Houses 3-6
Drawn	IK
Checked by	DP
Issued for	Outline Planning
Scale	1:100 @A1
Drawing No.	1514_321_B
Date	June 2022