



SCHEDULE OF ACCOMMODATION		
FRONT	HOUSE 1 _ 3 BED_ 6P	124m ²
	HOUSE 2 _ 3 BED_ 6P	124m ²




4 Proposed Front / Street Elevation
1:100

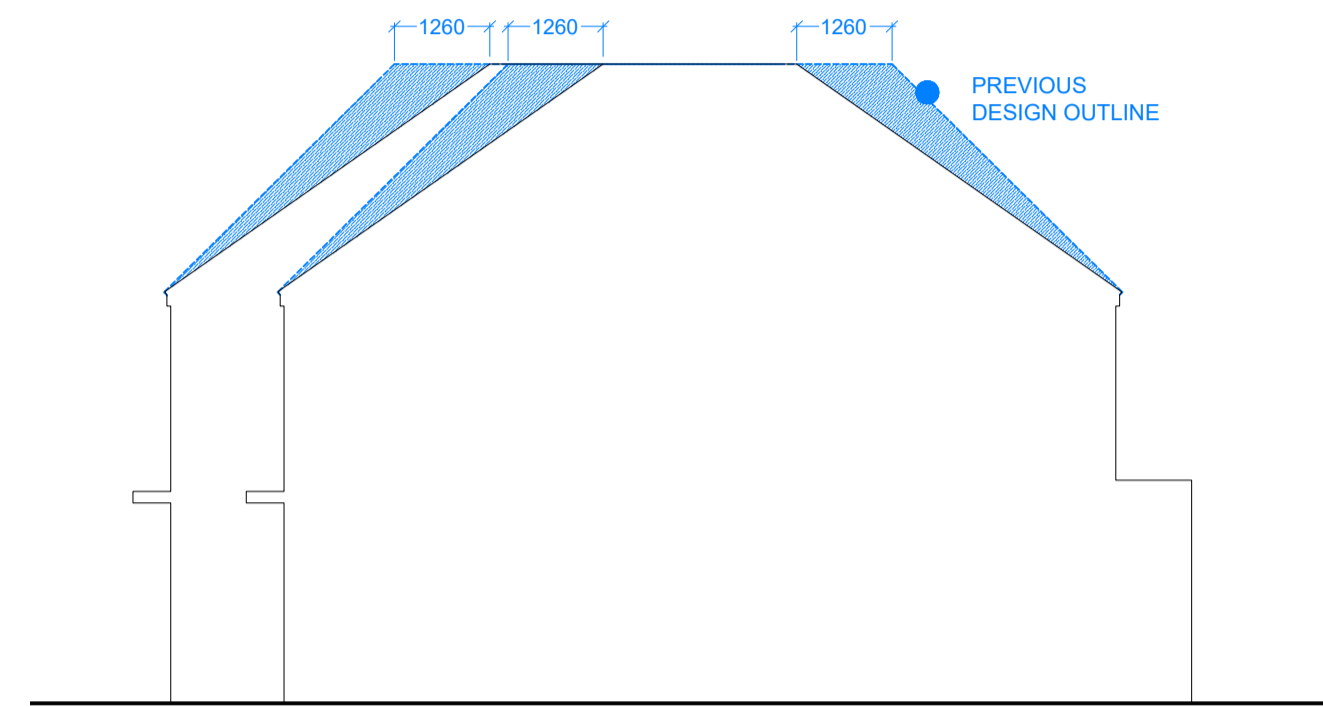

5 Proposed Side View
1:100

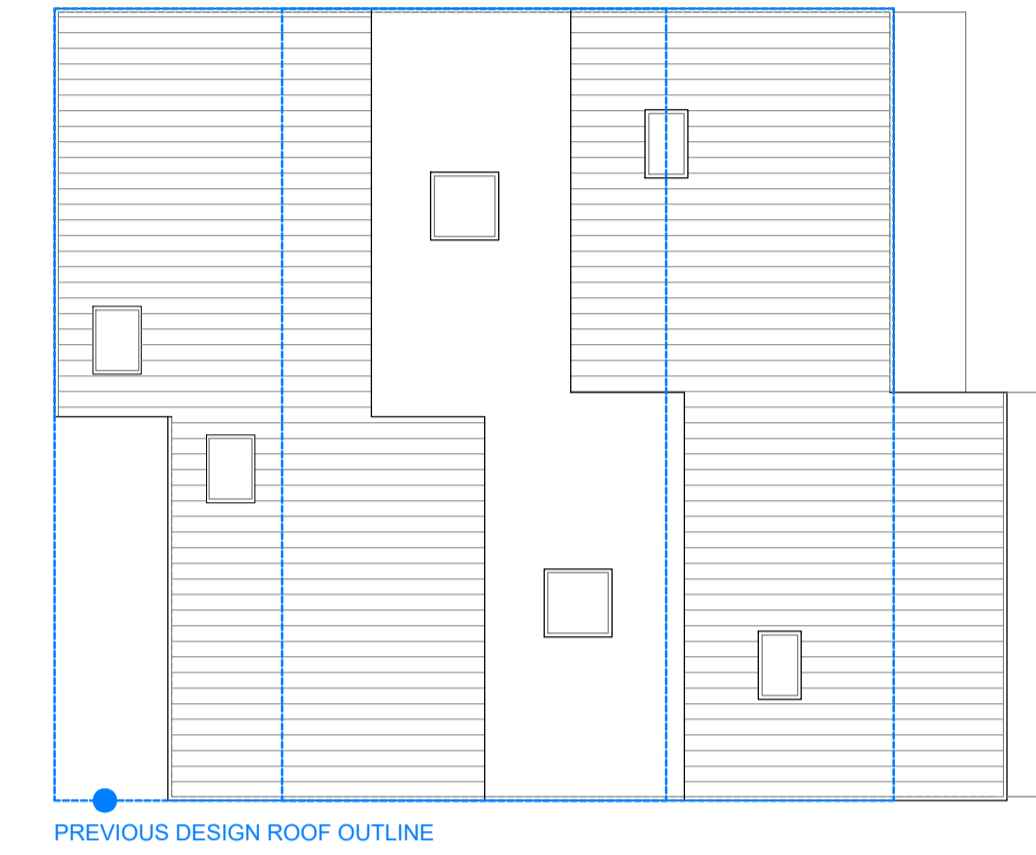

6 Proposed Roof Plan
1:100

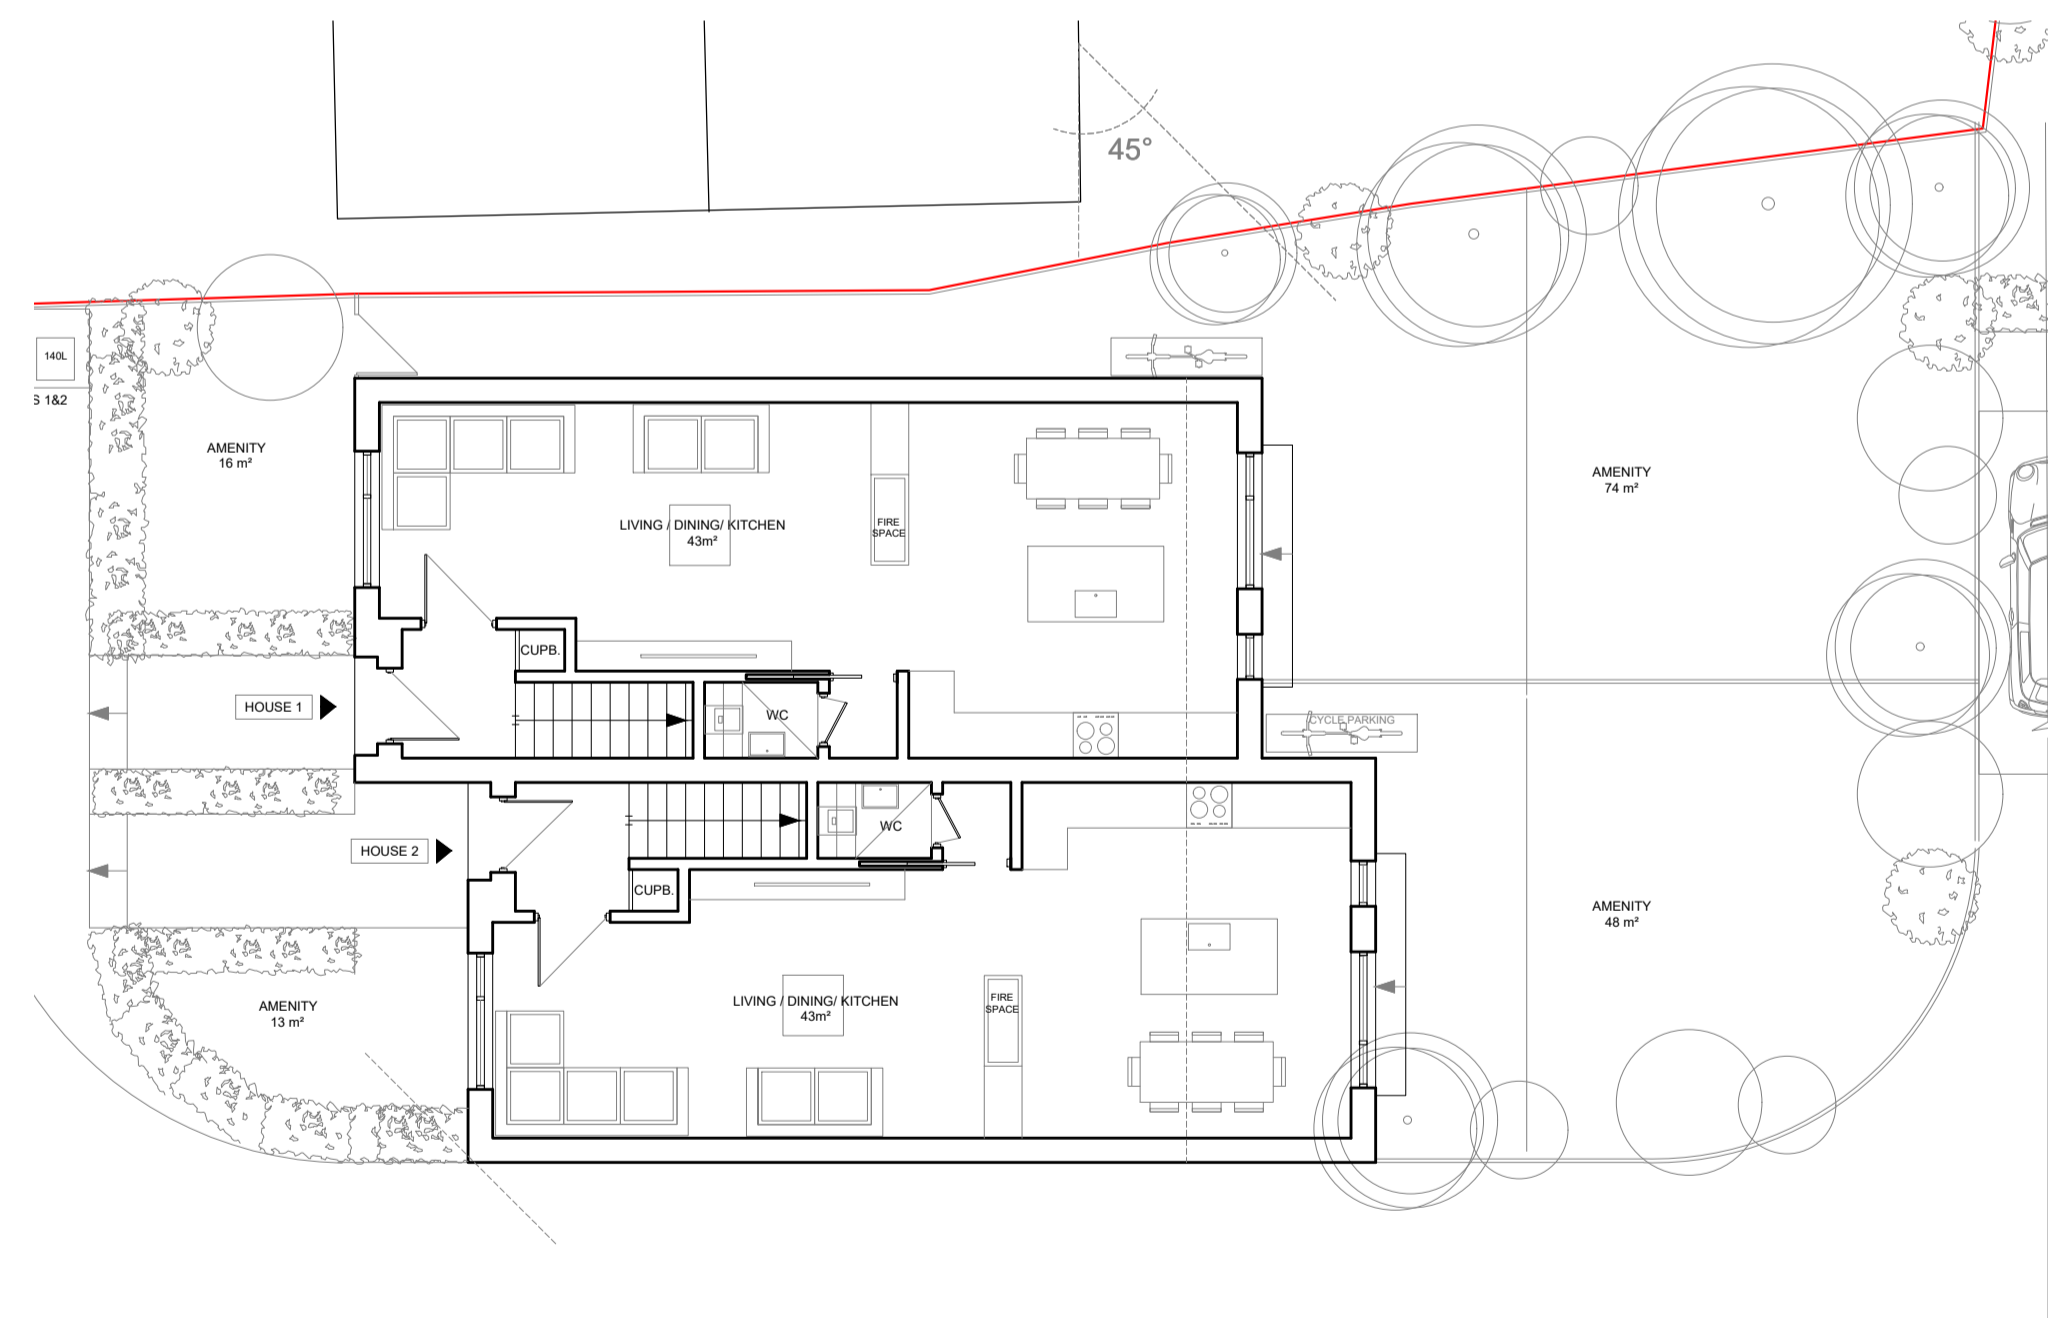


1 Proposed Ground Floor- Houses 1-2
1:100



2 Proposed First Floor - Houses 1-2
1:100



3 Proposed Loft Floor - Houses 1-2
1:100

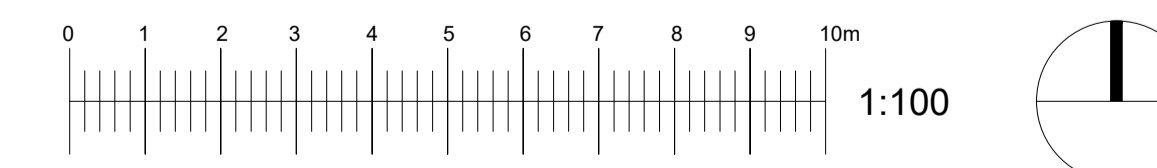

dpa
ARCHITECTS
INTERIOR DESIGNERS
PARTY WALL SURVEYORS
PLANNING CONSULTANTS

Hertfordshire Office
25 Tudor Hall
Brewery Road
Hoddesdon, Herts
EN11 8FP

London Office
9 Devonshire square
London
EC2M 4YF

RIBA
01992 469001
info@dpa-architects.co.uk
www.dpa-architects.co.uk

Rev	Date	Revision details	By
B	08 Nov 2022	- Positioning of Houses 2 Updated - Reduced the Flat Roof Area - Loft Floor Layout Updated	IK
A	05 Sep 2022	1st, Loft & Roof Plans Updated	IK

Site address	314 Lodge Lane Collier Row Romford RM5 2HX
Project Description	Erection of 6 Residential Dwellings
Drawing Title	Proposed Drawings Front Building_Houses 1-2
Drawn	IK
Checked by	DP
Issued for	Outline Planning
Scale	1:100 @A1
Drawing No.	1514_320_B
Date	June 2022