




Proposed Lower Ground Floor Plan (Car Park)
Scale 1:50 @ A1




Proposed Upper Ground Floor Plan
Scale 1:50 @ A1

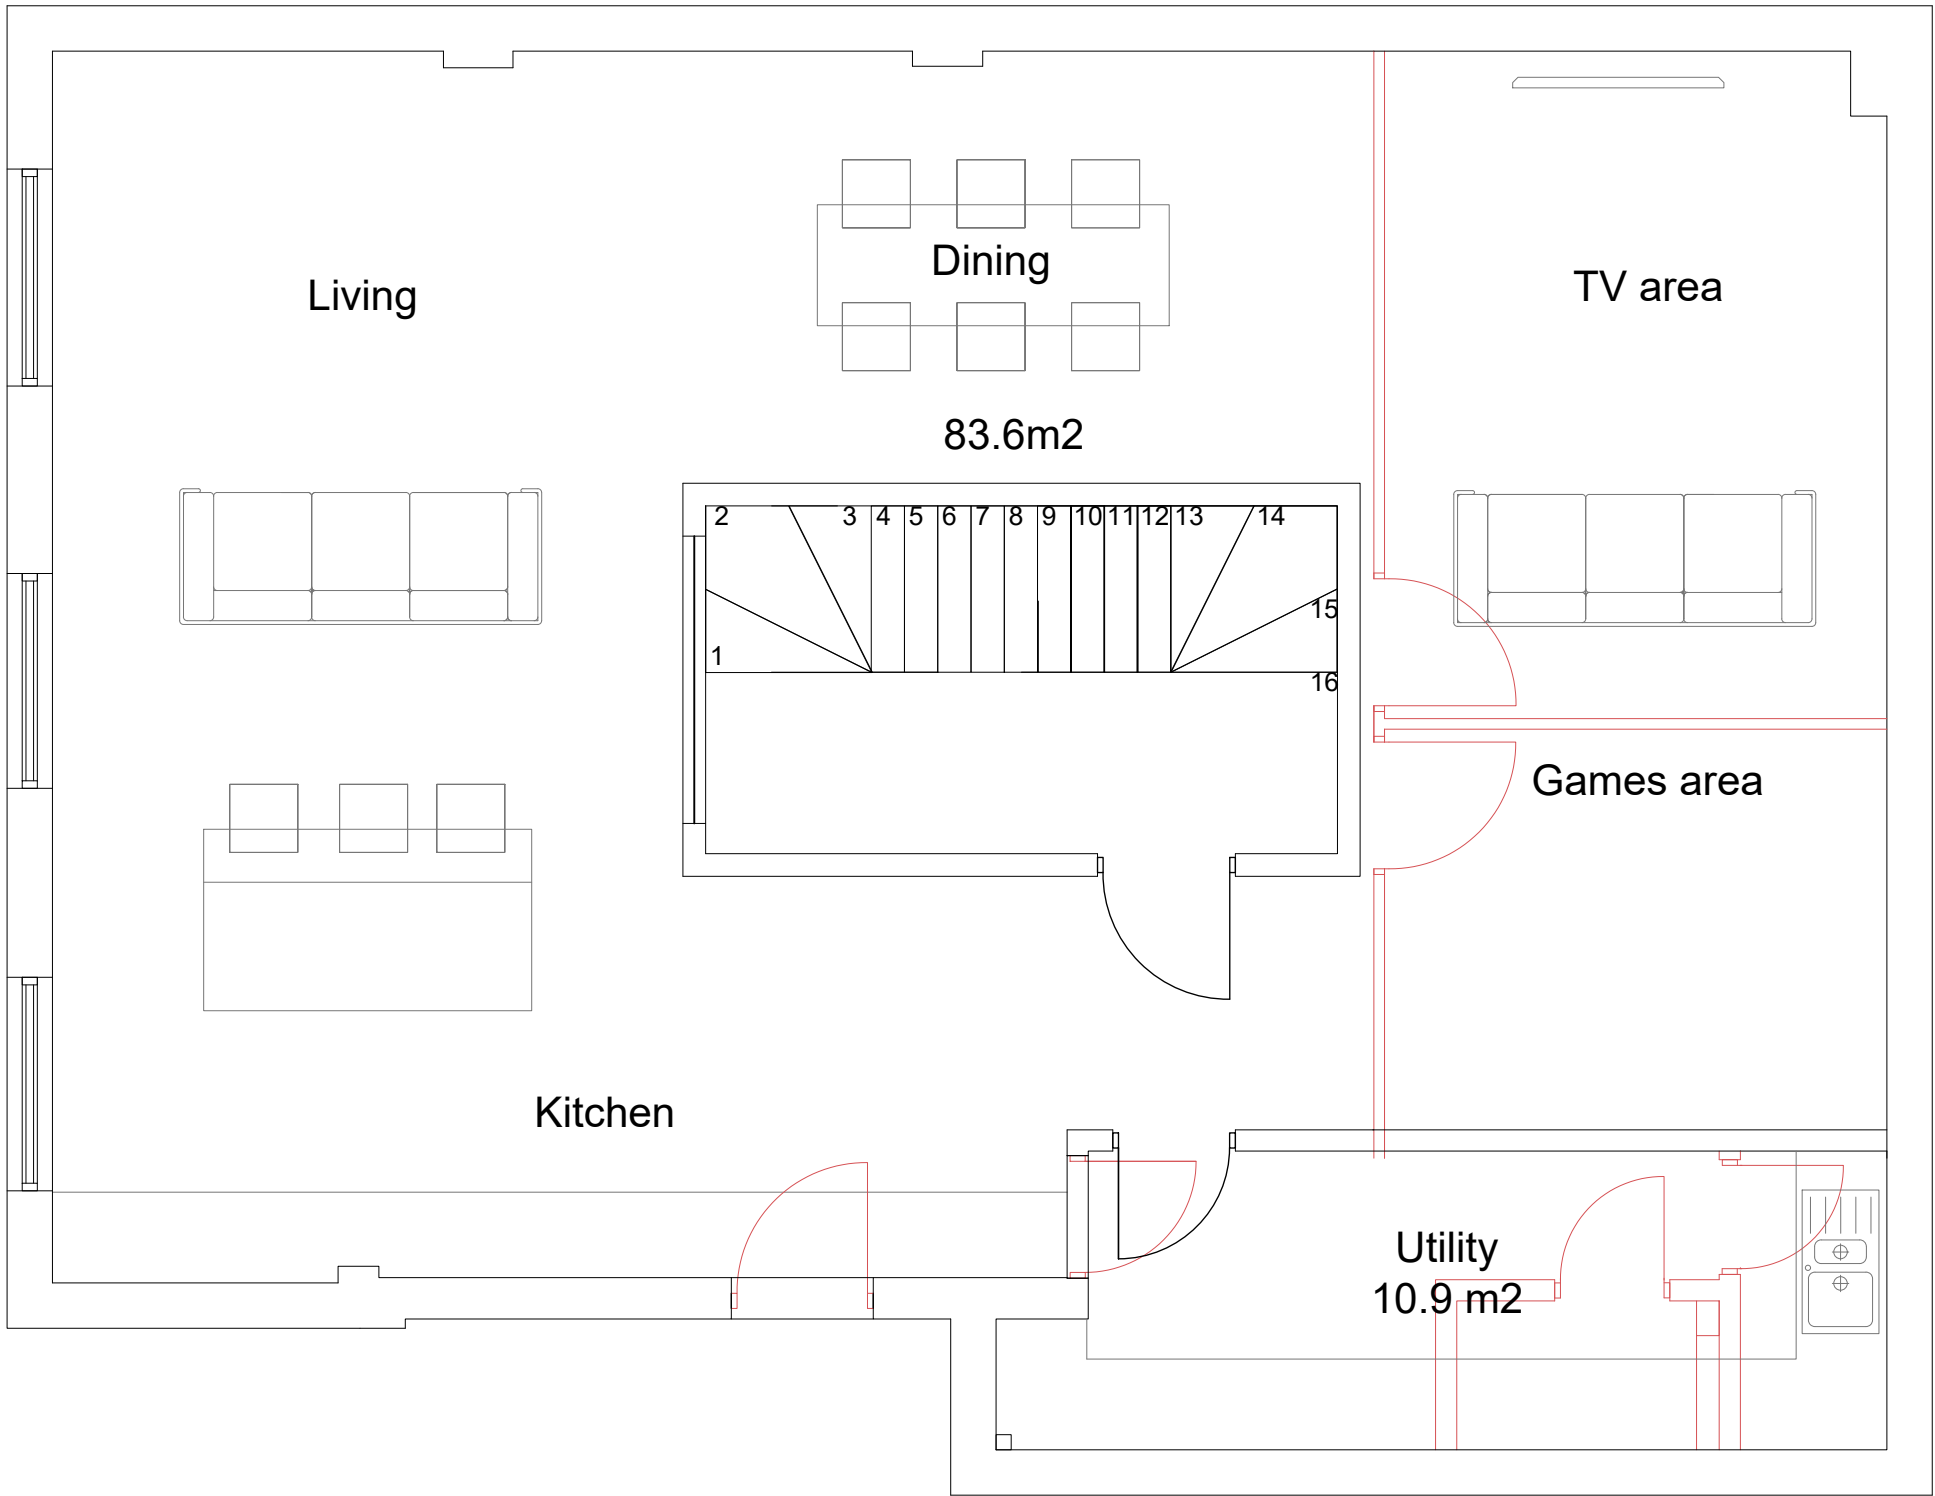


Existing Elevation
Scale 1:100 @ A1

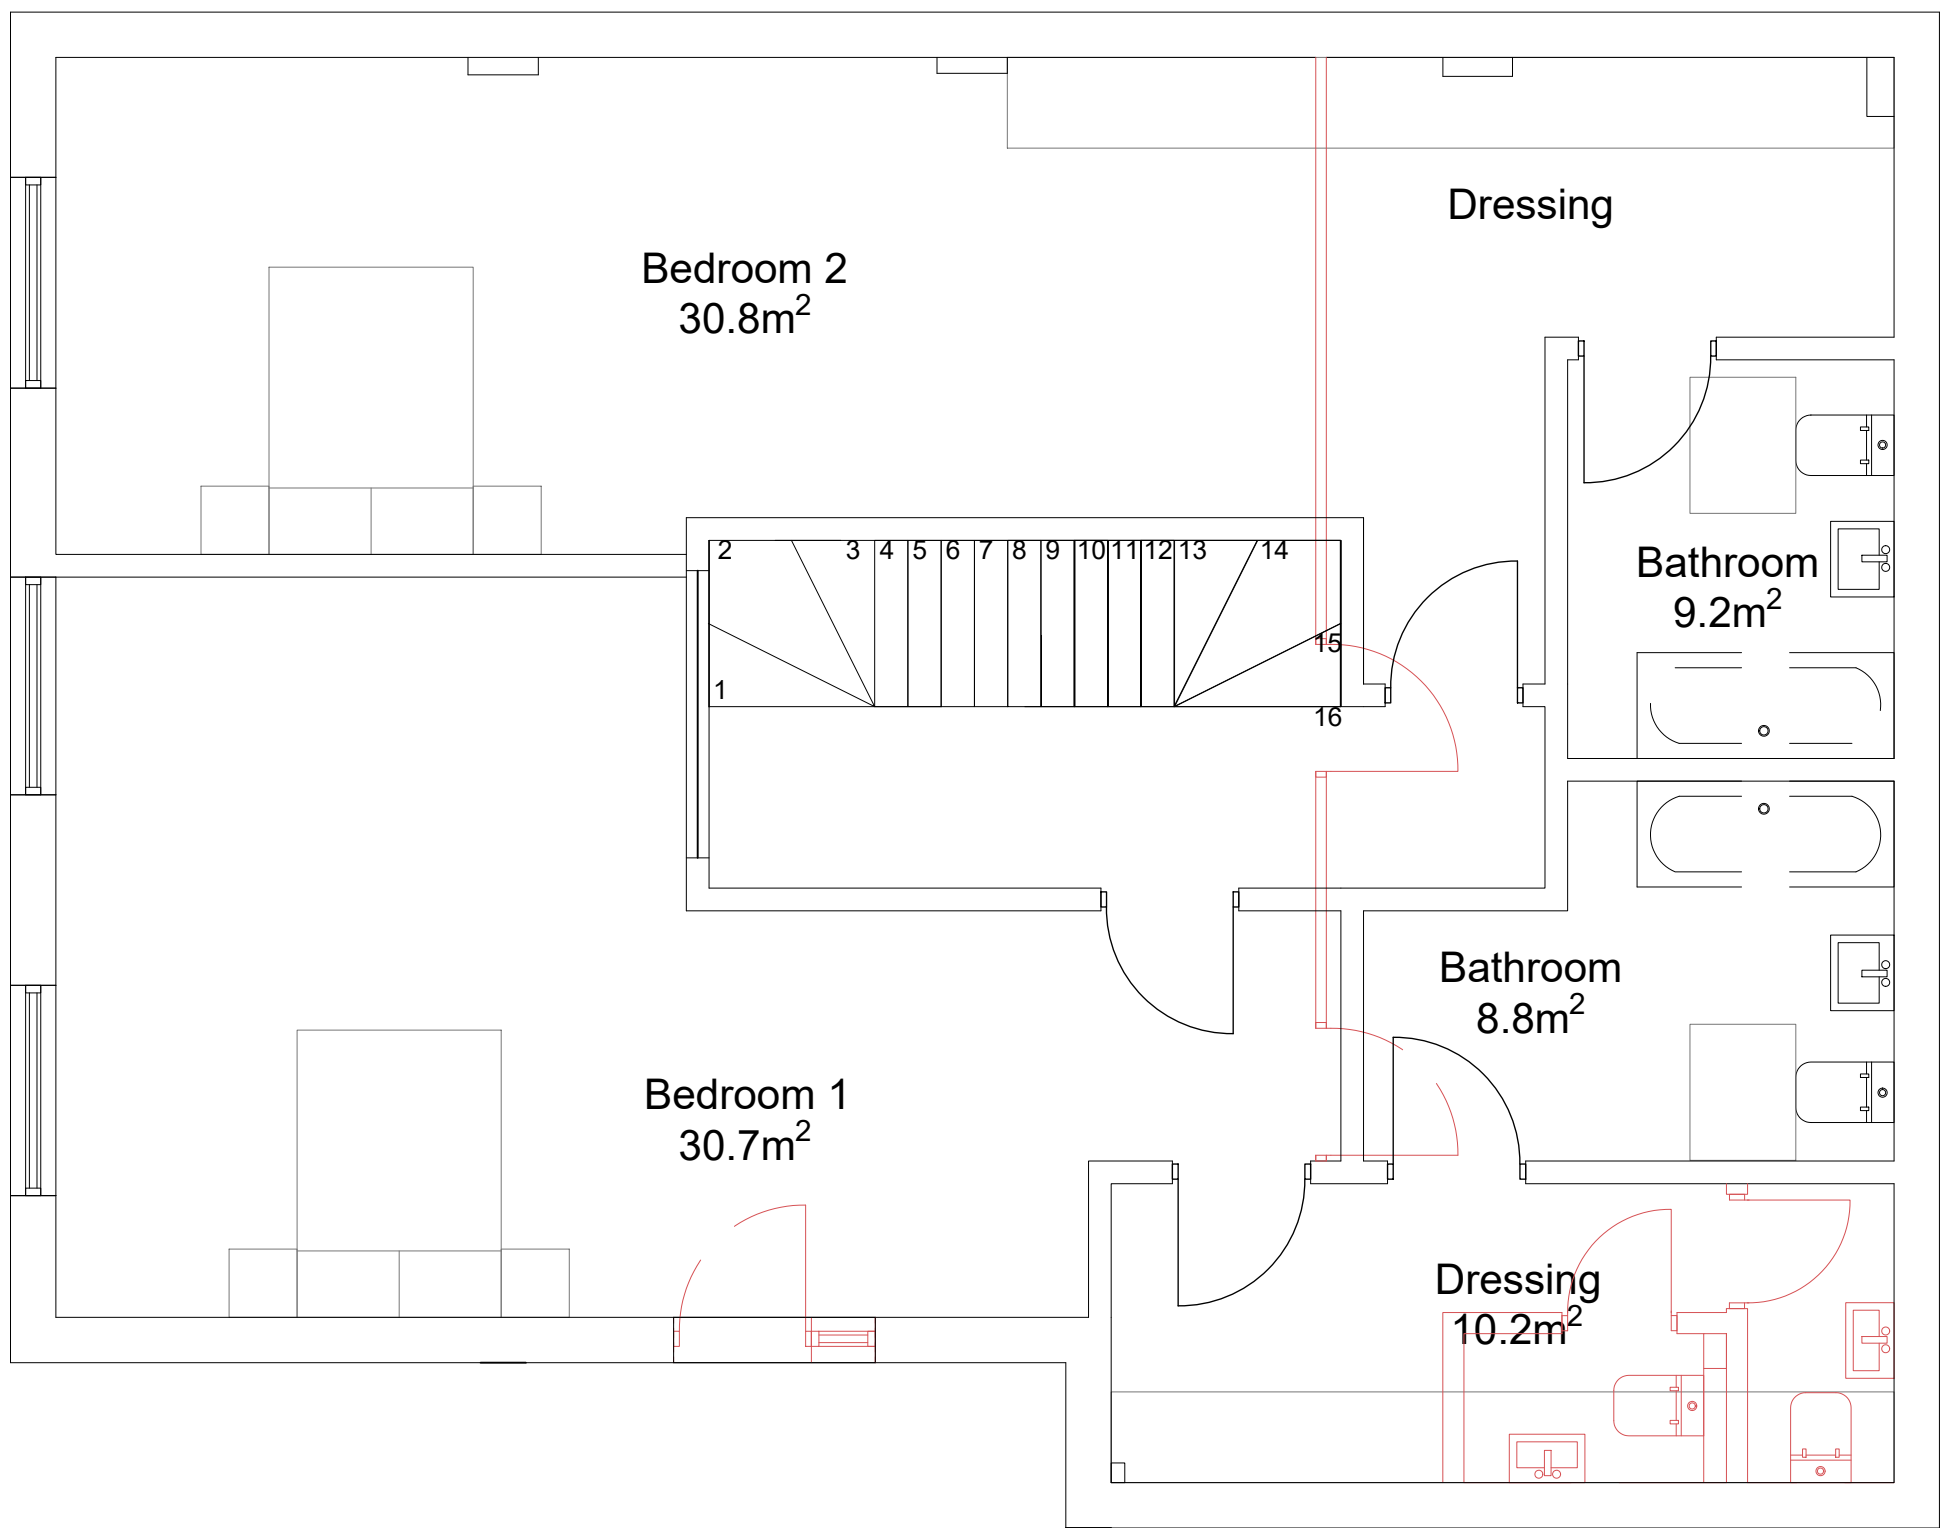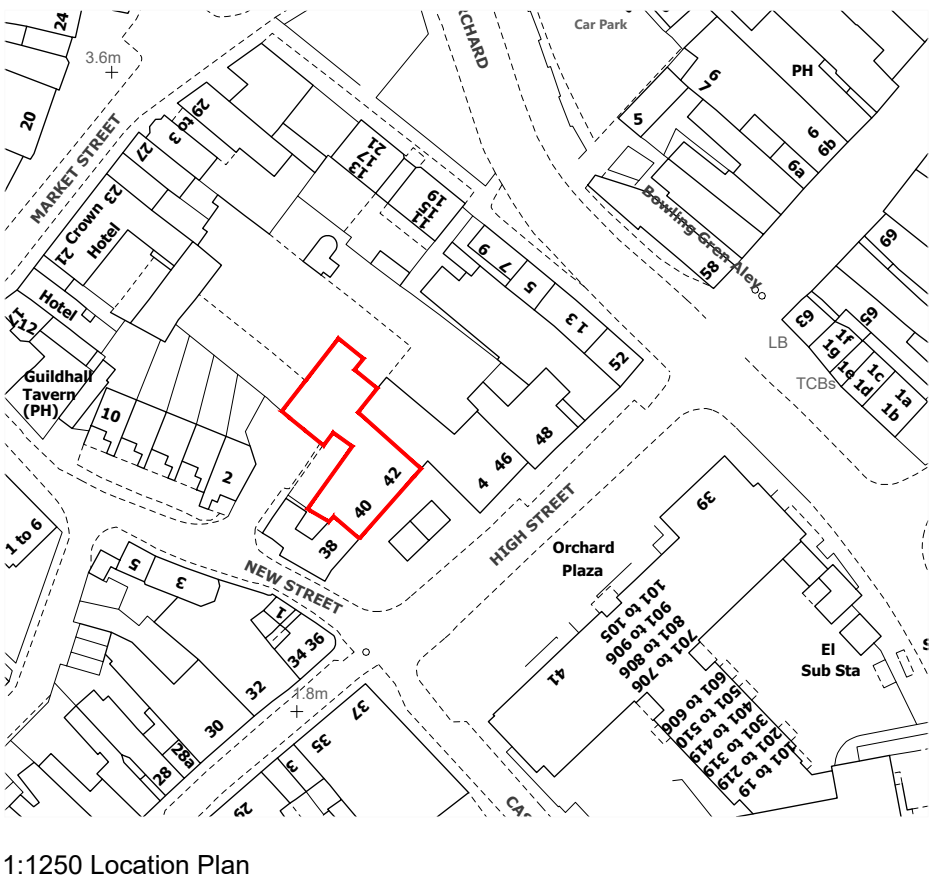

Proposed First Floor Plan
Scale 1:50 @ A1

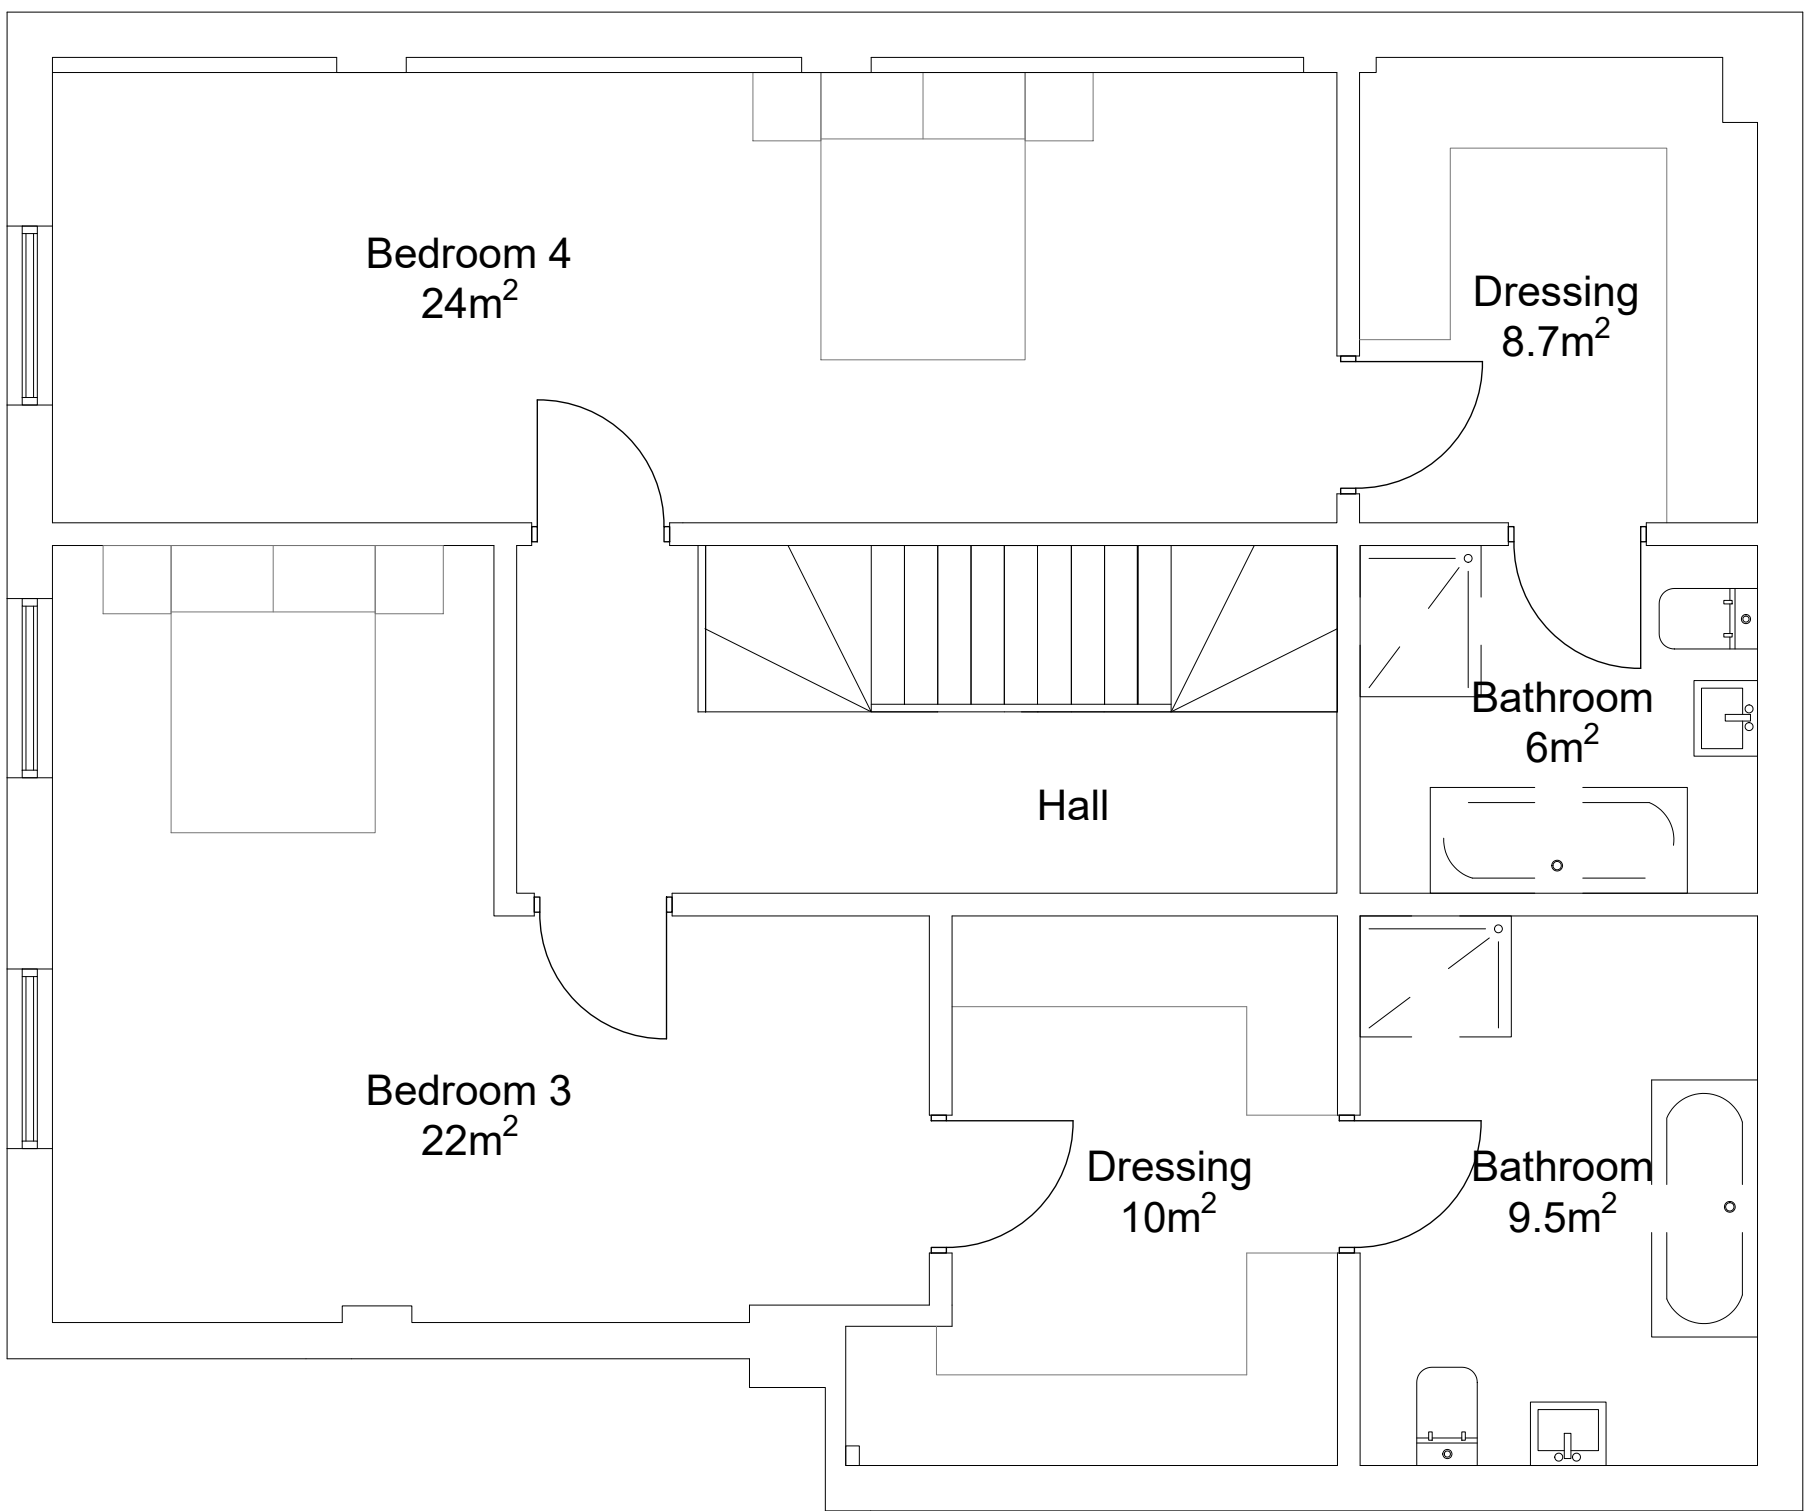

Proposed Second Floor Plan
Scale 1:50 @ A1

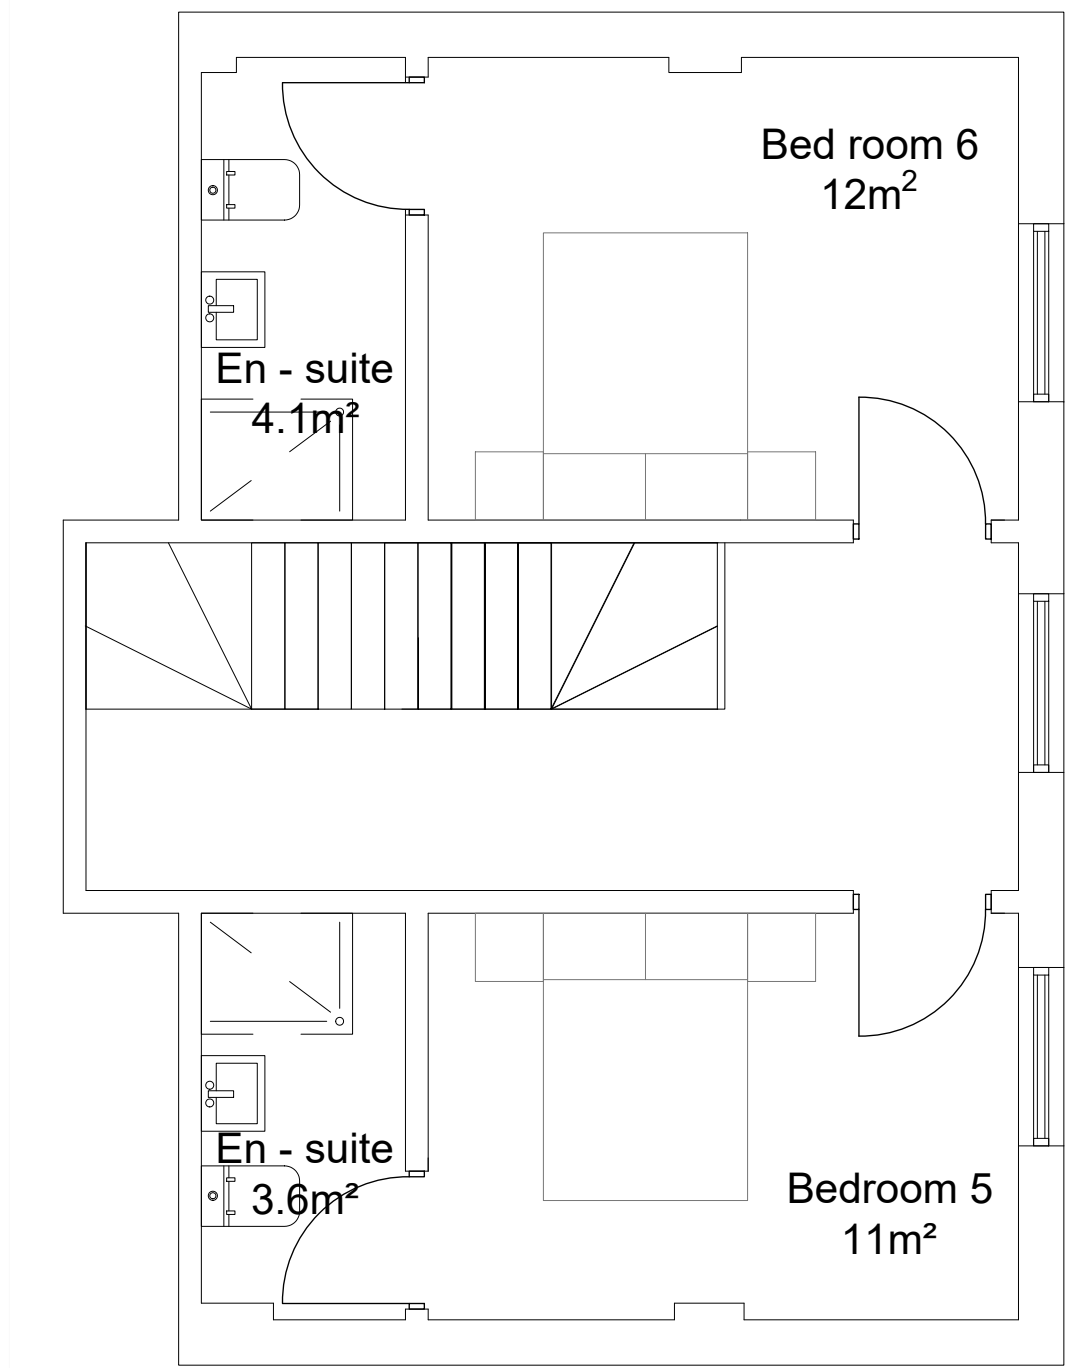

Proposed Third Floor Plan (Mezzanine Area)
Scale 1:50 @ A1

Total GIA 385m²
(inc parking)
6 Bed Rooms

Key.
Boundary
To Be Demolished
Existing Structure

Project. 40-42 High Street
Poole
BH15 1BT

Drawing Title. Proposed Floor Plans and
Rear Elevation

Scale. 1:50 & 1:100 @ A1

Drawing No. 395.GA.002.001

Drawn by. DR Checked by. CY

Date 25.06.2025

SHORE

1 Grand Parade, Poole, Dorset, BH15 1AD

Web - www.shorearchitecture.co.uk
Email - office@shorearchitecture.co.uk

These drawings are for planning application purposes only
and may require additional details prior to a Building regs
application. All the dimensions to be checked on site prior
to commencement of work. Do not scale from drawing.

