


For secondary
glazing
details refer to
drawing 007A

For secondary
glazing
details refer to
drawing 007A

SIGN

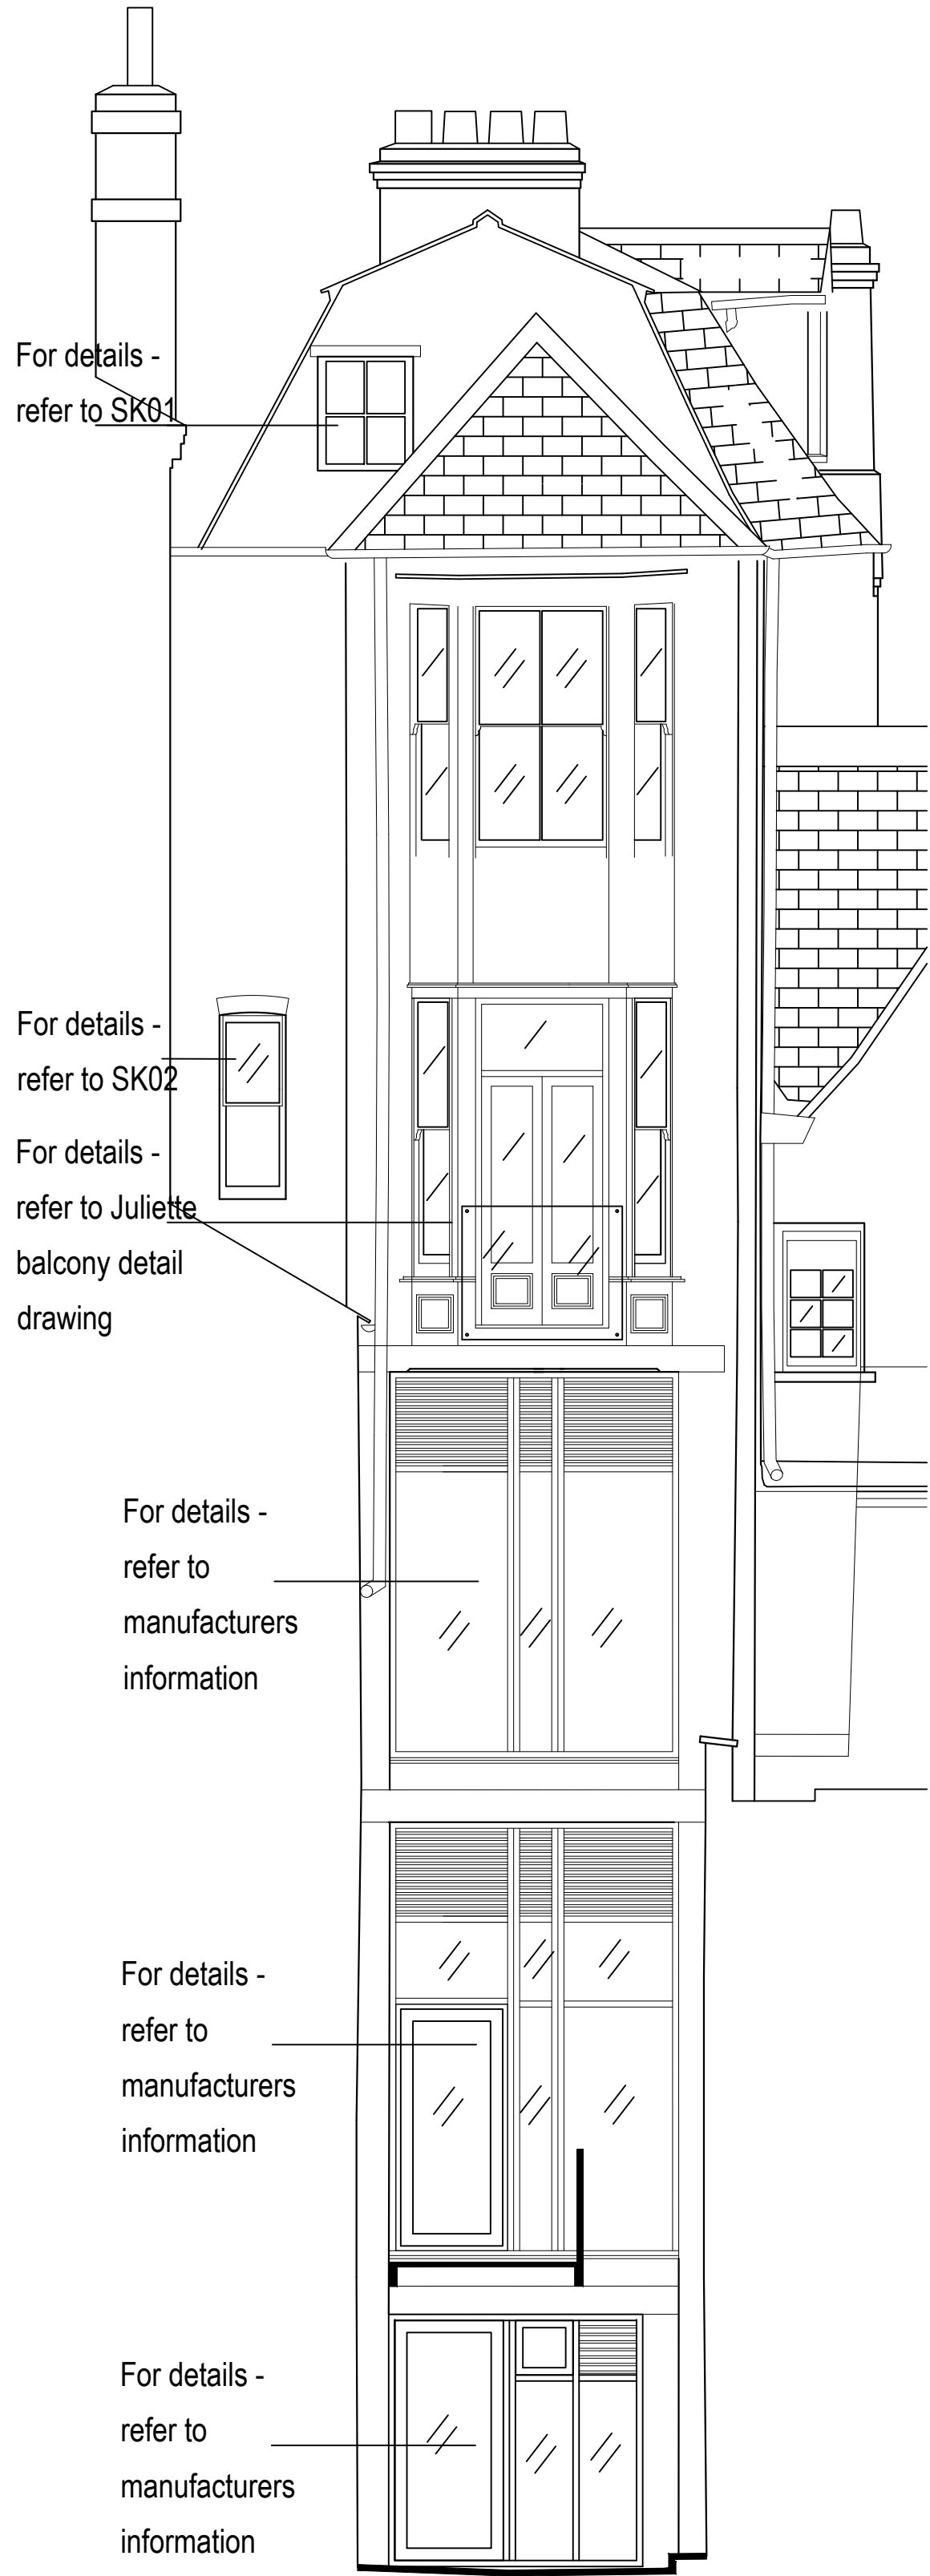

For details -
refer to SK01


For details -
refer to SK02

For details -
refer to Juliette
balcony detail
drawing

For details -
refer to
manufacturers
information

For details -
refer to
manufacturers
information

For details -
refer to
manufacturers
information

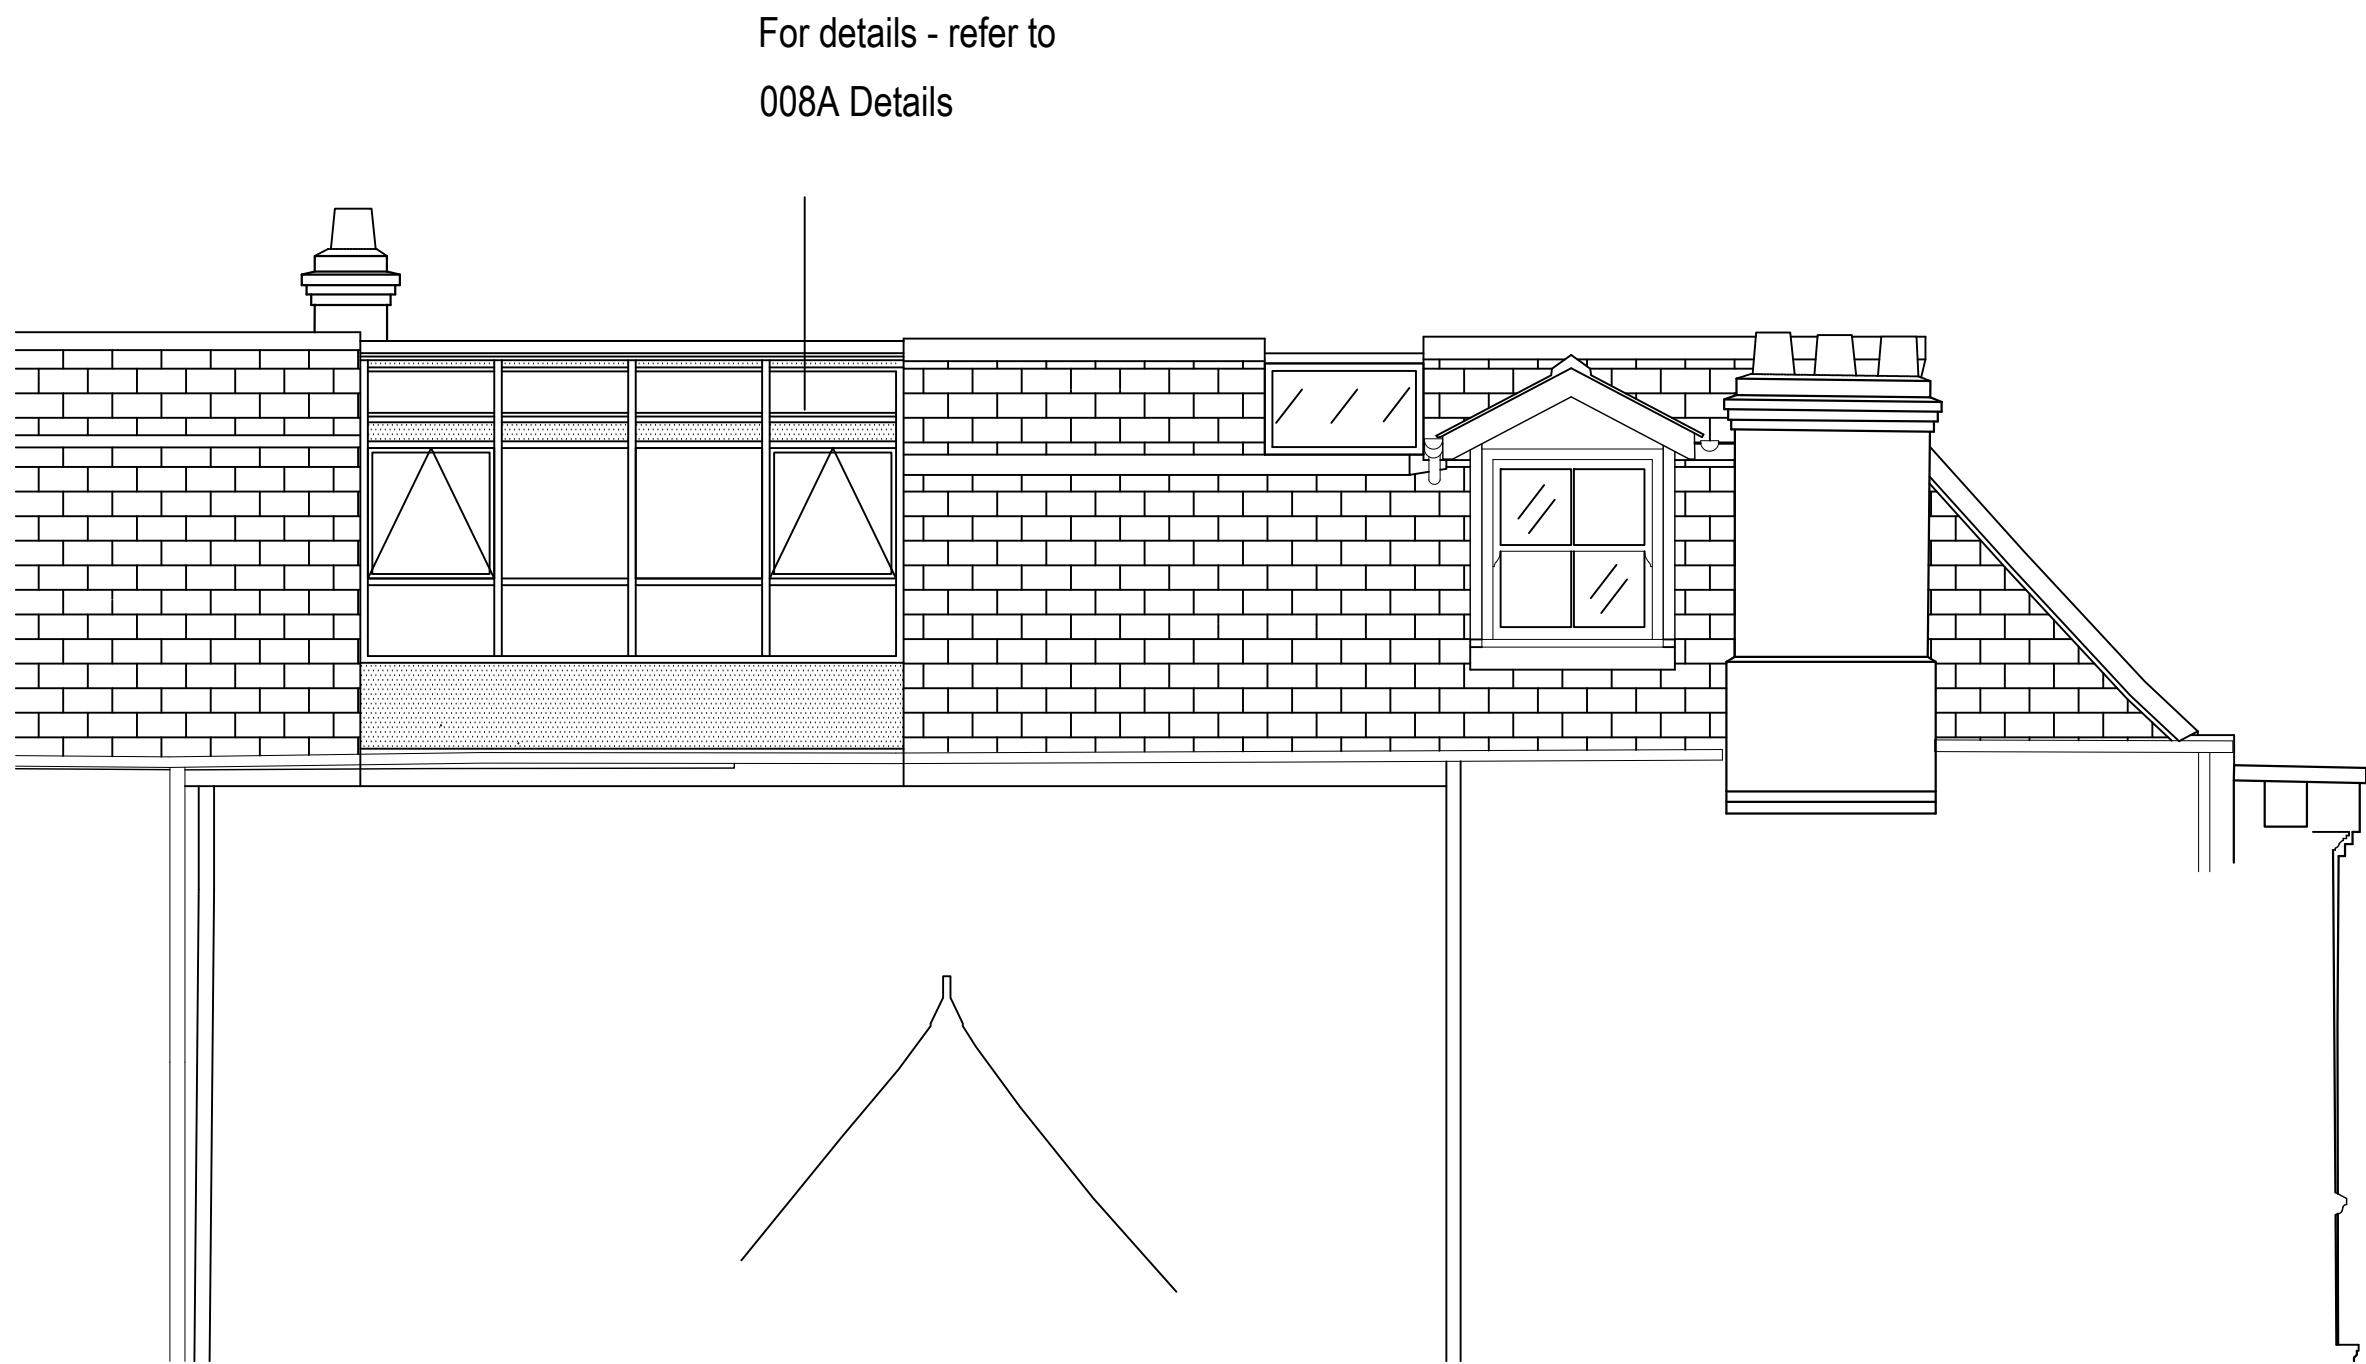

For details - refer to
008A Details

Out-Building Elevation

Scale 1:50



For details -
refer to
Hardwood
doors / escape
window detail
drawing

Out-Building Elevation

Scale 1:50

Main Building Front Elevation

Scale 1:50

Main Building Rear Elevation

Scale 1:50

rev	description	date	dr by	ap by
original	LWB	April 22	KMc	
Franklin House 4 Victoria Avenue Harrogate HG1 1EL tel. 01423 528999 www.macarchitects.co.uk				
client Continental Gold				
project Holiday Lets - 34 Coney Street, York				
drawing Proposed Elevations with Window References				
computer file C:\MAC\Architects\GIA-MAC\Projects\2018.235		plot date July 2023		
project number 2022.384		scale Varies @A1		
drawing number 117		rev /	issue status Planning	
This drawing is to be read in conjunction with all related drawings. Do not scale from this drawing. All dimensions must be checked and verified on site before commencing any work or producing shop drawings. The originator should be notified immediately of any discrepancy. This drawing is copyright and remains the property of M.A.C. Architects Ltd.				