



Main Building Rear Elevation

Scale 1:50

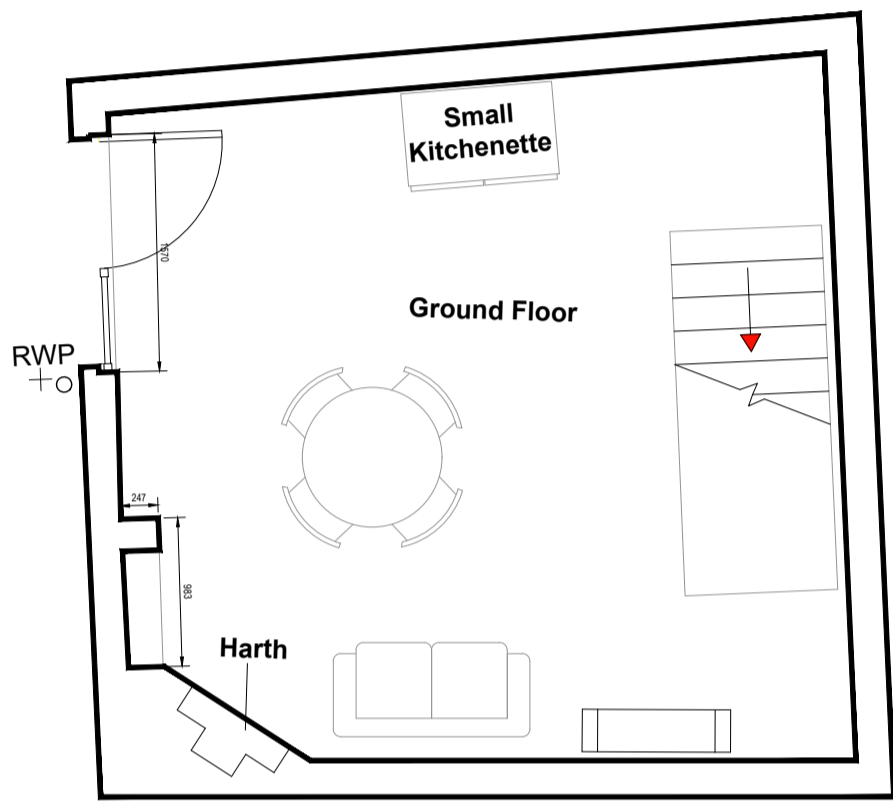


Outbuilding
Ground Floor Plan

Scale 1:50

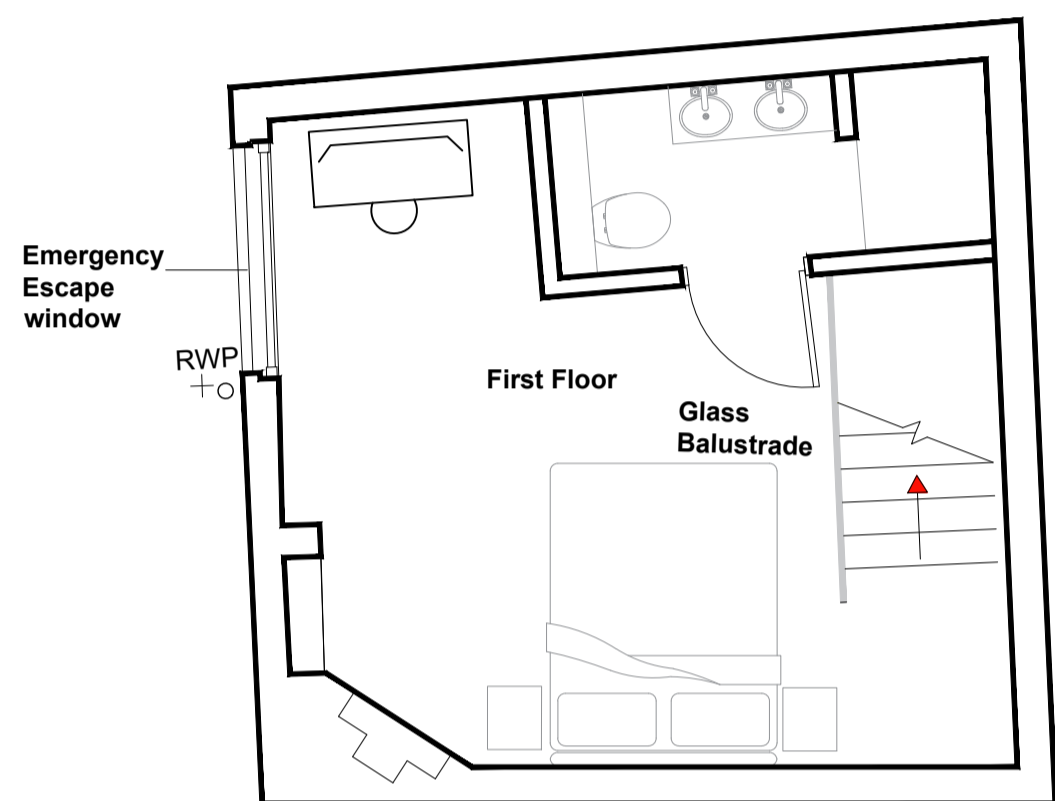

Outbuilding
First Floor Plan

Scale 1:50

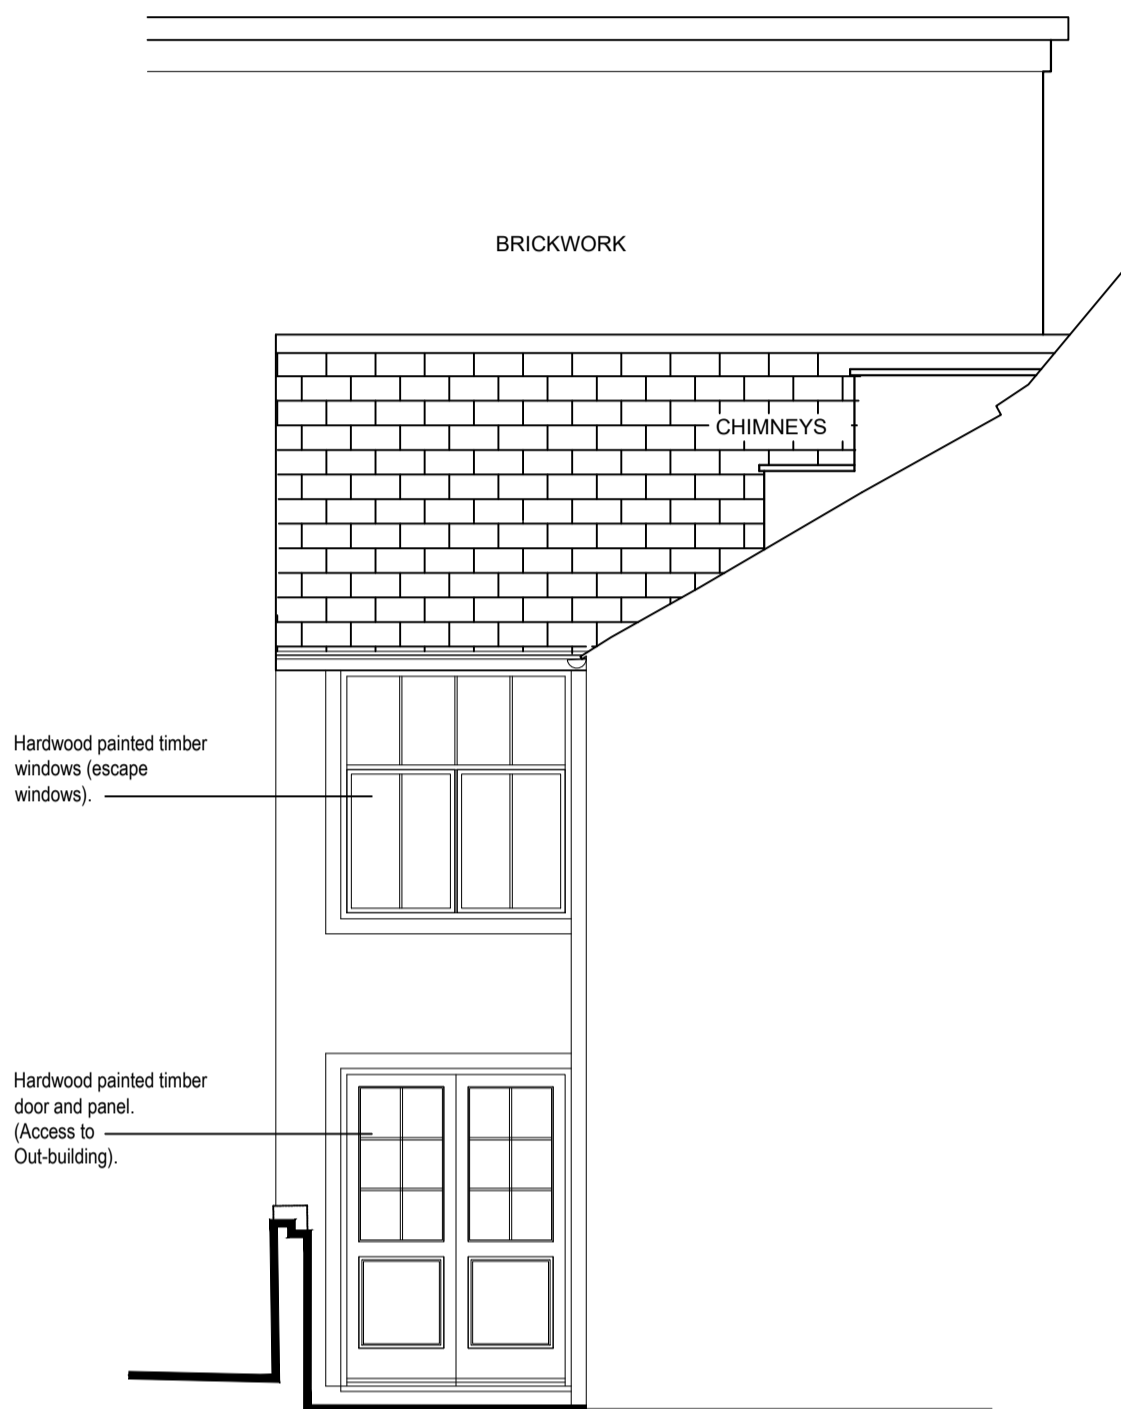

Out-Building Elevation

Scale 1:50

rev		date	dr by	ap by
original by	description			
LWB		April 22	KMc	
<div>Franklin House 4 Victoria Avenue Harrogate HG1 1EL tel. 01423 528999 www.macarchitects.co.uk</div> <div></div>				
client	Continental Gold			
project	Holiday Lets - 34 Coney Street, York			
drawing	Proposed Rear Elevation and Plans and Elevations to Out-Building			
computer file	C:\MAC\Architects\GIA-MAC\Projects\2018.235	plot date	July 2023	
project number	2022.384	scale	Varies @A1	
drawing number	116	rev	issue status	Planning
<p>This drawing is to be read in conjunction with all related drawings. Do not scale from this drawing. All dimensions must be checked and verified on site before commencing any work or producing shop drawings. The originator should be notified immediately of any discrepancy.</p> <p>This drawing is copyright and remains the property of M.A.C. Architects Ltd.</p>				