



FRONT ELEVATION


SIDE ELEVATION

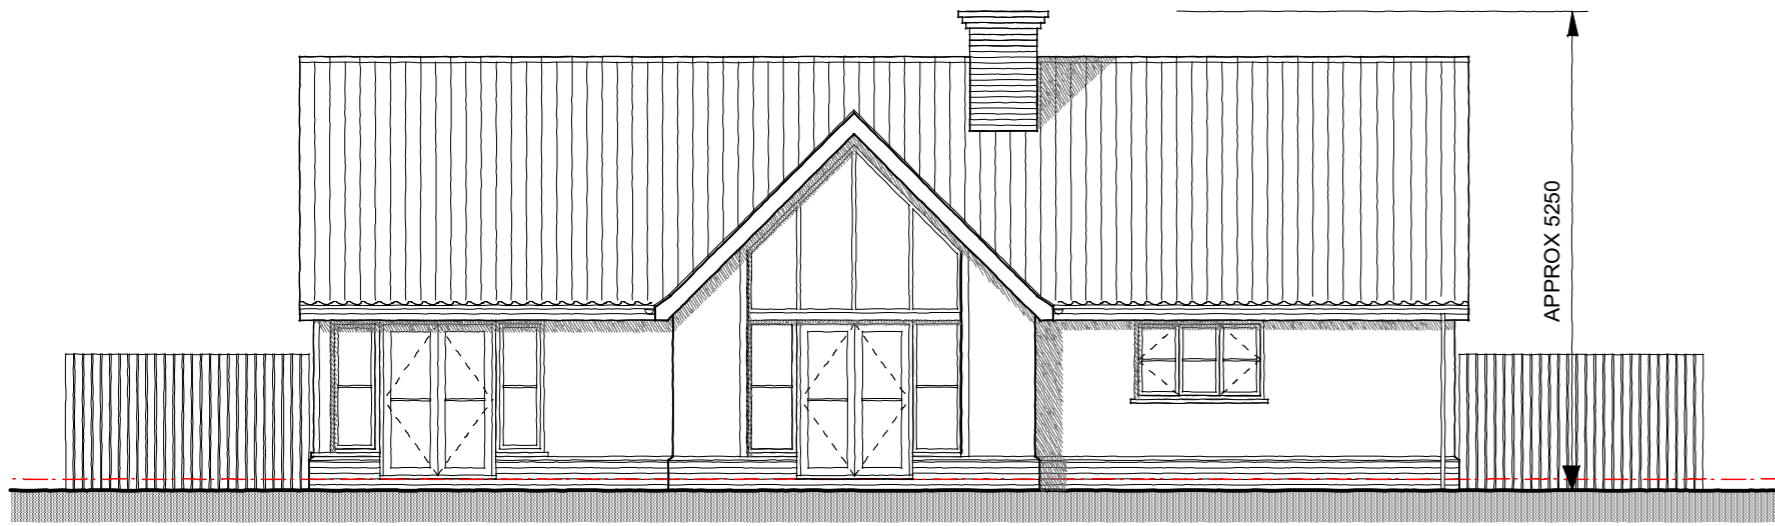


REAR ELEVATION

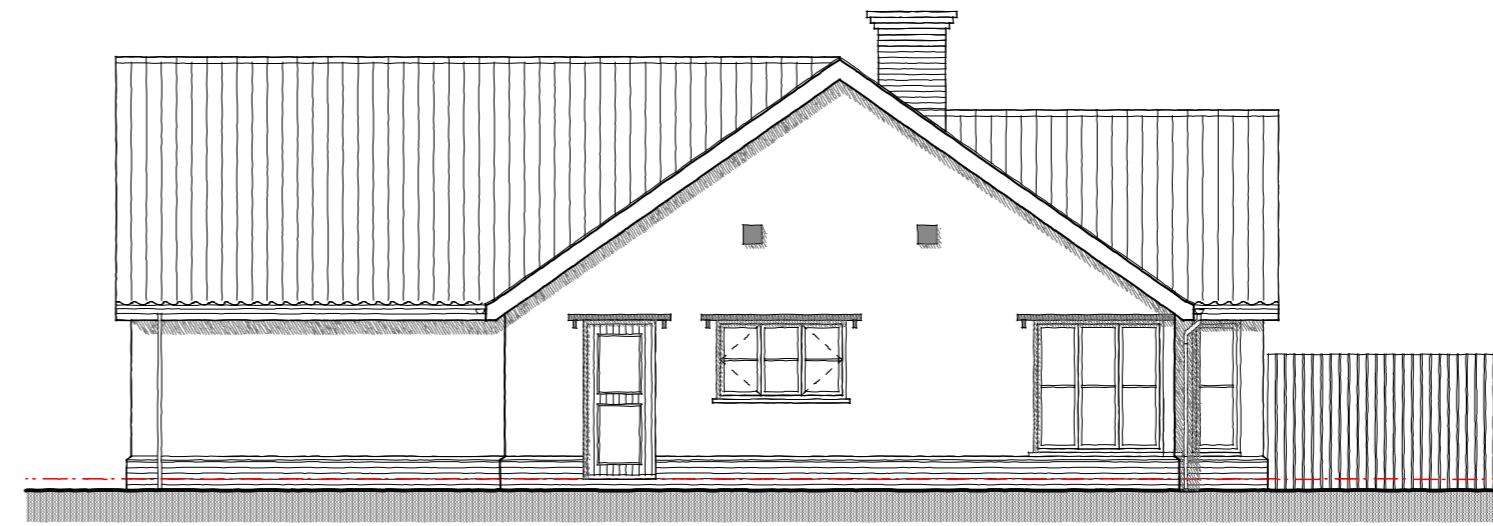

SIDE ELEVATION

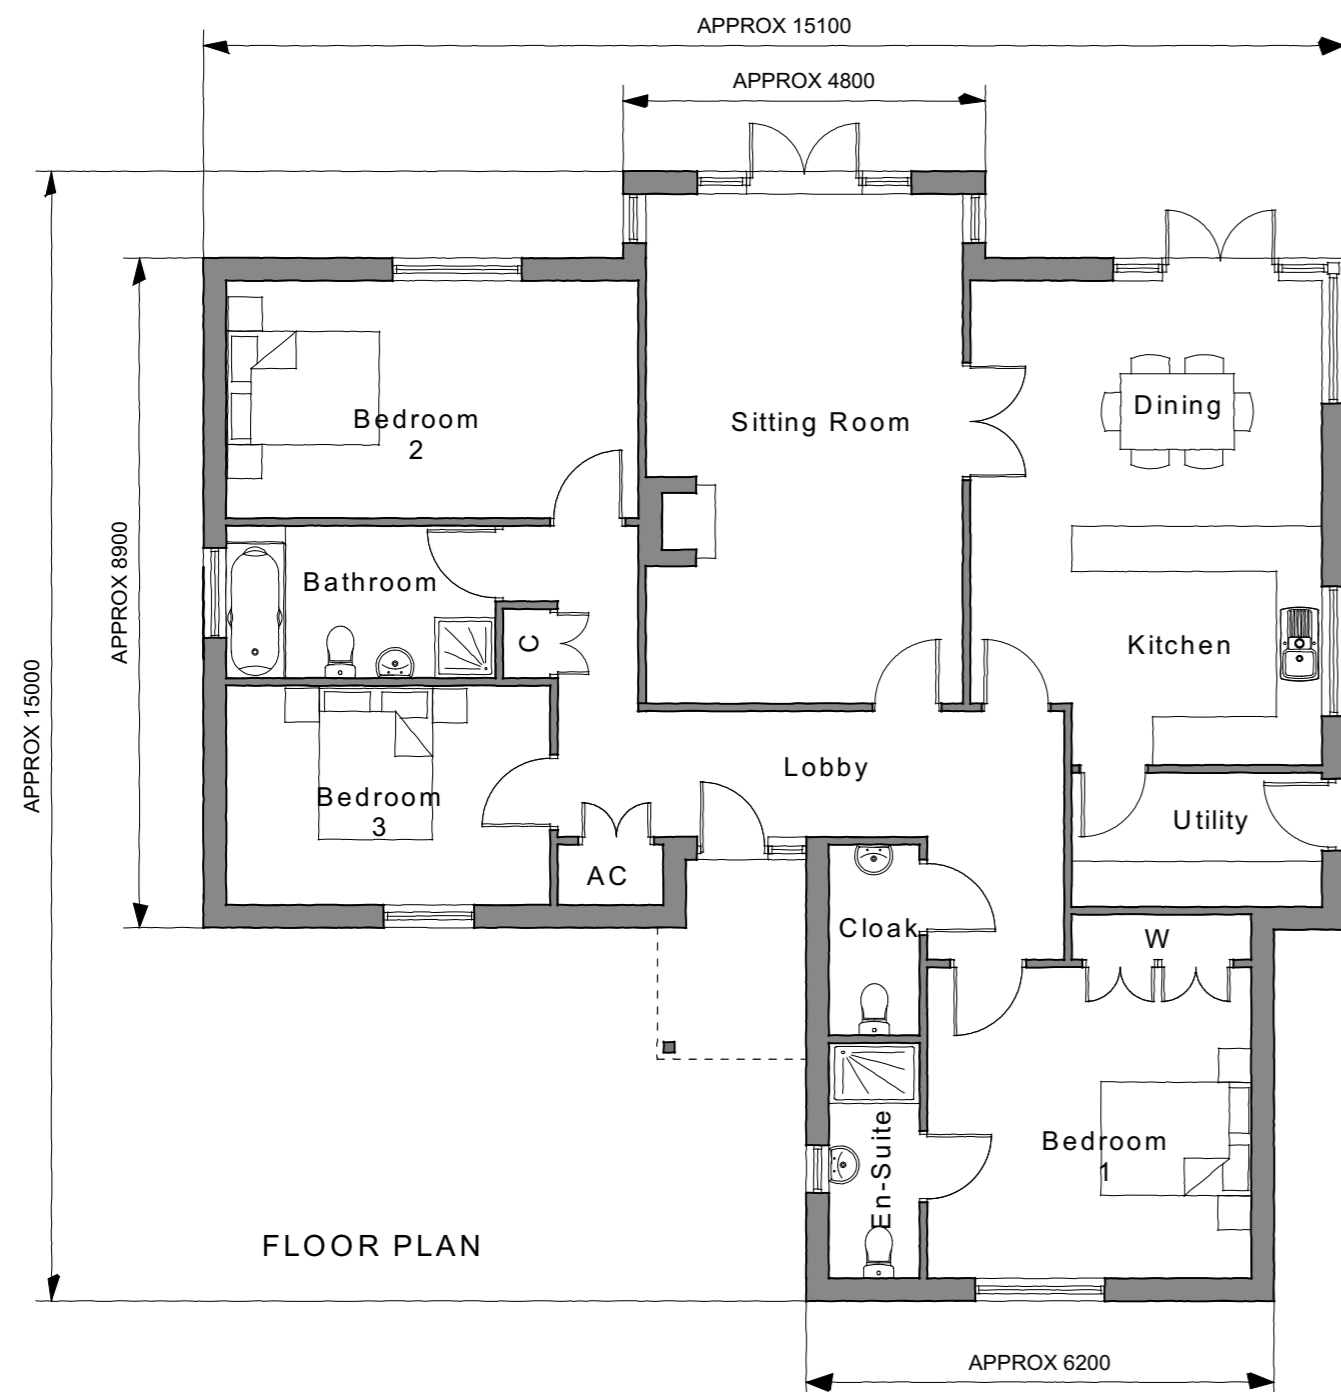


FLOOR PLAN

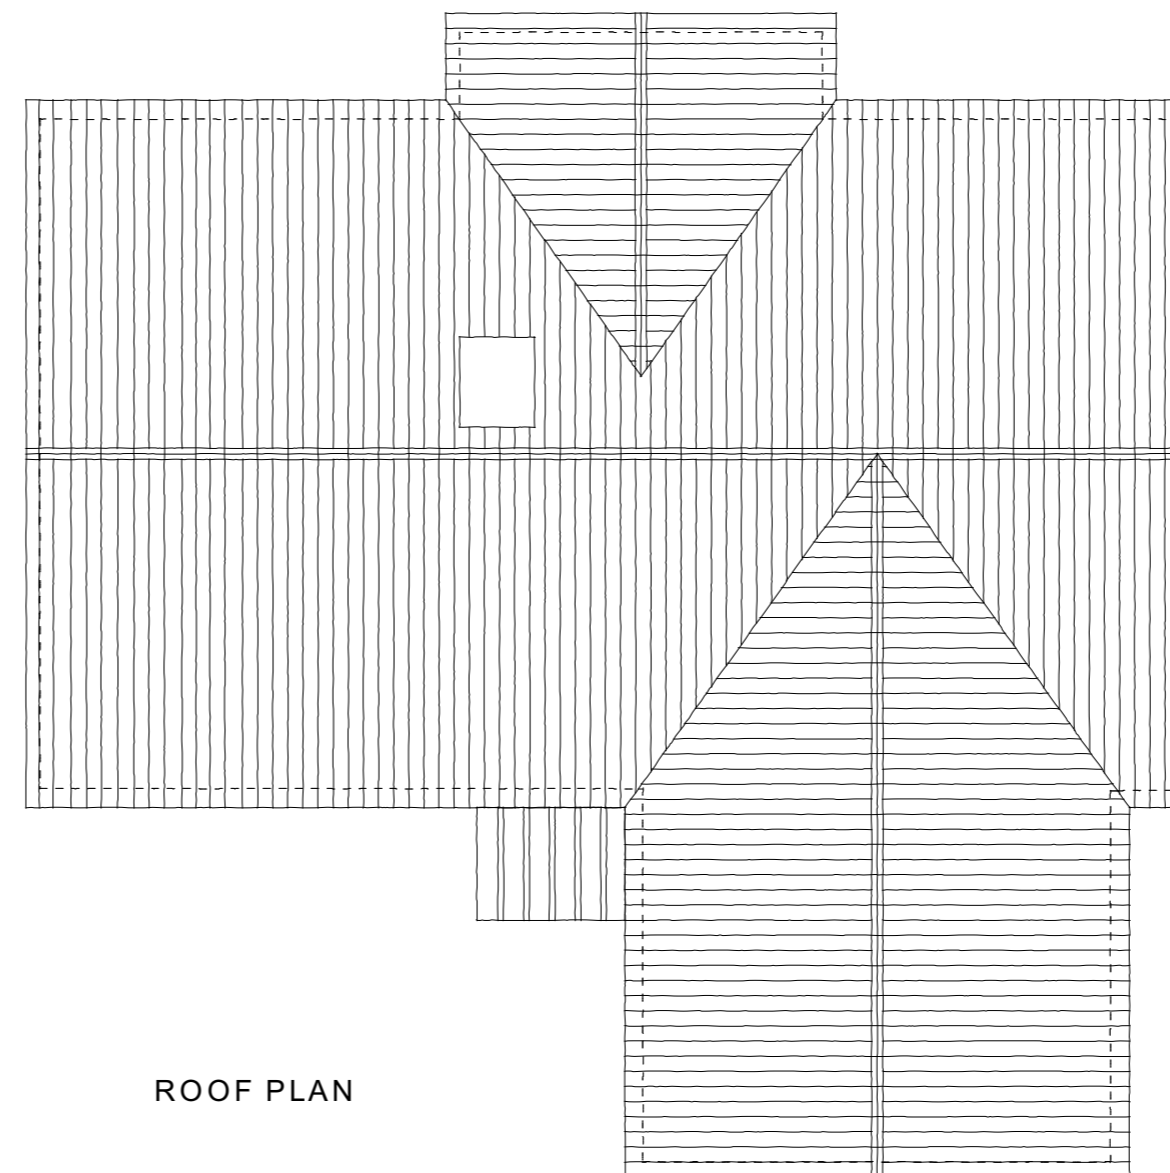

ROOF PLAN

PLOT 6
3 BED BUNGALOW
Gross Internal 145 sqm

MATERIALS
WALLS: RENDER & FACING BRICK PLINTH
ROOF: CLAY PANTILES

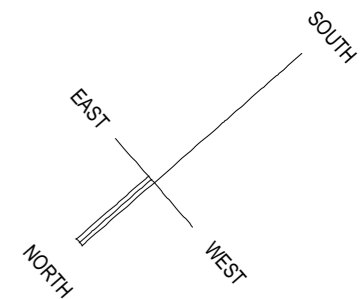

REVISION	DESCRIPTION	DATE	DRAWN	CHECK	
DRAWING STATUS	PRELIMINARY <input type="checkbox"/> FEASIBILITY / SKETCH <input type="checkbox"/> PLANNING APPLICATION <input checked="" type="checkbox"/>	BUILDING REGULATION APPLICATION <input type="checkbox"/> TENDER <input type="checkbox"/> CONSTRUCTION <input type="checkbox"/>	RECORD / "AS BUILT" <input type="checkbox"/> OTHER <input type="checkbox"/>		
TITLE	PLOT 6 PLANS AND ELEVATIONS		JOB NO.	4569	
PROJECT	PROPOSED RESIDENTIAL DEVELOPMENT		DRG NO.	PA 06	
	CROWCROFT ROAD, NEDGING TYE, SUFFOLK.		SCALE @ SIZE	1:100@A2	
CLIENT	MR. B. SMITH		DATE	MARCH 2015	
			DRAWN	MC	
			CHECK	MW	



WINCER KIEVENAAR
Chartered Architects
MARKET PLACE HADLEIGH IPSWICH SUFFOLK IP7 5DN T:01473 827992
E:enquiries@wkparchitects.co.uk

RIBA
Chartered Practice

