




05.03 - FIRST FLOOR PLAN - Apartments 5, 6, 7, 8  
1:100 @ A1

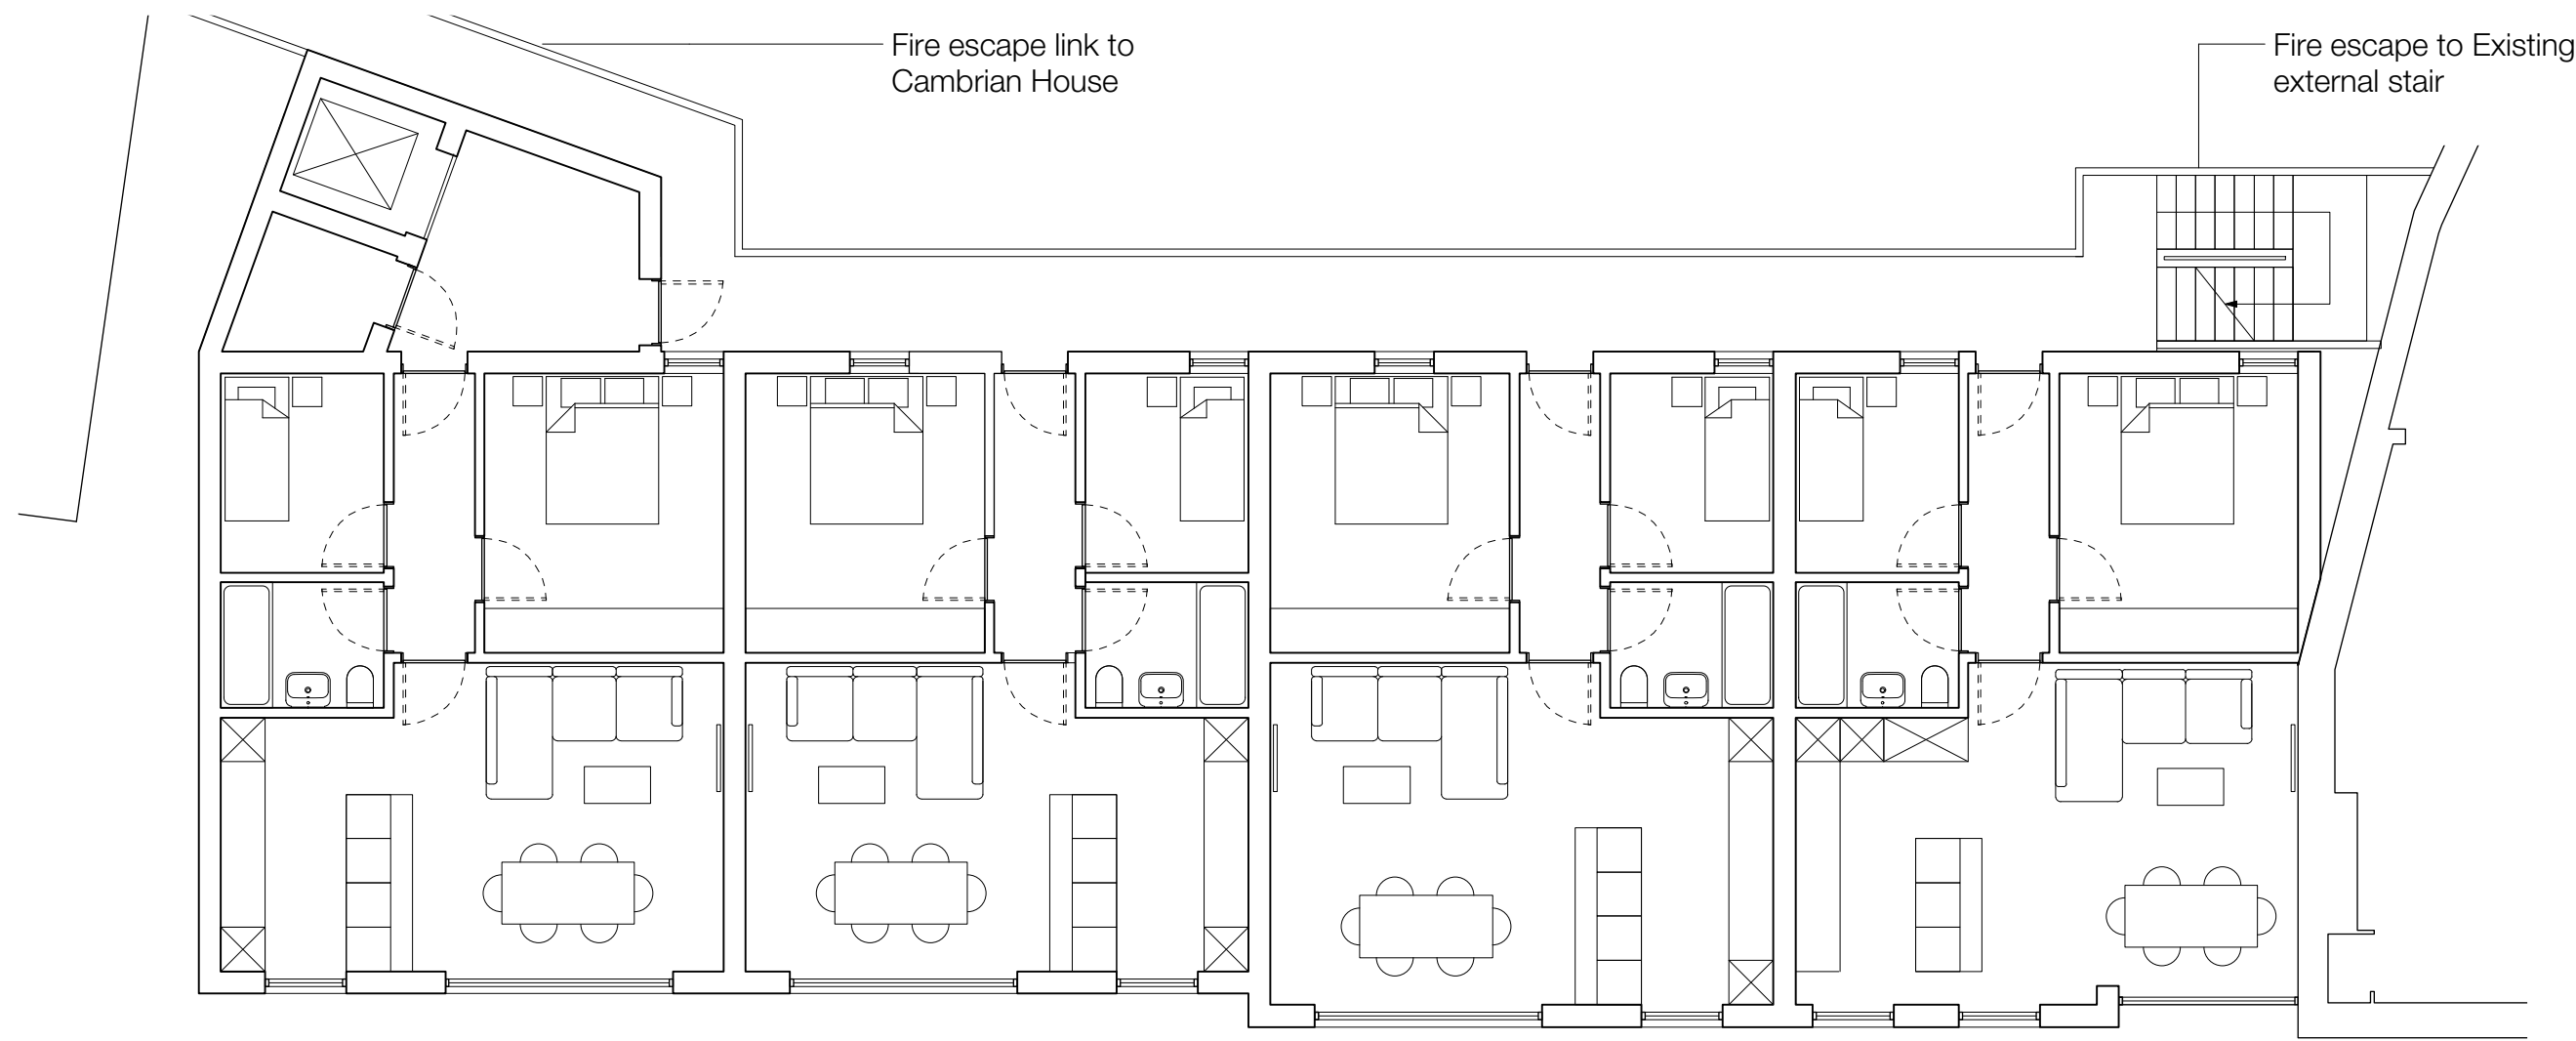


05.02 - GROUND FLOOR PLAN - Apartments 1, 2, 3, 4  
1:100 @ A1

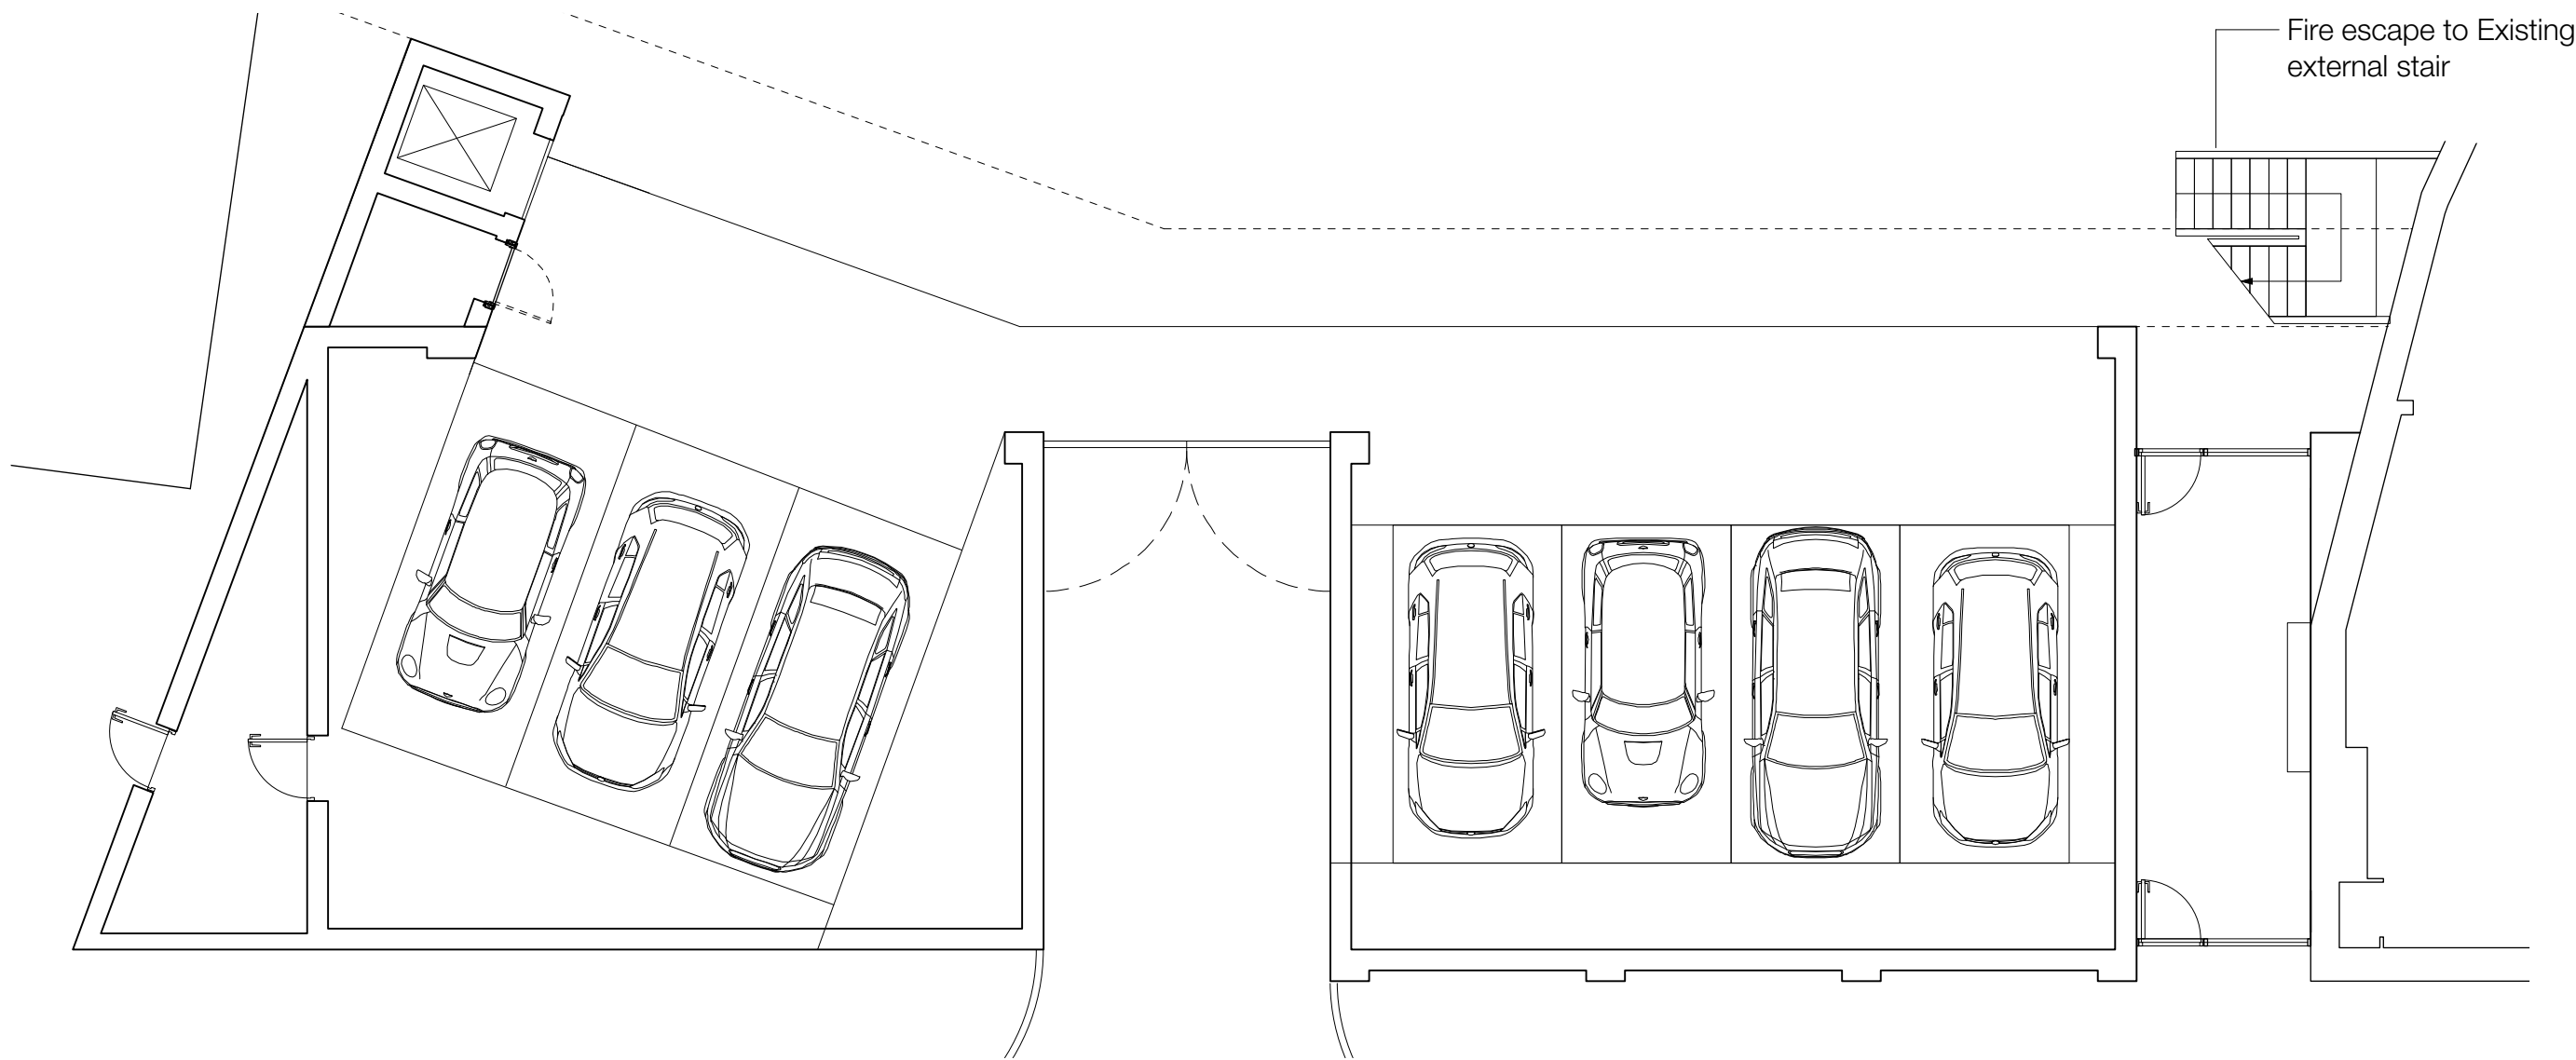


05.01 - UNDERCROFT FLOOR PLAN  
1:100 @ A1

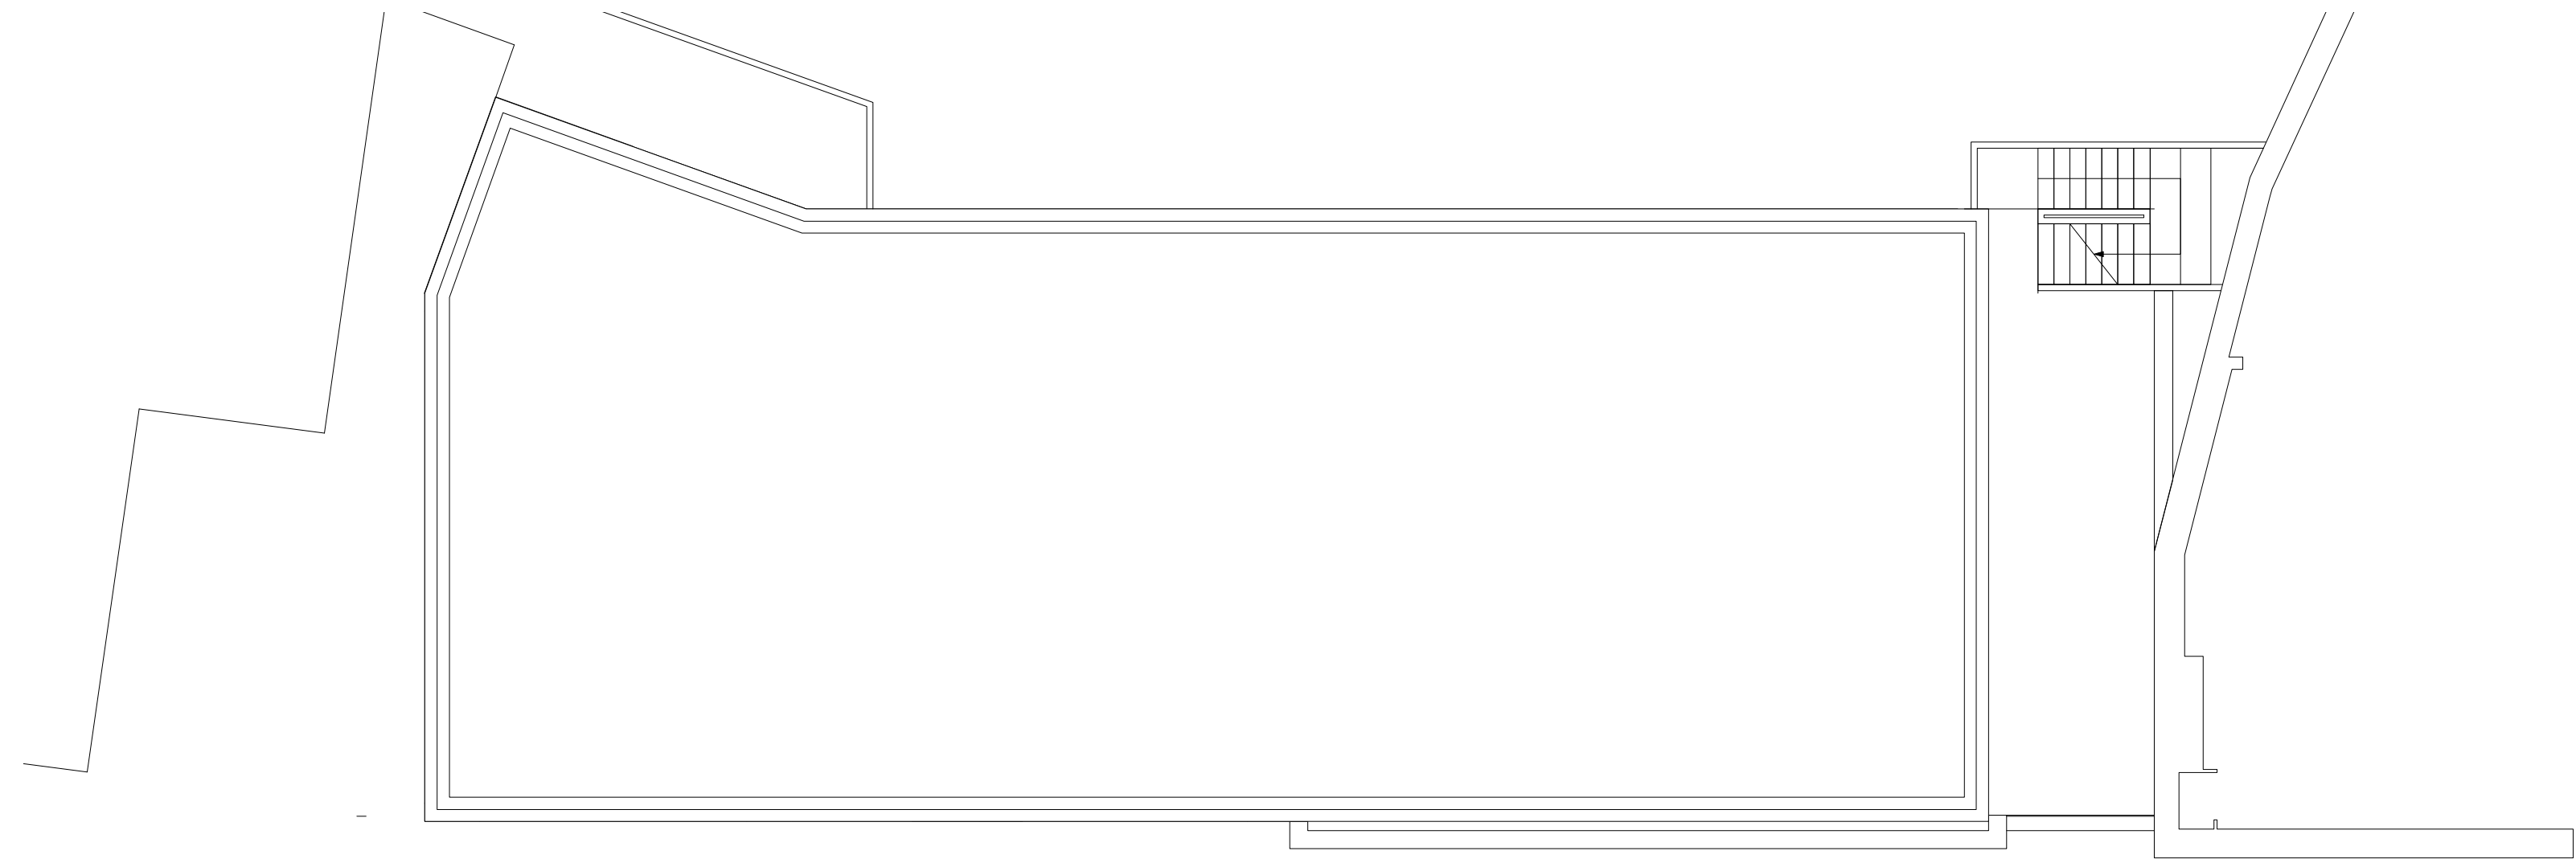


05.06 - ROOF PLAN  
1:100 @ A1

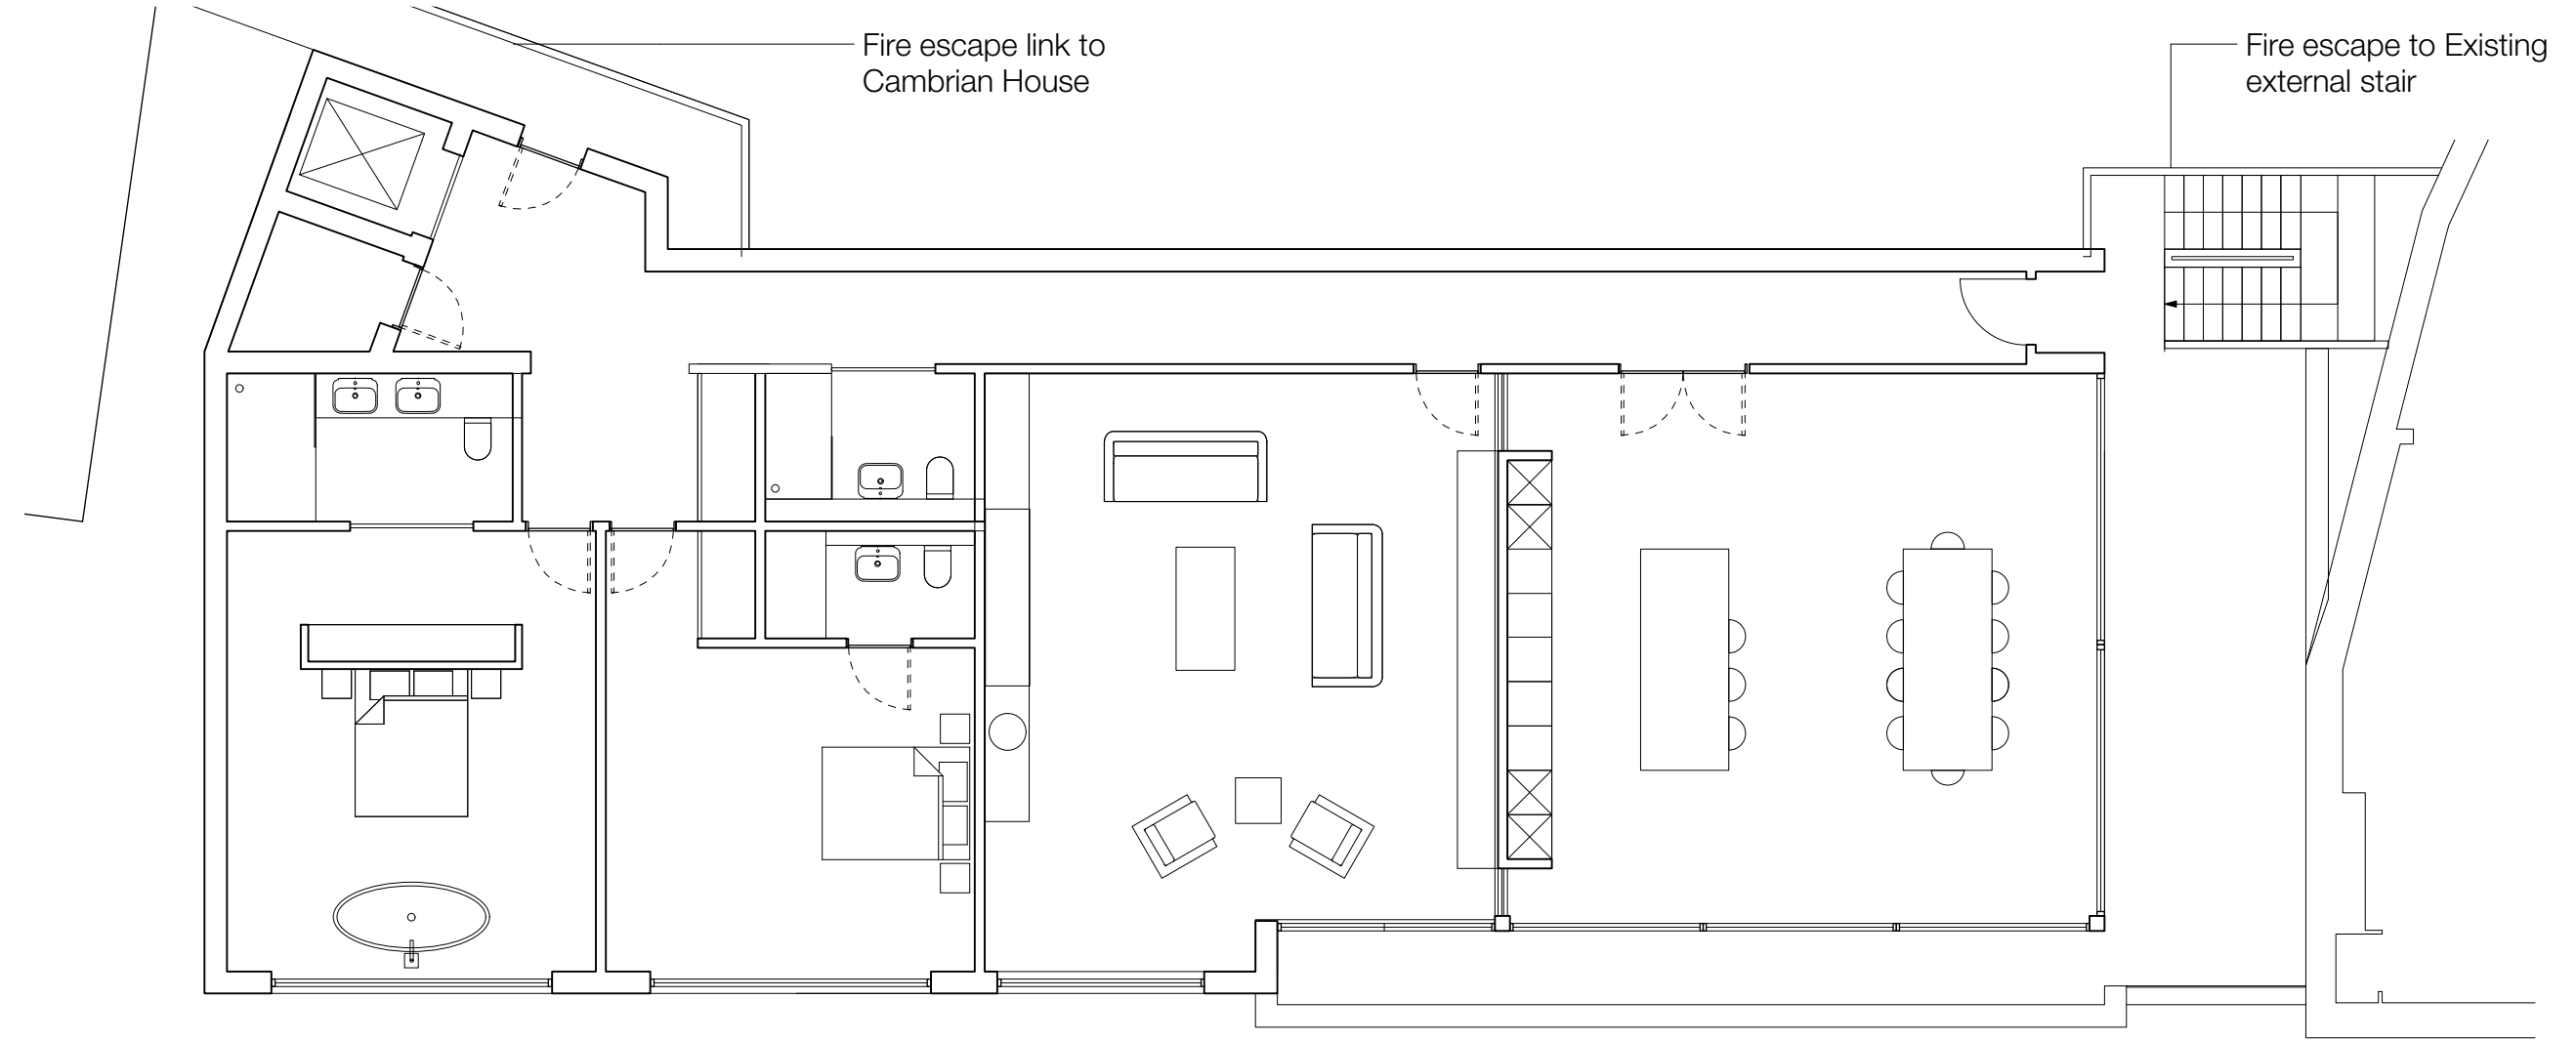

05.05 - THIRD FLOOR PLAN - Apartments 12  
1:100 @ A1

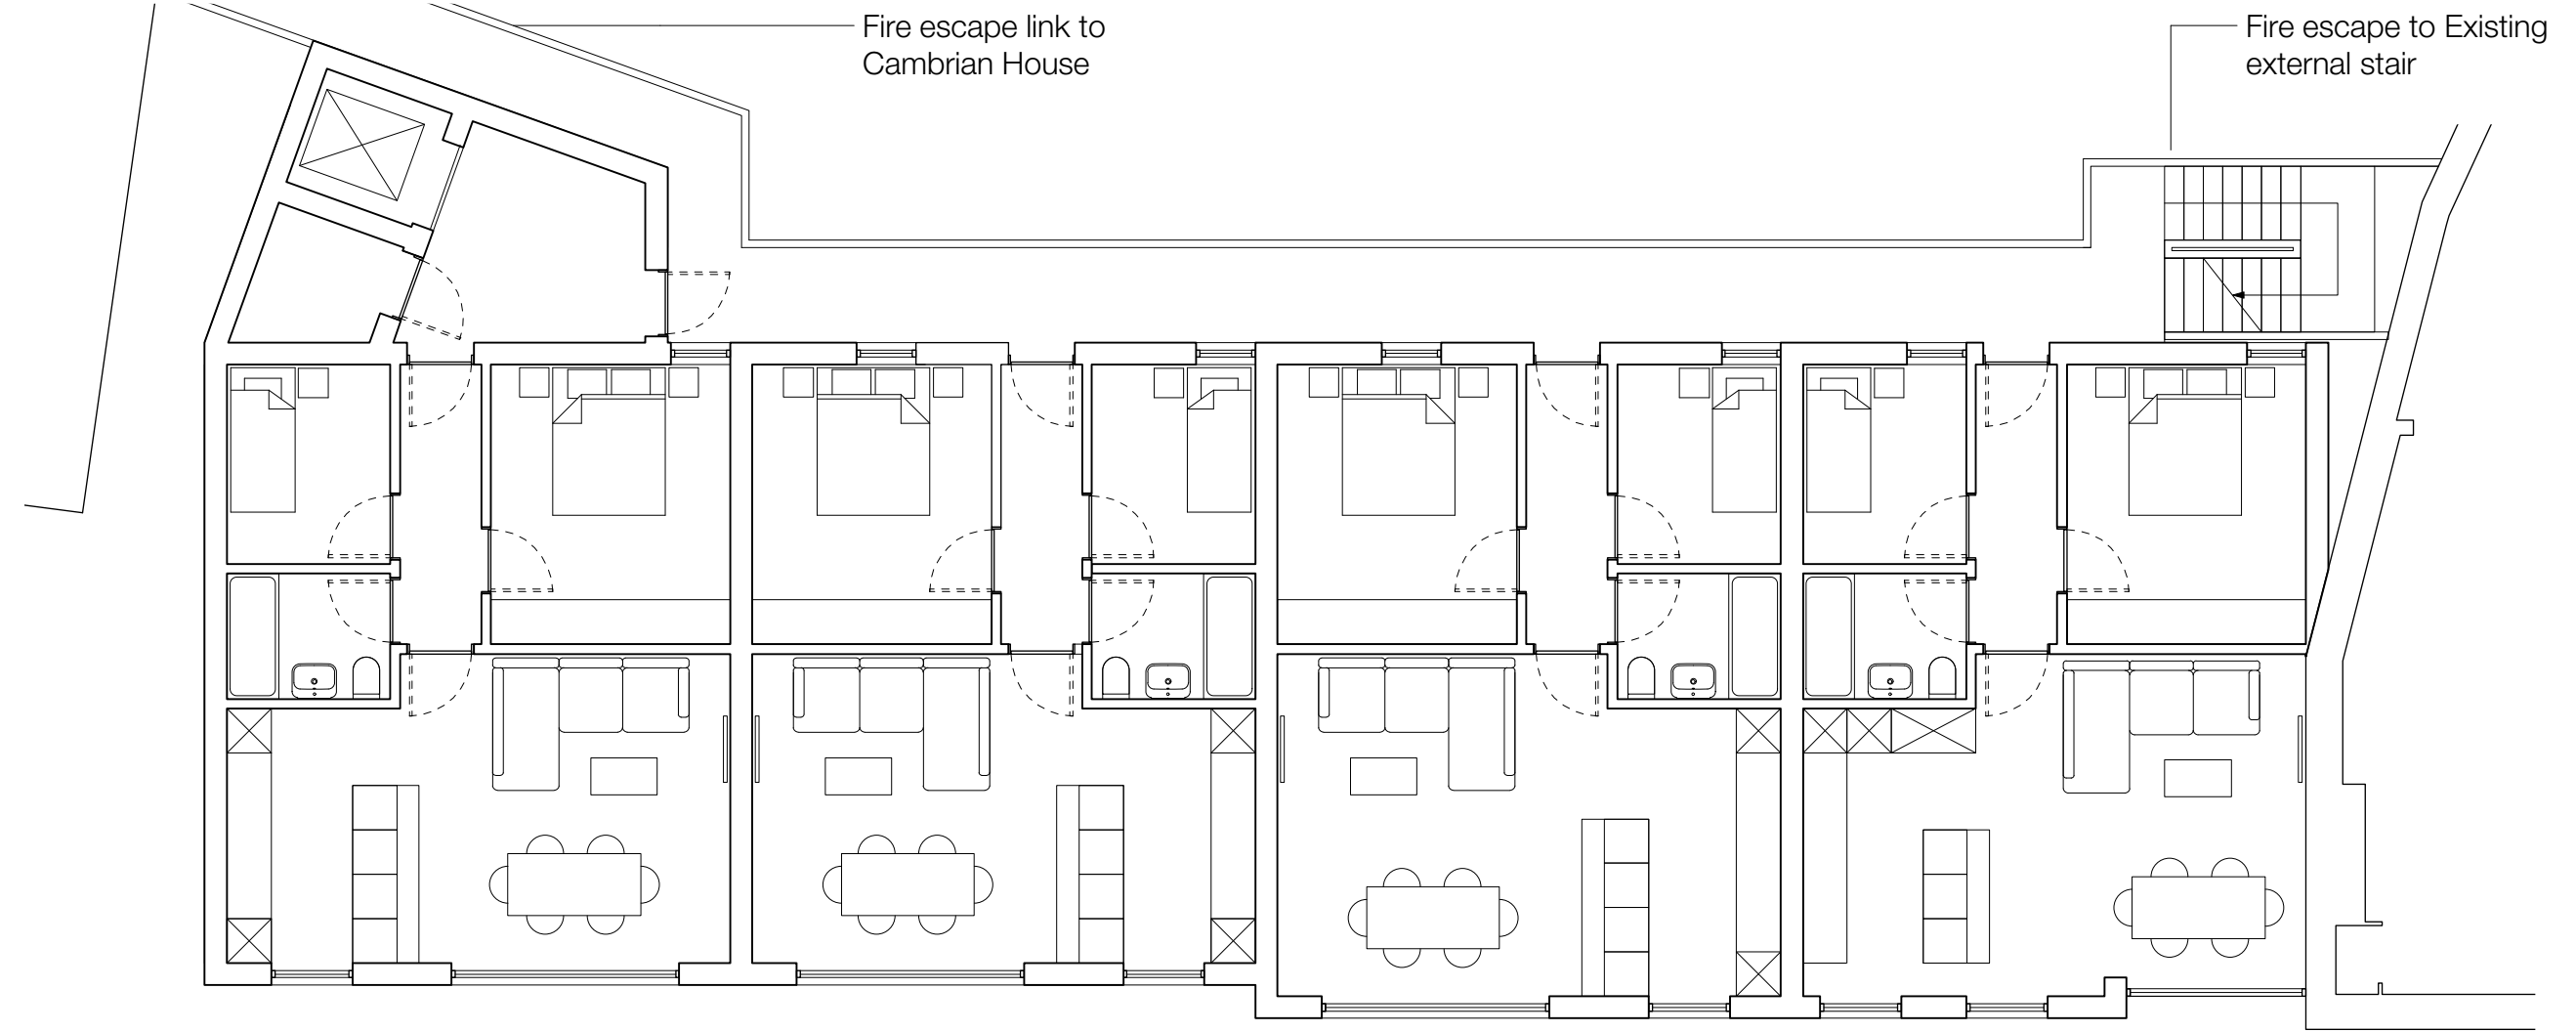

05.04 - SECOND FLOOR PLAN - Apartments 9,10,11  
1:100 @ A1

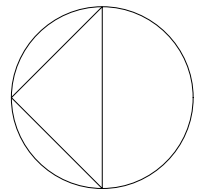

scale  
0m 1 2 3 4 5 @ 1:100

GROSS INTERNAL AREA = 869sqm  
1:100 @ A1

**GENERAL NOTES**  
All dimensions are to be checked on site prior to commencement of works and/or preparation of any shop drawings.  
Sizes of and dimensions to any structural elements are indicative only. See structural engineers drawings for actual sizes/dimensions.  
Sizes of and dimensions to any service elements are indicative only. See service engineer's drawings for actual sizes/dimensions.  
This drawing is to be read in conjunction with all other drawings, specifications and other Consultants' information.

This is not an 'As built drawing'. XIMdesign takes no responsibility for other parties relying on this information.  
Please note that drawing details are subject to change as a result of site-specific issues.  
Information contained on this drawing is the sole copyright of XIMdesign and is not to be reproduced without their permission.

DO NOT SCALE FROM THIS DRAWING.

-XIMdesign		rev		
4 Tennyson Road Bristol BS7 8SB t 07968332412 e max@ximdesign.com	project	date	drawing	
	Chronicle House, New Build	Oct 2016	PLANNING -	
	Apartments,		PROPOSED FLOOR	
	Shrewsbury		PLANS	
client	Cory Irvin-Wright	scales	job / drawing no.	
		1:100 @ A1	CH.05/-	