




1 Visual 1

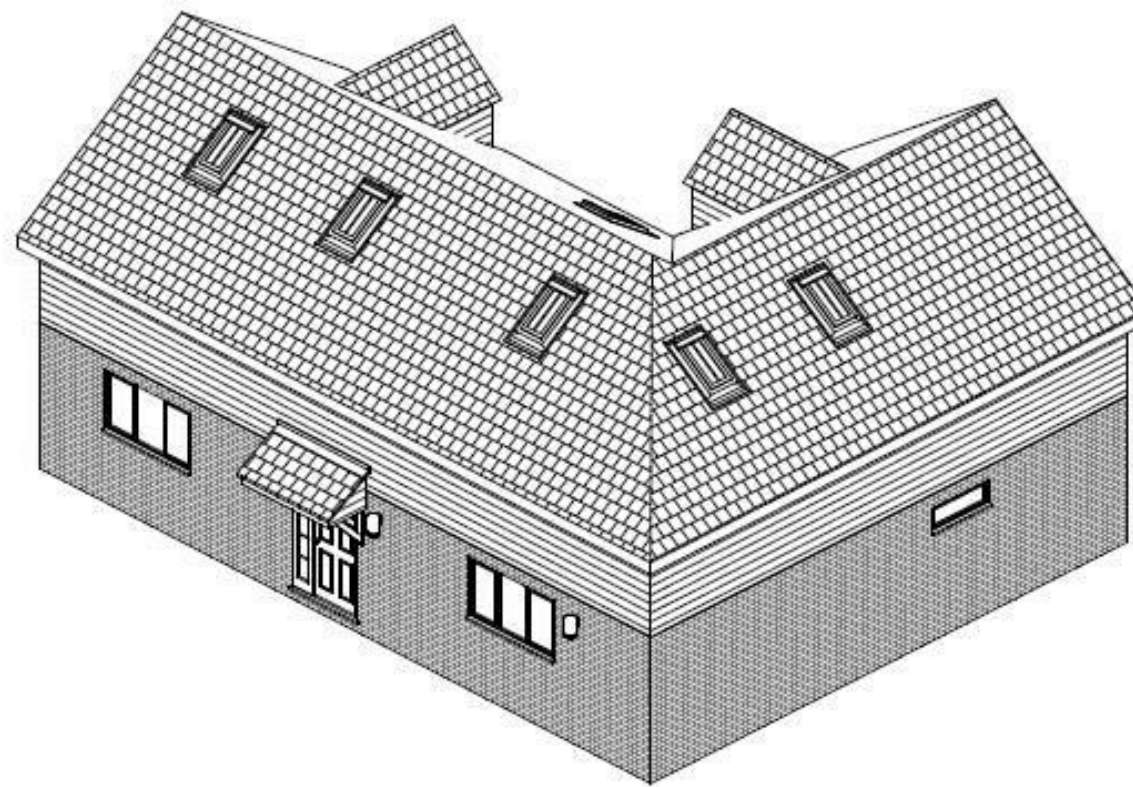


Elsworth,  
CB23 4JQ


## Asking Price £180,000

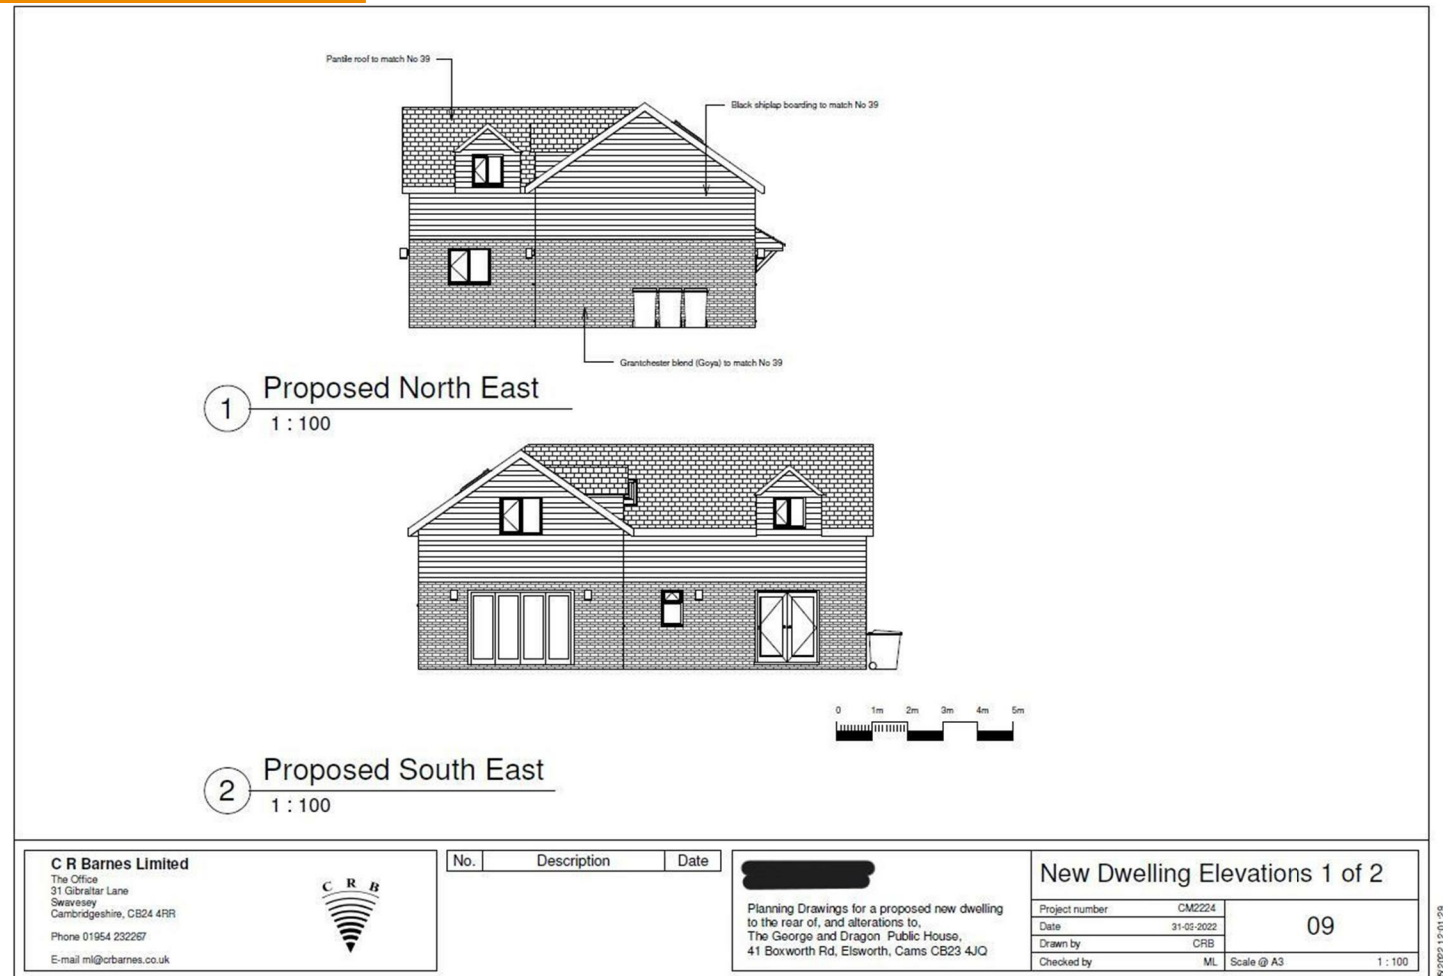


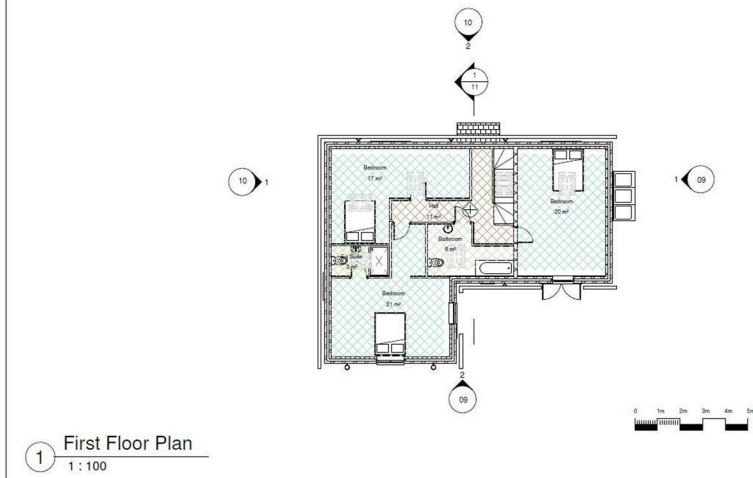


<b>C R Barnes Limited</b> The Office 31 Gibraltar Lane Sawestrey Cambridgeshire, CB24 4PR  Phone 01954 232067		<table><tr><th>No.</th><th>Description</th><th>Date</th></tr><tr><td></td><td></td><td></td></tr></table>	No.	Description	Date				<div></div> <p>Planning Drawings for a proposed new dwelling to the rear of, and alterations to, The George and Dragon Public House, 41 Boxworth Rd, Elsworth, Cambs CB23 4JQ</p>	<table><tr><th colspan="2">New Dwelling First Floor Plan</th></tr><tr><td>Project number</td><td>CM2204</td></tr><tr><td>Date</td><td>21-01-2012</td></tr><tr><td>Drawn by</td><td>CRB</td></tr></table>	New Dwelling First Floor Plan		Project number	CM2204	Date	21-01-2012	Drawn by	CRB	07
No.	Description	Date																	
New Dwelling First Floor Plan																			
Project number	CM2204																		
Date	21-01-2012																		
Drawn by	CRB																		

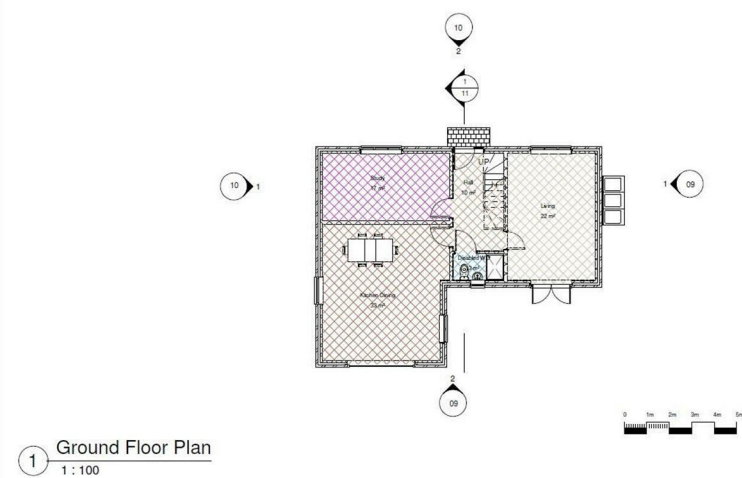

<b>C R Barnes Limited</b> The Office 31 Gibraltar Lane Sawestrey Cambridgeshire, CB24 4PR Phone 01954 232067 <small>© 2004 CRB and all other content are UK</small>		<table><tr><th>No.</th><th>Description</th><th>Date</th></tr><tr><td></td><td></td><td></td></tr></table>	No.	Description	Date				<div></div> <p>Planning Drawings for a proposed new dwelling to the rear of, and alterations to, The George and Dragon Public House, 41 Boxworth Rd, Elsworth, Cambs CB23 4JQ</p>	<table><tr><td colspan="2"><b>New Dwelling Ground Floor Plan</b></td></tr><tr><td>Project number</td><td>CM2204</td></tr><tr><td>Date</td><td>21-01-2012</td></tr><tr><td>Drawn by</td><td>CRB</td></tr></table> <div>06</div>	<b>New Dwelling Ground Floor Plan</b>		Project number	CM2204	Date	21-01-2012	Drawn by	CRB
No.	Description	Date																
<b>New Dwelling Ground Floor Plan</b>																		
Project number	CM2204																	
Date	21-01-2012																	
Drawn by	CRB																	

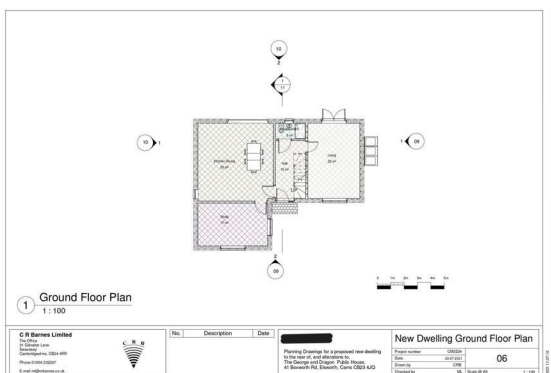

<b>C R Barnes Limited</b> The Office 31 Gibraltar Lane Sawestrey Cambridgeshire, CB24 4PR Phone 01954 232067 E-mail crb@crbarnes.co.uk	 	<table><tr><th>No.</th><th>Description</th><th>Date</th></tr><tr><td></td><td></td><td></td></tr></table>	No.	Description	Date				<div></div> <p>Planning Drawings for a proposed new dwelling to the rear of, and alterations to, The George and Dragon Public House, 41 Boxworth Rd, Elsworth, Cambs CB23 4JQ</p>	<table><tr><td>Project number</td><td>CM2204</td></tr><tr><td>Date</td><td>21-01-2012</td></tr><tr><td>Drawn by</td><td>CRB</td></tr><tr><td>Checked by</td><td>MR</td></tr><tr><td>Scale</td><td>Scale 1:100</td></tr></table>	Project number	CM2204	Date	21-01-2012	Drawn by	CRB	Checked by	MR	Scale	Scale 1:100	<b>06</b>
No.	Description	Date																			
Project number	CM2204																				
Date	21-01-2012																				
Drawn by	CRB																				
Checked by	MR																				
Scale	Scale 1:100																				

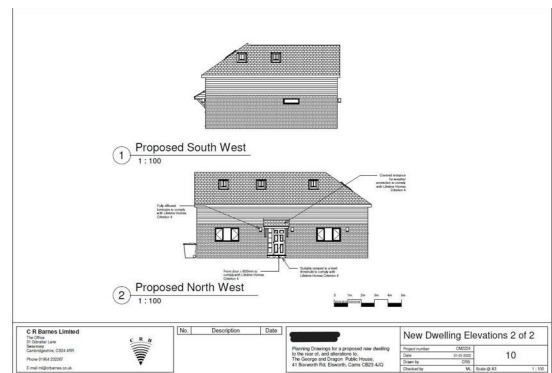

<b>C R Barnes Limited</b> The Office 31 Gibraltar Lane Sawestrey Cambridgeshire, CB24 4PR Phone 01954 232067 E-mail: info@crbarnes.co.uk		<table><tr><th>No.</th><th>Description</th><th>Date</th></tr><tr><td></td><td></td><td></td></tr></table>	No.	Description	Date				<div></div> <p>Planning Drawings for a proposed new dwelling to the rear of, and alterations to, The George and Dragon Public House, 41 Boxworth Rd, Elsworth, Cambs CB23 4JQ</p>	<b>New Dwelling Elevations 2 of 2</b> <table><tr><td>Project number:</td><td>CM2204</td></tr><tr><td>Date:</td><td>21-01-2012</td></tr><tr><td>Drawn by:</td><td>CRB</td></tr><tr><td>Checked by:</td><td>MA, Drawn by AJ</td></tr></table>	Project number:	CM2204	Date:	21-01-2012	Drawn by:	CRB	Checked by:	MA, Drawn by AJ	10
No.	Description	Date																	
Project number:	CM2204																		
Date:	21-01-2012																		
Drawn by:	CRB																		
Checked by:	MA, Drawn by AJ																		

A single building plot with detailed planning consent under planning reference 22/03219/FUL

Erection of a 3 bedroom detached dwelling extending to circa 166 sq.m ( 1,786 sq.ft) to the rear of the George and Dragon Public House along with car parking allocation at 41 Boxworth Road Elsworth CB23 4JQ

## LOCATION



The highly sought after village of Elsworth is located about 10 miles

from the university city of Cambridge and is well placed for access to major routes including the A428 and A14. Elsworth has its own primary school, and local pub/restaurant and stores/ post office. Secondary schooling is available in nearby Swavesey Village College.

## MATERIAL INFORMATION

Tenure - Freehold  
Council Tax Band - To Be Assessed



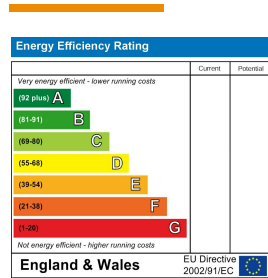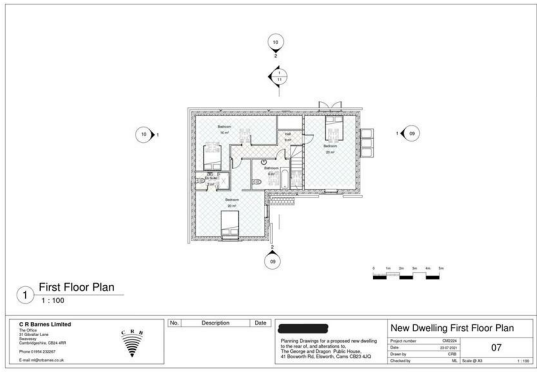

Asking Price £180,000

Tenure - Freehold

Council Tax Band - New Build

Local Authority - South Cambridgeshire

District Council



Clifton House 1-2 Clifton Road, Cambridge, CB1 7EA | 01223 214214 | cheffins.co.uk



**CHEFFINS**

IMPORTANT: we would like to inform prospective purchasers that these sales particulars have been prepared as a general guide only. A detailed survey has not been carried out, nor the services, appliances and fittings tested. Room sizes should not be relied upon for furnishing purposes and are approximate. If floor plans are included, they are for guidance only and illustration purposes only and may not be to scale. If there are any important matters likely to affect your decision to buy, please contact us before viewing the property.