



The Walk, Potters Bar, EN6 1PS
Price Guide £850,000 Freehold

Council Tax Band E


REAL ESTATES
Est.1981

Estate Agents · Residential Sales · Investments · Lettings

CHAIN FREE- Real Estates are delighted to offer for sale this 4 bedroom, 2 bathroom SEMI-DETACHED home measuring approx 1600 sq ft. and with the benefit of a garage and own drive

Located in the heart of Potters Bar within walking distance to many shops, restaurants, leisure facilities including Revive fitness and Spa and Furzefield sports centre. Potters Bar mainline station is a stone's throw away and provides a fast train service into Kings Cross (approx. 20 minutes). Access to junction 23 and 24 of the M25 and the A1(M) South Mimms are also close by, offering excellent transport links to London and the North.

Early viewing recommended. Please contact our Totteridge office for further information or to arrange a viewing.

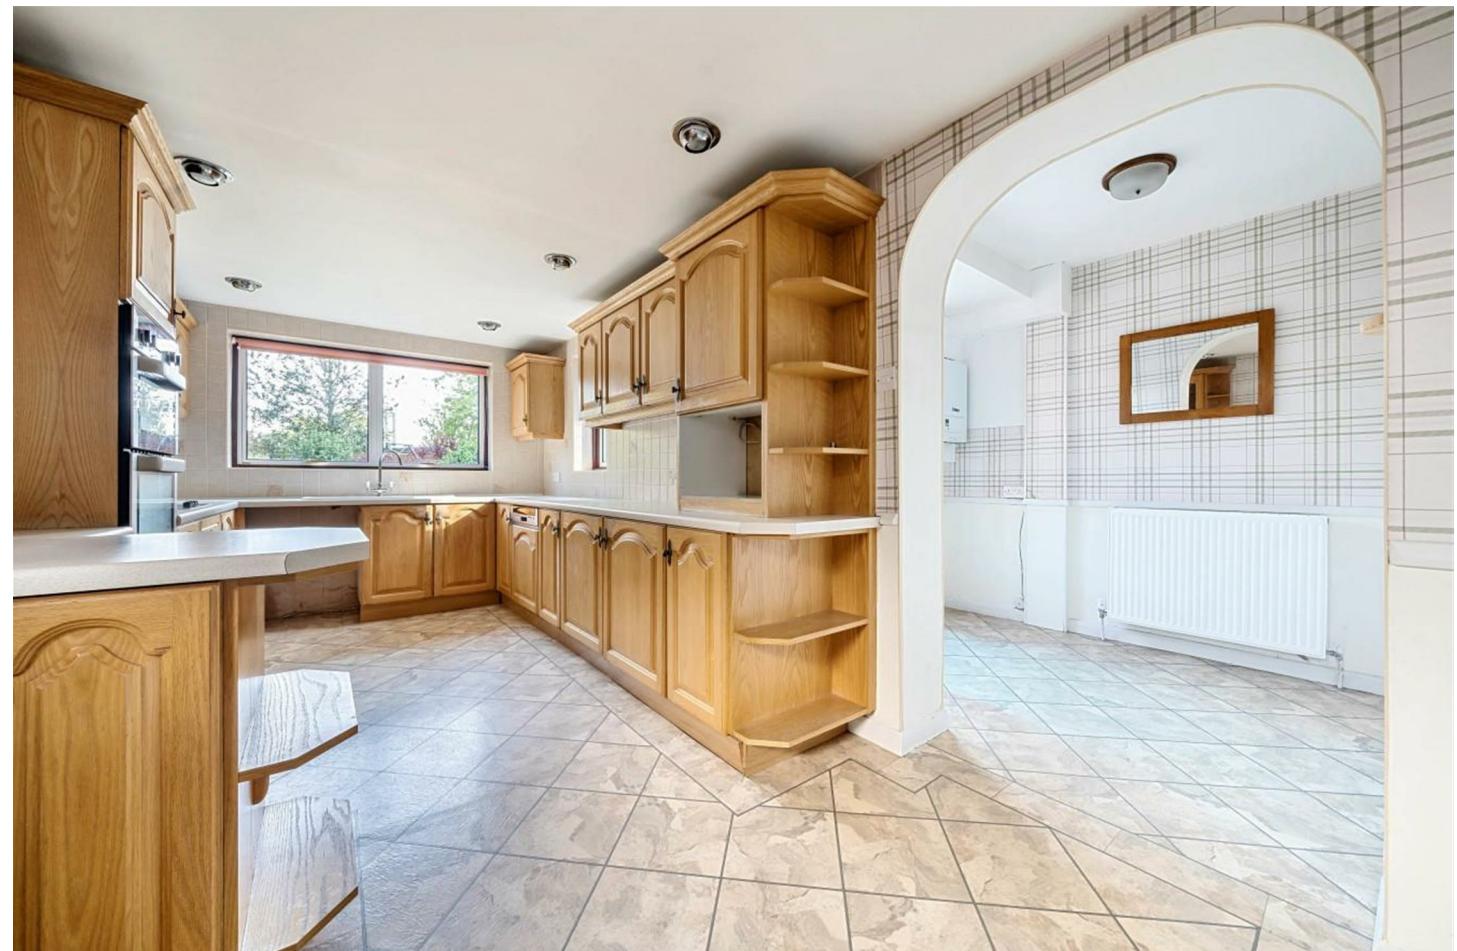







The Walk, Potters Bar, EN6

Approximate Area = 1614 sq ft / 149.9 sq m (includes garage)

Outbuilding = 46 sq ft / 4.2 sq m

Total = 1660 sq ft / 154.2 sq m

For identification only - Not to scale

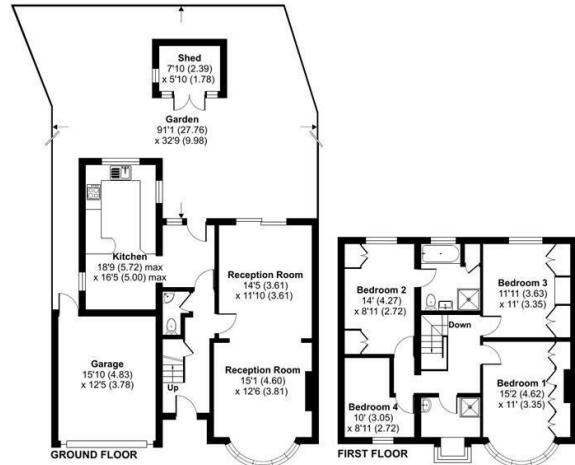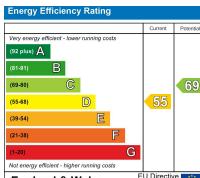

Certified
Property
Measurer

Floor plan produced in accordance with RICS Property Measurement Standards incorporating International Property Measurement Standards (IPMS2 Residential). © RICS 2023.



Real Estates Totteridge Office:
32 Totteridge Lane
Totteridge N20 9QJ

II : 0208 445 3132
e : info@realestates-wsp.co.uk
w : www.realestates-wsp.co.uk