


PROPOSED SIDE ELEVATION - ELE 4

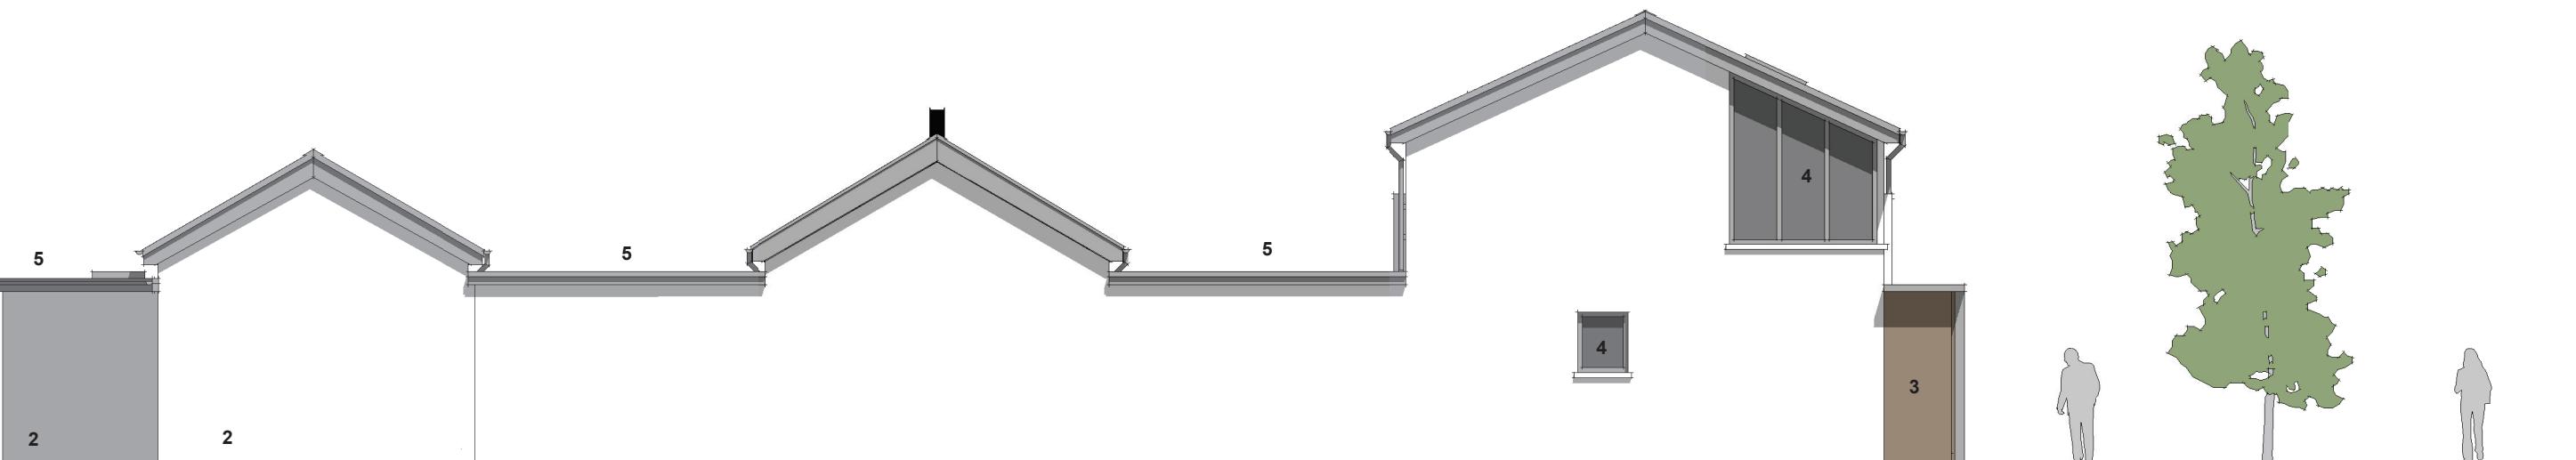


PROPOSED SIDE ELEVATION - ELE 3



MATERIALS LEGEND

1. ARTIFICIAL SLATE
2. RENDER
3. BRICKWORK
4. ALUMINIUM / TIMBER GLAZING
5. SINGLE PLY MEMBRANE ROOF

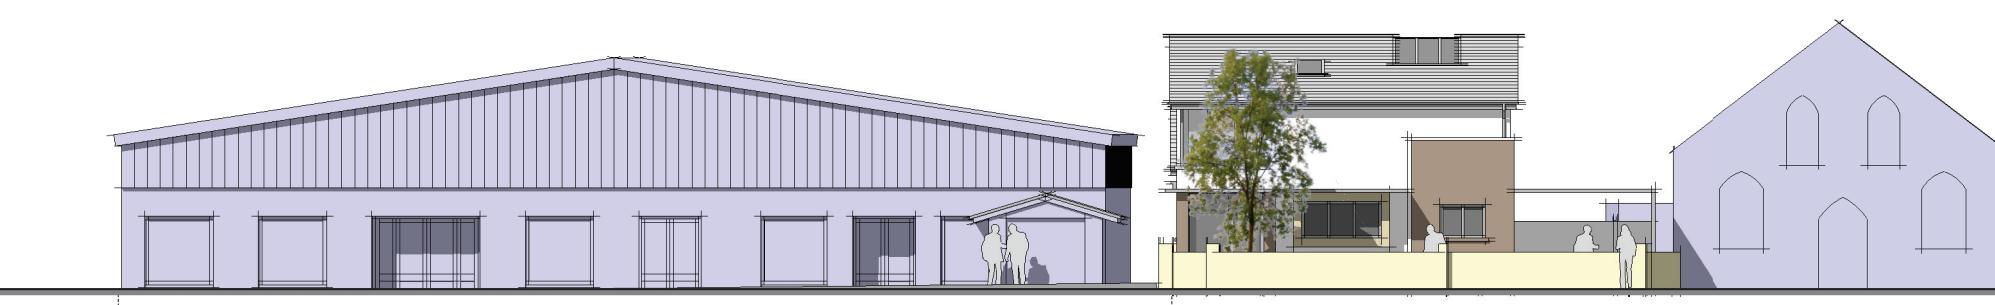

PROPOSED STREET SCENE

