

THIRKILL HOUSE

THIRKILL DRIVE, PANNAL

HARROGATE, HG3 1GE



NICHOLLS
TYREMAN

Welcome to Thirkill House - Modern Living in the Heart of Yorkshire

Discover contemporary, hassle free living in our premium build-to-rent development, offering 38 stylish one and two bedroom apartments, and a luxury three bedroom penthouse apartment. Each home is thoughtfully designed and finished to a high specification, blending comfort, security and smart technology.

Enjoy convenient lift access to all levels, secure video entry via fob or smartphone, smart heating, and ultra-fast fibre broadband throughout. All apartments come with their own secure individual locker cage for additional storage. The heart of each home features a beautifully designed German made Robica kitchen, complete with integrated appliances.

Located on the Harrogate to Leeds train line at Pannal, this development offers superb connectivity and lifestyle convenience. You are just minutes from Harrogate town centre, the luxury of Ridding Park, and the charm of Pannal village, within walking distance of Weetons Food Hall, local amenities, and excellent bus routes.

Whether you are commuting, working from home, or exploring the best of North Yorkshire, this development offers the ideal balance of location, quality, and ease of living.

Apartments from £1,200 to £3,200 pcm



The Development

Gated development

One & Two bedroom apartments

Three bedroom penthouse

Lift access to all levels

Secure parking with EV charging points

Large individual locker cages

Bike store, Parcel & post room

Close to transport links

South Harrogate location

The Apartments

Fob/Bluetooth video entry

Smart heating

Fibre broadband to all apartments

Acoustic insulation

Fully integrated kitchens

Quartz worktops and upstands

Boiler tap

Built in wardrobes

Balconies to some apartments

The Details

APARTMENT	BEDS	SQM	SQFT	BALCONY	RENT
FLOOR 0					
1	2	82.52	888		LET
2	2	92.55	996		LET
3	2	87.92	946		LET
FLOOR 1					
4	2	71.60	771		LET
5	2	74.30	800		LET
6	2	75.51	813		LET
7	1	51.55	555		LET
8	2	73.16	787		LET
9	2	73.02	786		LET
10	2	73.12	787	✓	£1,650
11	2	73.92	796		LET
FLOOR 2					
12	2	74.55	802	✓	LET
13	2	69.90	752	✓	LET
14	2	75.65	814		£1,750
15	1	51.56	555		LET
16	2	73.16	787		LET
17	2	73.02	786		LET
18	2	73.12	787	✓	LET
19	2	73.91	796		£1,750


APARTMENT	BEDS	SQM	SQFT	BALCONY	RENT
FLOOR 3					
20	2	74.55	802	✓	£1,900
21	2	69.90	752	✓	£1,600
22	2	75.65	814		£1,750
23	1	51.56	555		LET
24	2	73.16	788		LET
25	2	73.02	786		LET
26	2	73.26	789	✓	LET
27	2	73.94	796		LET
FLOOR 4					
28	3	119.08	1,282	✓	LET
29	2	71.98	775		£1,650
30	1	51.30	552		LET
31	2	72.74	783		£1,650
32	2	72.60	781		LET
33	2	69.82	751		LET
34	2	73.44	790		LET
FLOOR 5					
35	2	85.43	920	✓	LET
36	2	91.72	987	✓	LET
37	1	55.65	600		LET
38	2	73.73	794	✓	£1,950



Floor 0



Floor 1

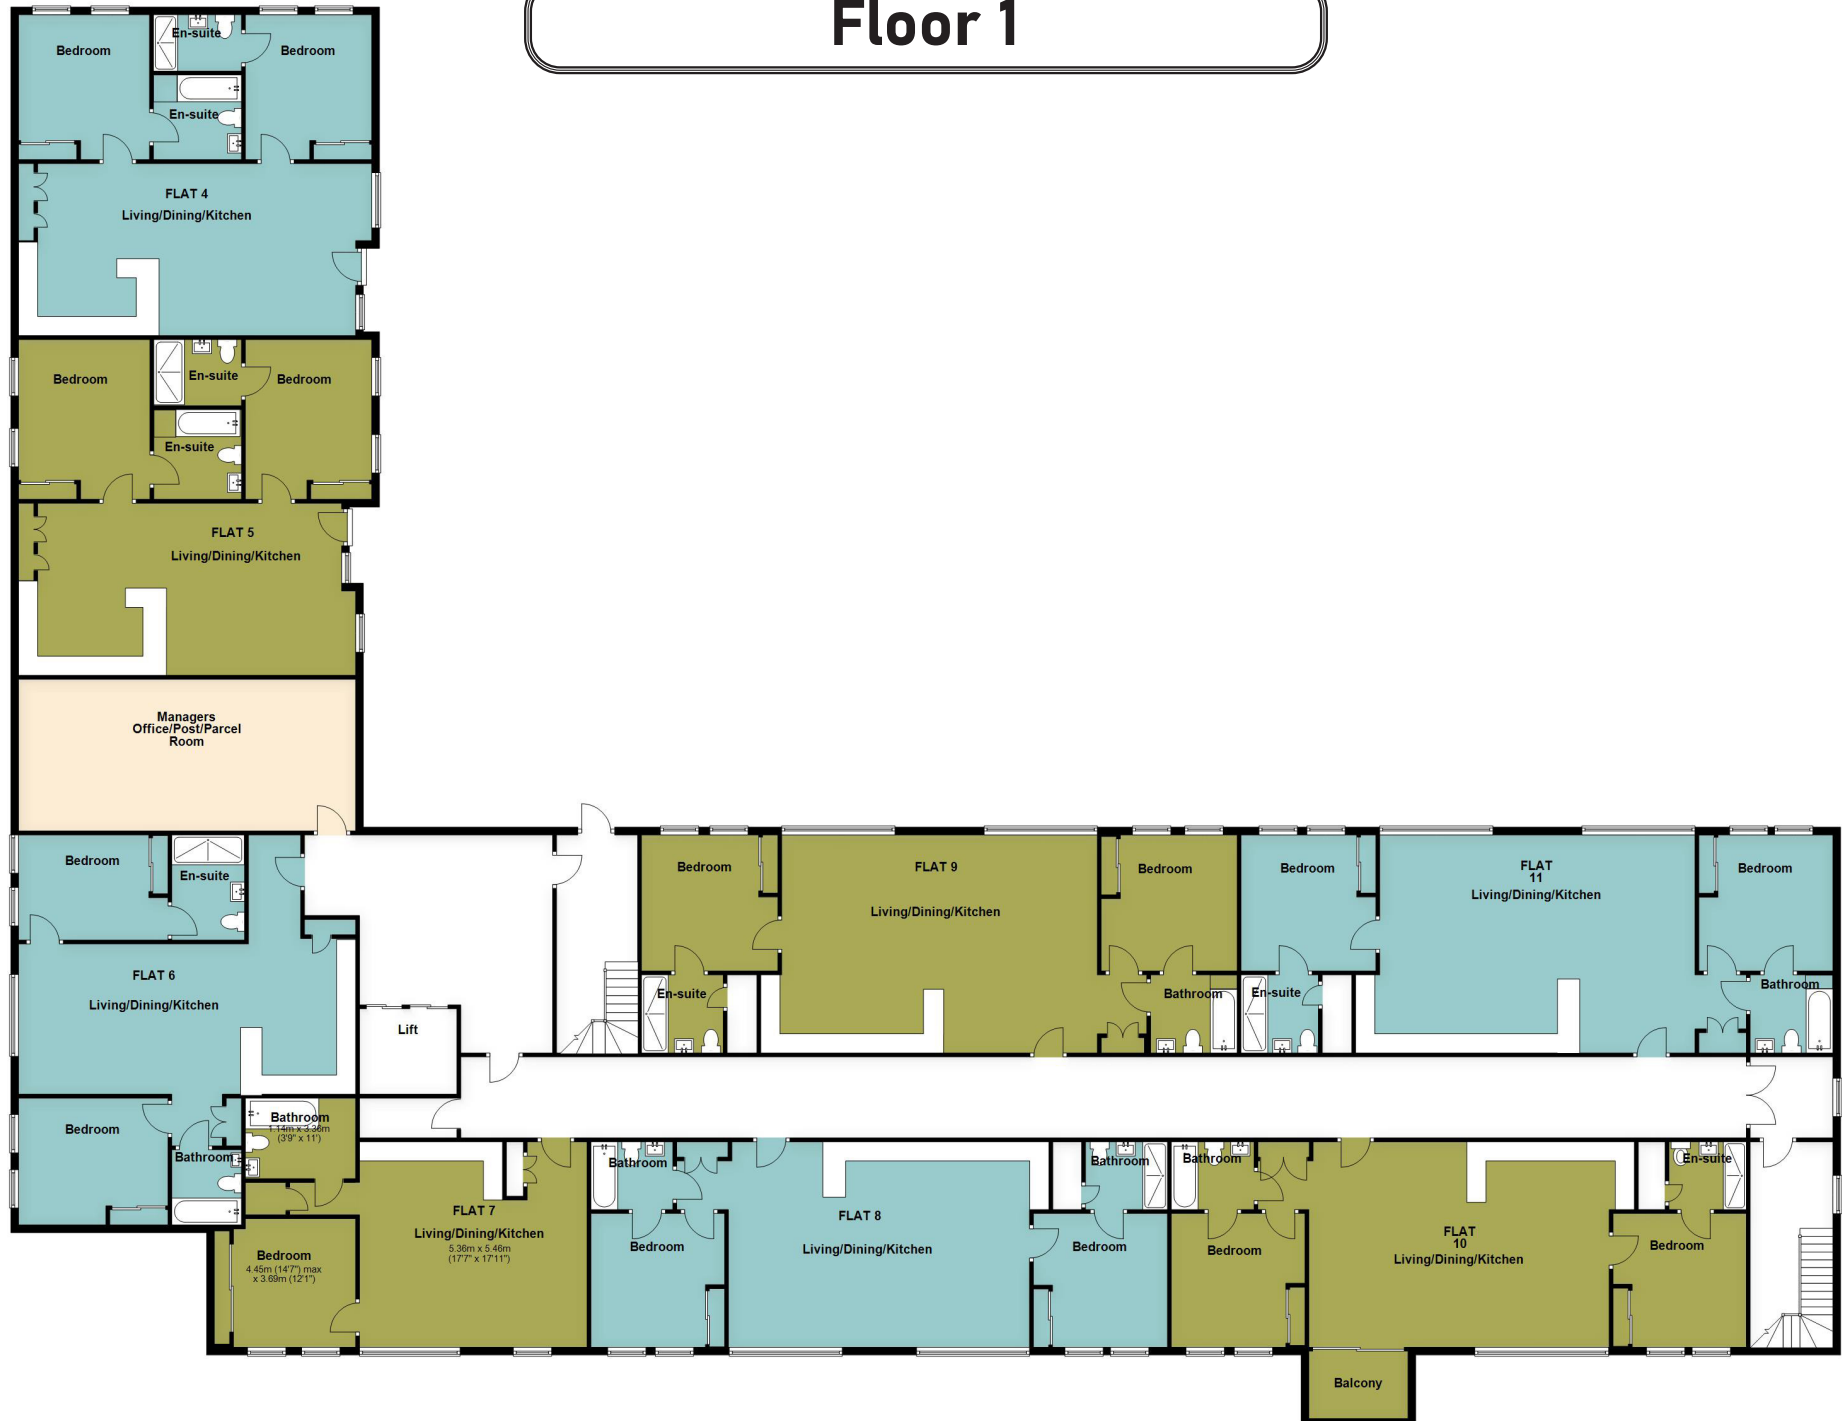

Floor 2



Floor 3



Floor 4





This plan is for illustrative purposes only and is not to scale.
All measurements are approximate.
Plan produced using PlanUp.

Floor 5



Parking

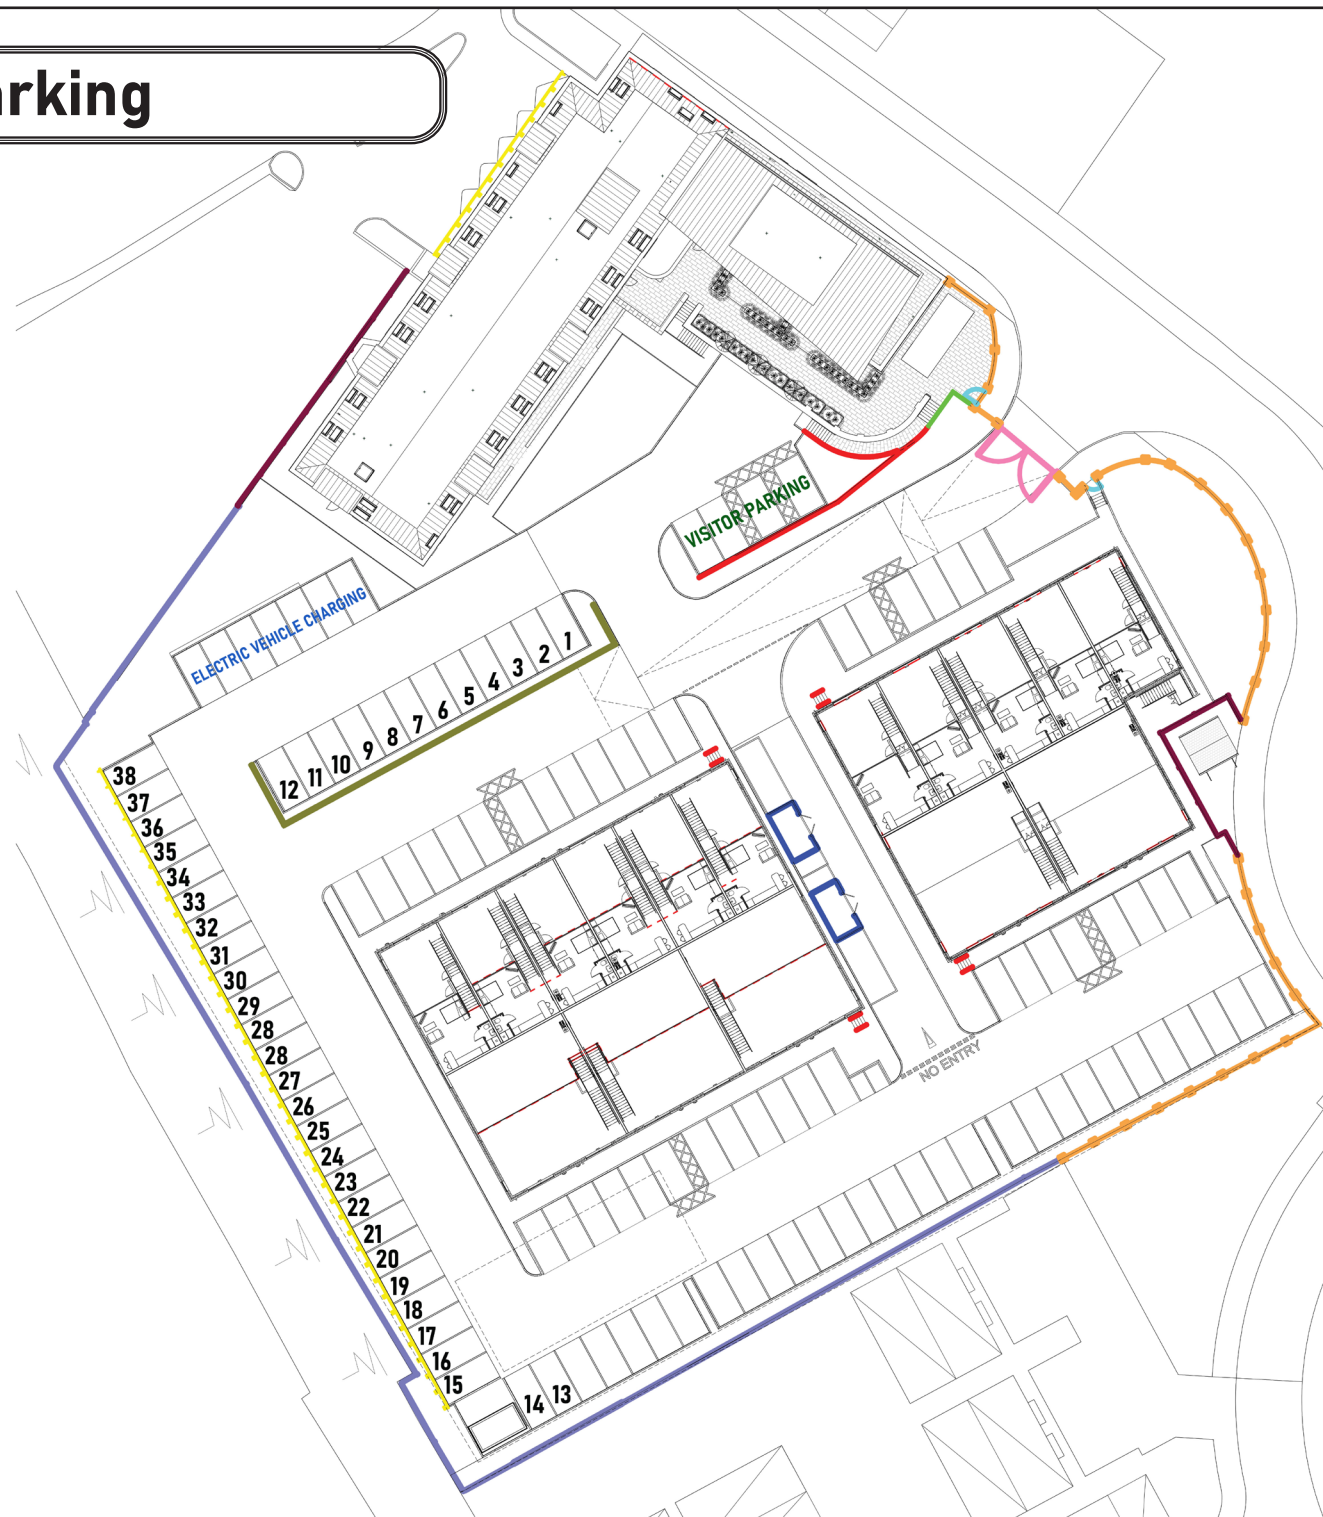

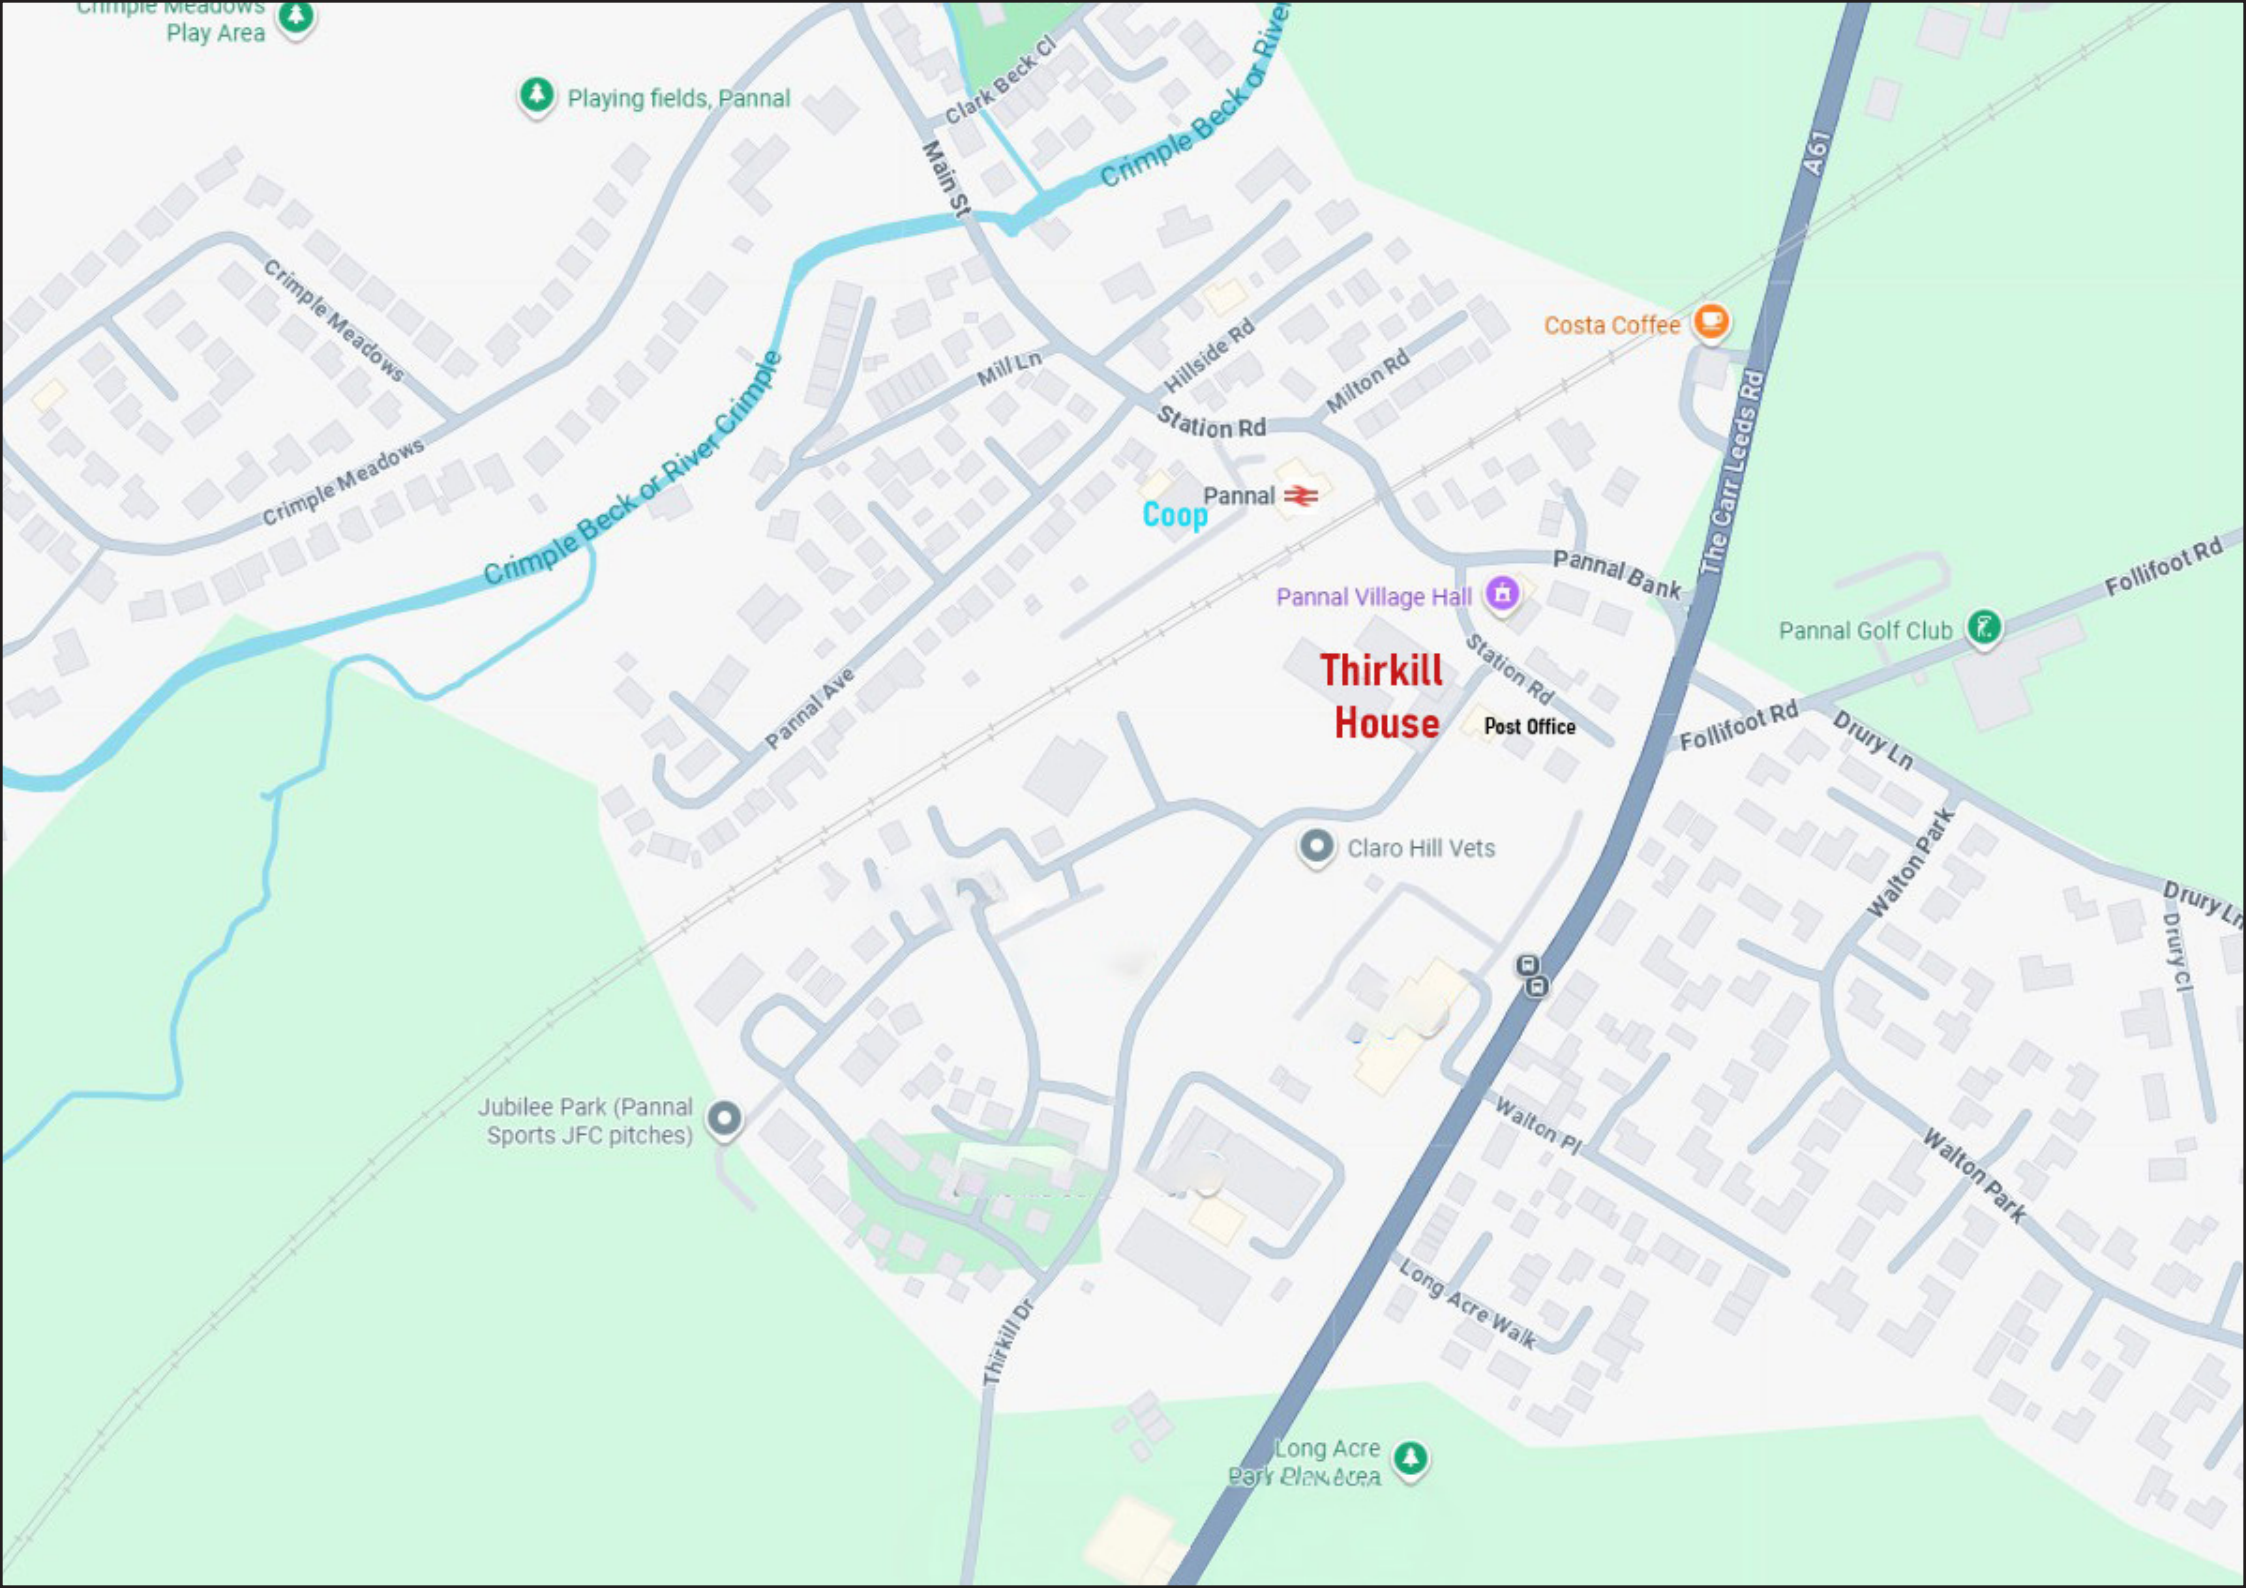



9 Albert Street, Harrogate
North Yorkshire HG1 1JX
Sales: 01423 503076 Lettings: 01423 530744

WWW.NICHOLLSTYREMAN.COM

These particulars are given as guidance only and are expressly excluded from any contract. They give no warranty as to the condition or description and any recipient must satisfy himself on all matters stated herein. The property is offered subject to contract and to its being unsold and unlet. Appointments for viewing and contract of all negotiations shall be through Nicholls Tyreman Estate Agent.