




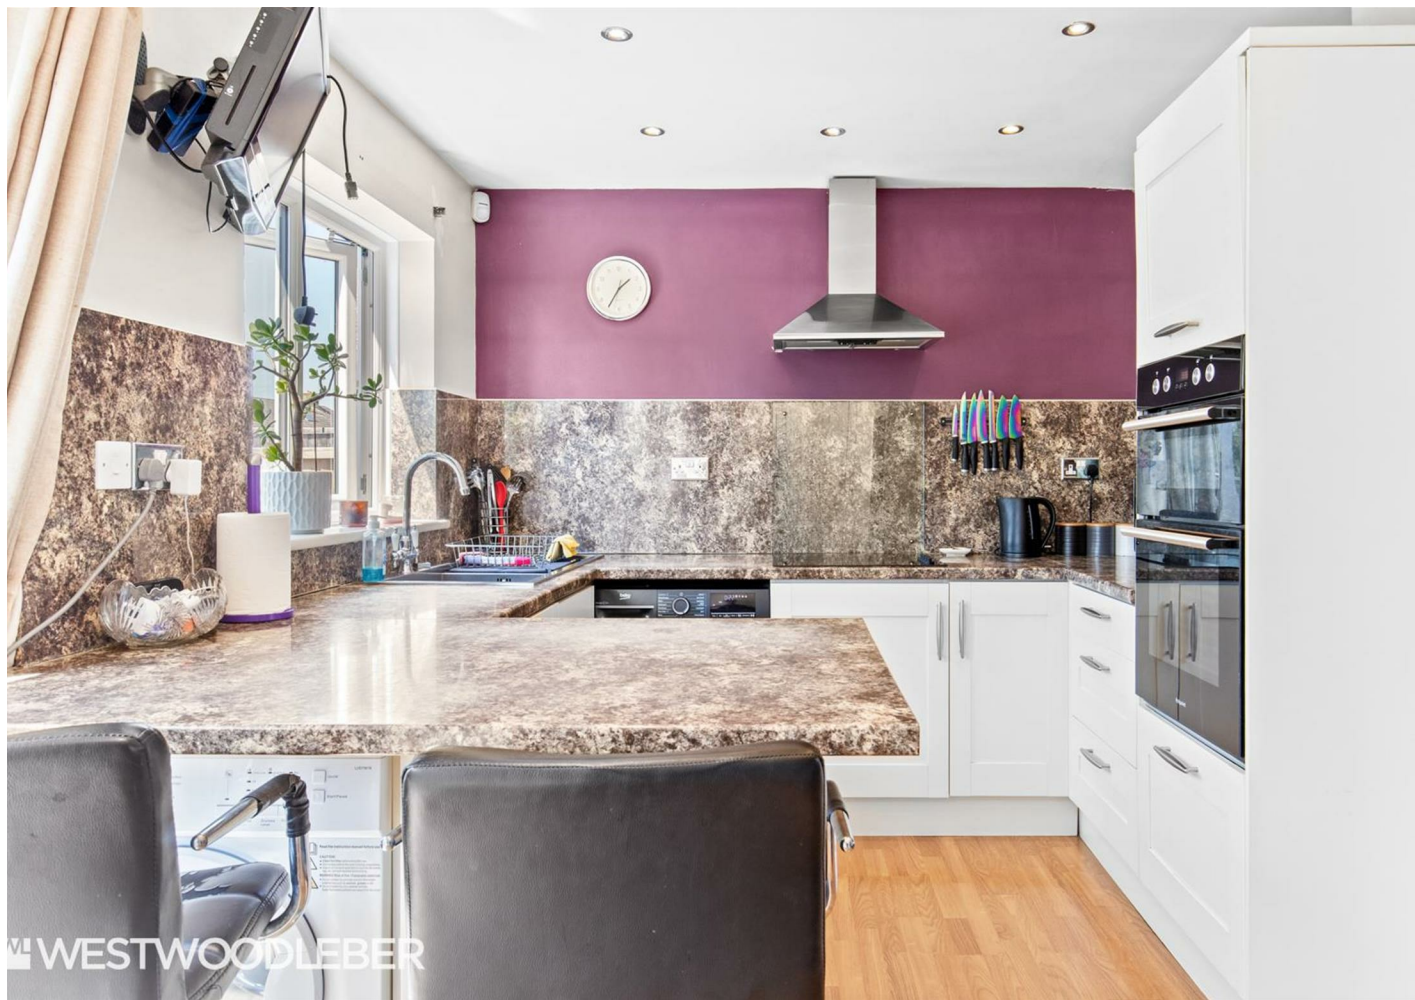



Whittingstall Road, Hoddesdon, EN11 0LJ

Westwood Leber are delighted to bring to the market this spacious three-bedroom terraced family home, ideally situated on Whittingstall Road in Hoddesdon. The property has been thoughtfully extended to the rear, providing excellent additional living space and making this an ideal home for growing families.

The accommodation comprises a welcoming entrance hall, a generous open-plan living/dining area, a well-appointed kitchen, three well-proportioned bedrooms and a family bathroom. Further benefits include a private driveway providing off-street parking and the added convenience of being within a short distance of Rye House Railway Station, offering excellent transport links towards London.

An internal viewing is highly recommended to fully appreciate the size, layout and location this property has to offer.



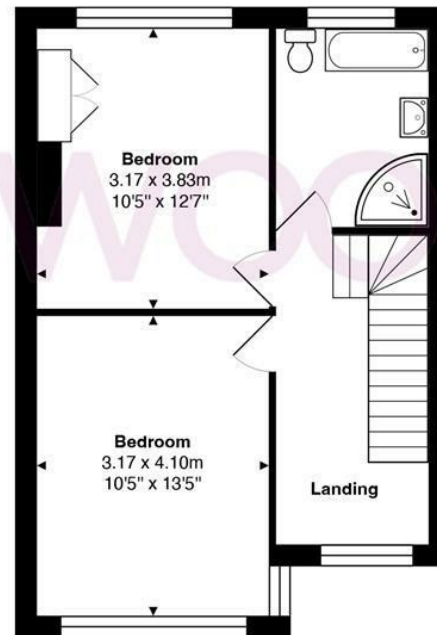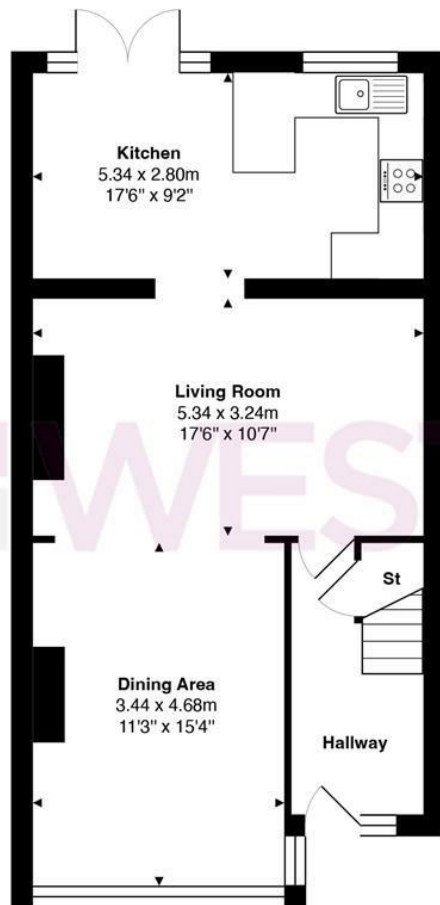

Total Area: approx. 125.7 m² ... 1353 ft²

THE FLOORPLAN IS FOR ILLUSTRATIVE PURPOSES ONLY AND IS NOT TO SCALE.
Measurements and features are approximate and may differ from the actual property. Verify all details independently; no liability is accepted for errors or omissions.

Property marketing provided by www.fotomarketing.co.uk















WESTWOODLEBER