



WESTWOODLEBER

WESTWOODLEBER
LET US GUIDE YOU HOME

Chapelfields, Stanstead Abbots, Ware, SG12 8HX
Guide price £280,000



Chapelfields, Stanstead Abbotts, Ware, SG12 8HX

Westwood Leber are delighted to bring to the market this well-presented two-bedroom apartment, ideally situated within the popular Chapelfields development in Stanstead Abbotts, Ware.

Offering bright and well-proportioned accommodation throughout, the property comprises a welcoming entrance hall leading into a spacious living room, providing an excellent space for both relaxing and entertaining. The separate fitted kitchen is well arranged, offering ample storage and worktop space.

The apartment boasts two bedrooms, including a generous principal bedroom, both served by a modern family bathroom. Further benefits include multiple storage cupboards, enhancing the practicality of the home.

Ideally located within easy reach of Stanstead Abbotts High Street, with its range of shops, restaurants and amenities, as well as excellent transport links including St Margarets railway station providing direct access into London Liverpool Street, this property would make an ideal first-time purchase, investment opportunity or downsizing option.


The lease will be extended prior to completion, offering added peace of mind for prospective purchasers.

An internal viewing is highly recommended!



W WESTWOODLEBER

W WESTWOODLEBER
LET US GUIDE YOU HOME

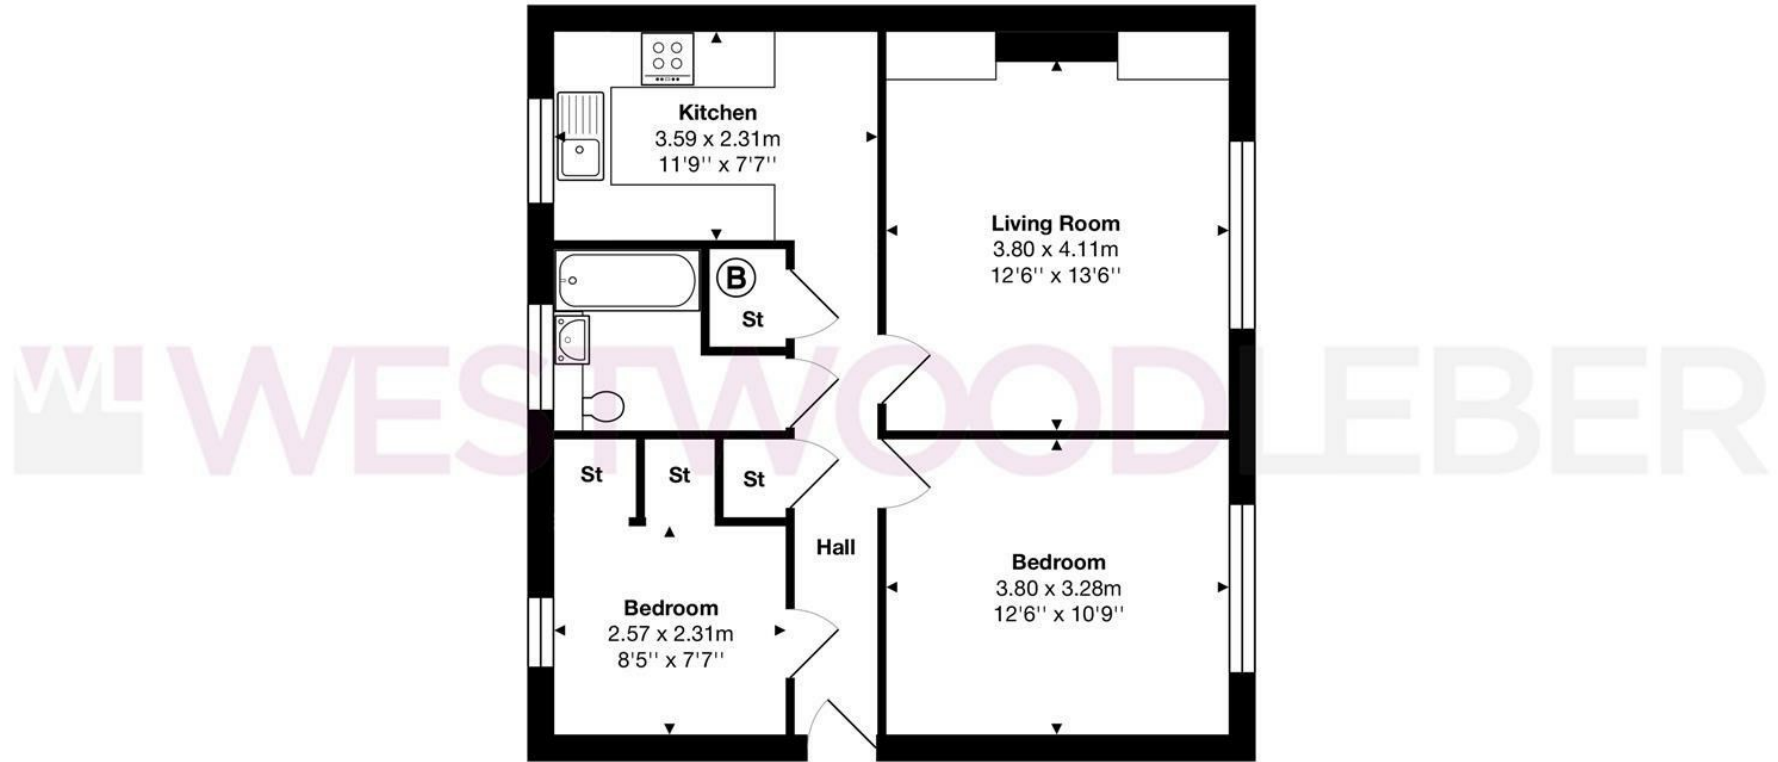

Total Area: approx. 58.4 m² ... 629 ft²

THE FLOORPLAN IS FOR ILLUSTRATIVE PURPOSES ONLY AND IS NOT TO SCALE.
Measurements and features are approximate and may differ from the actual property. Verify all details independently; no liability is accepted for errors or omissions.

Property marketing provided by www.fotomarketing.co.uk







