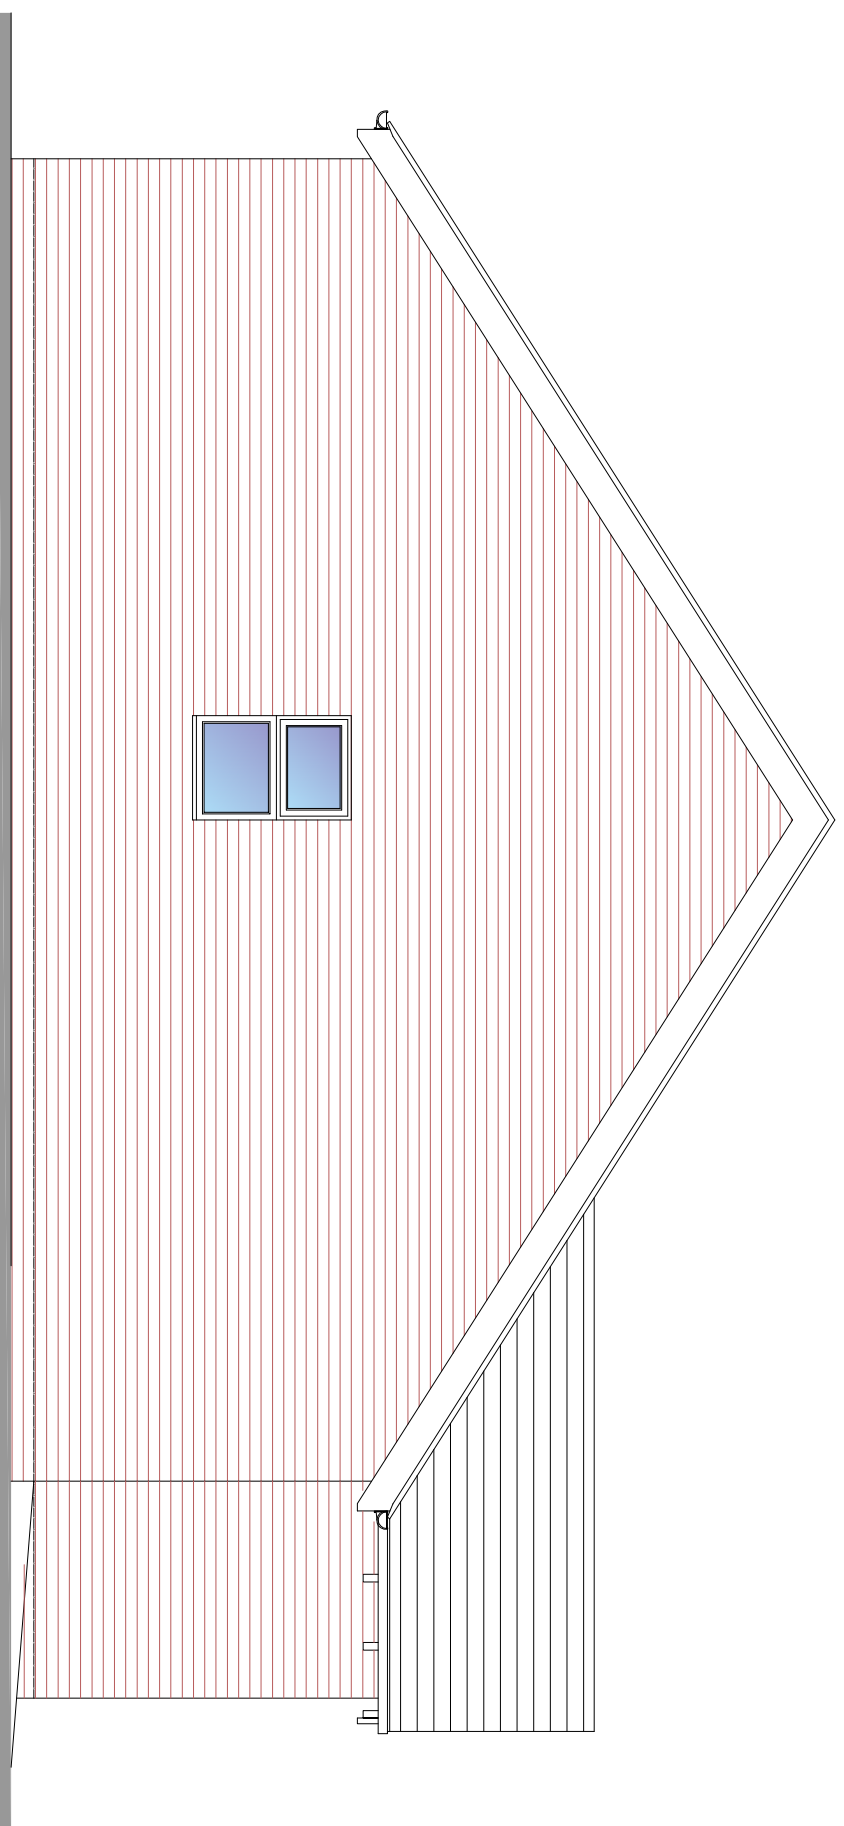
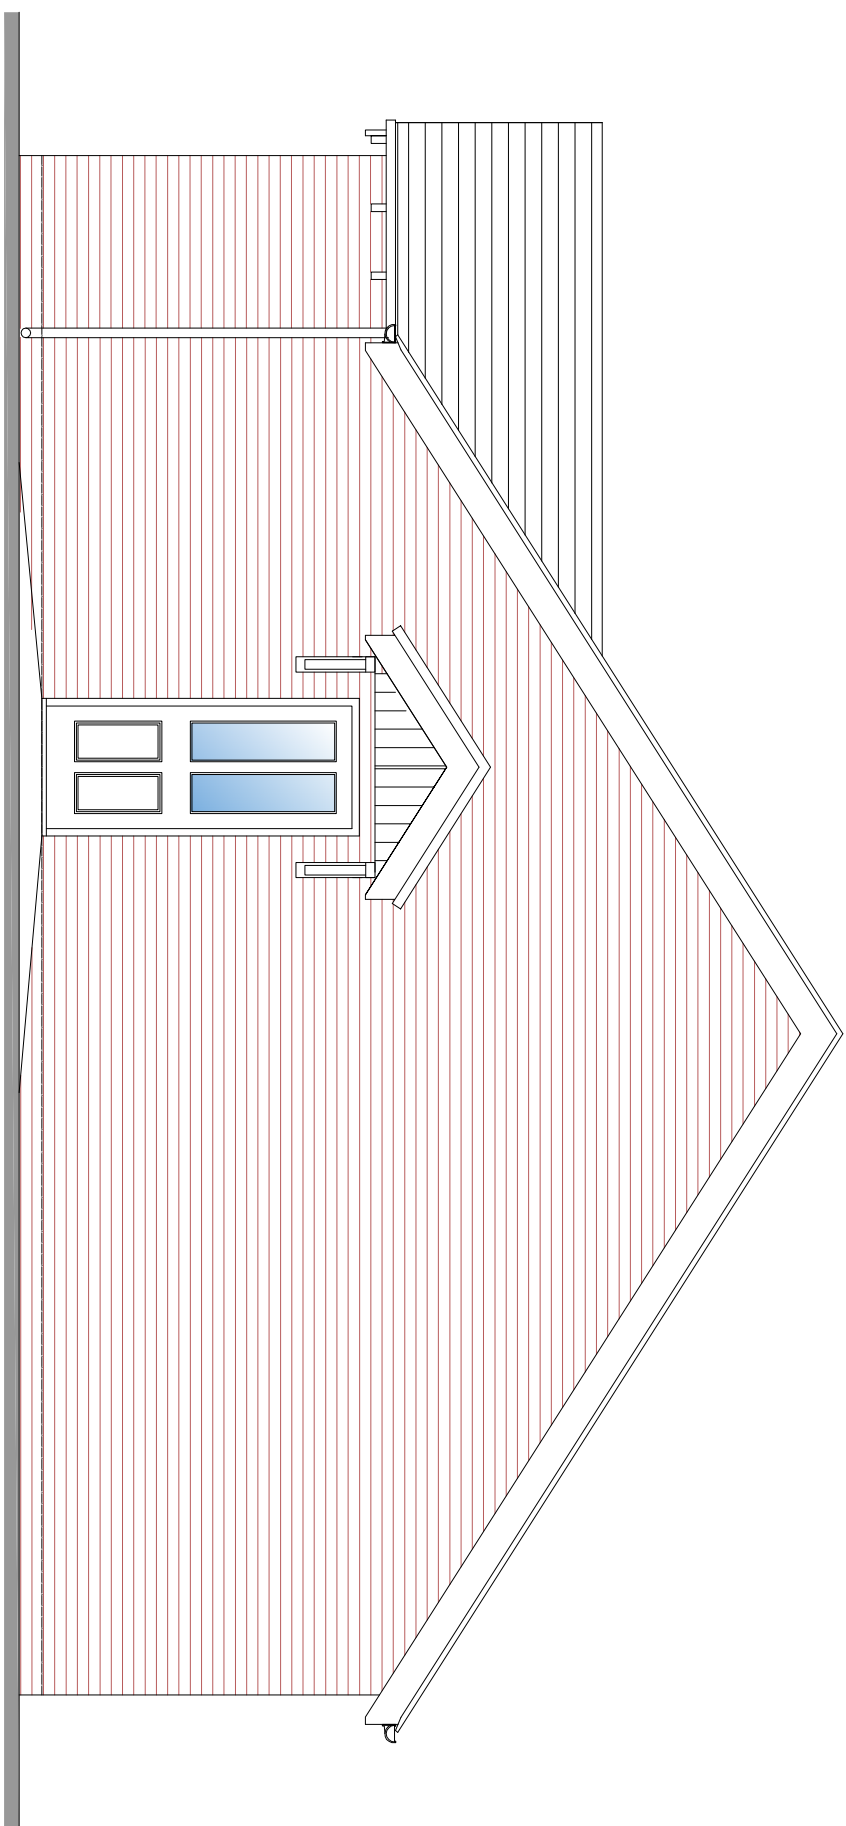
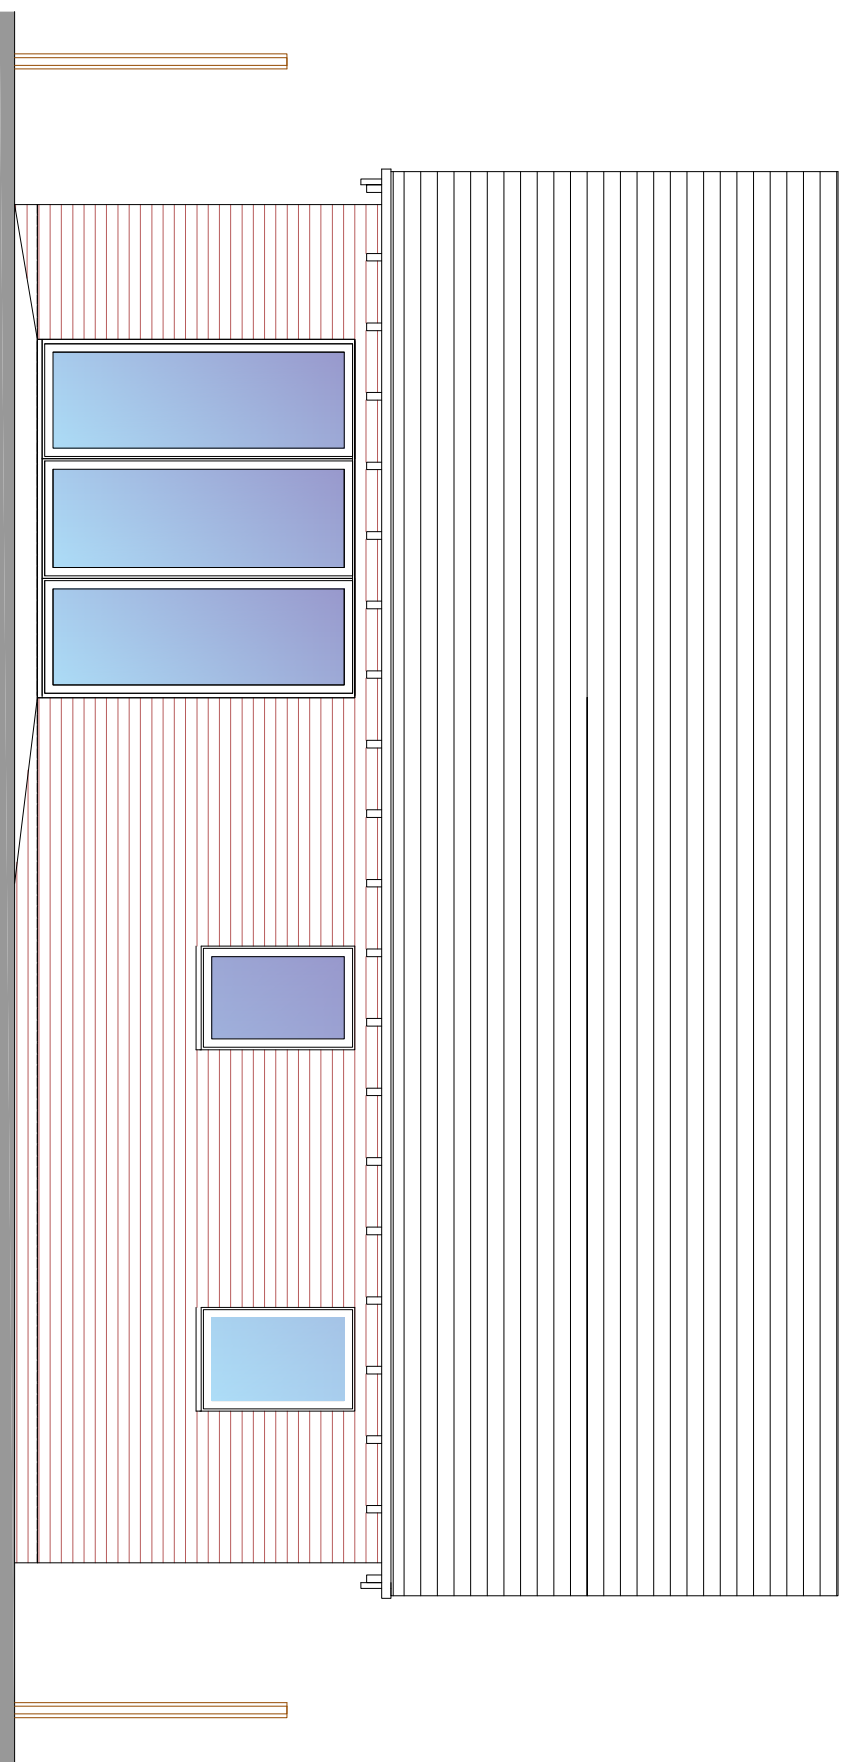
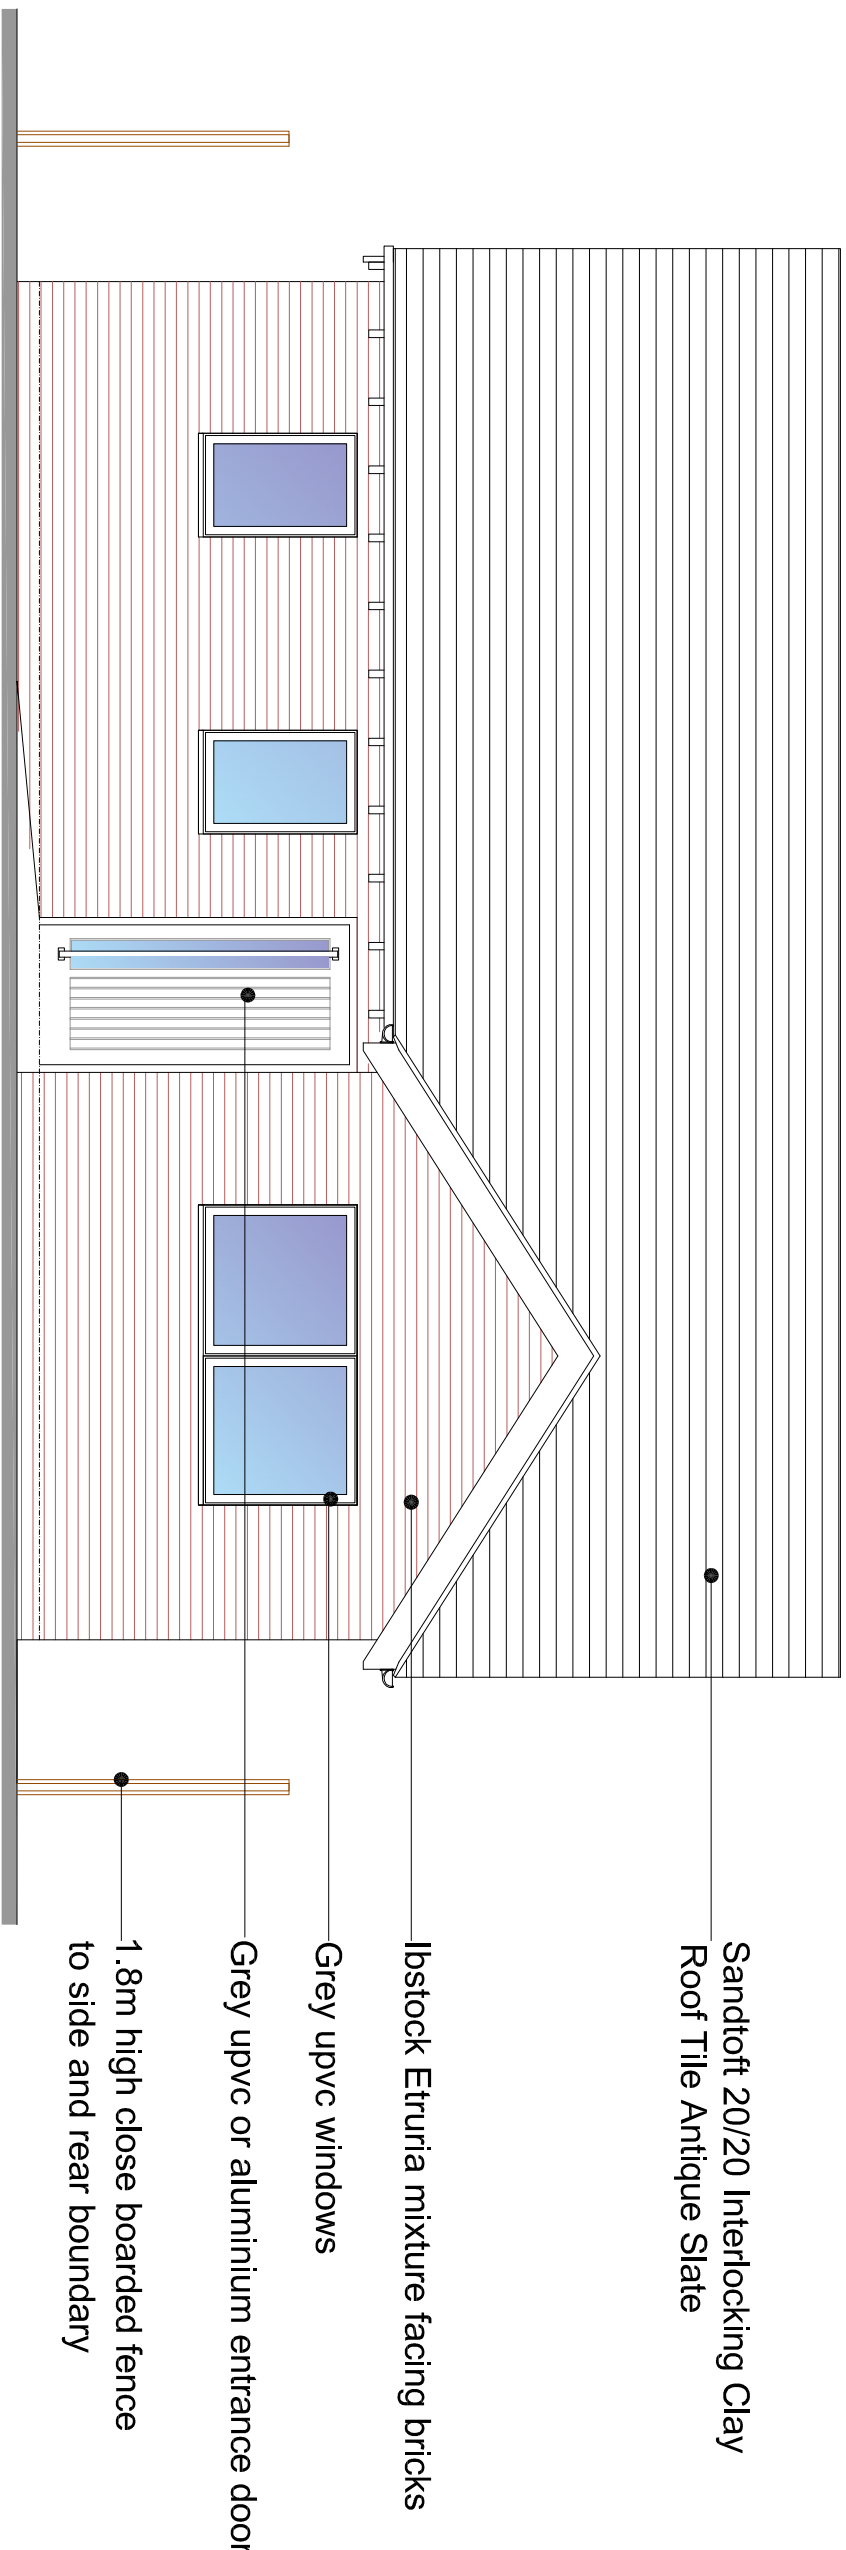
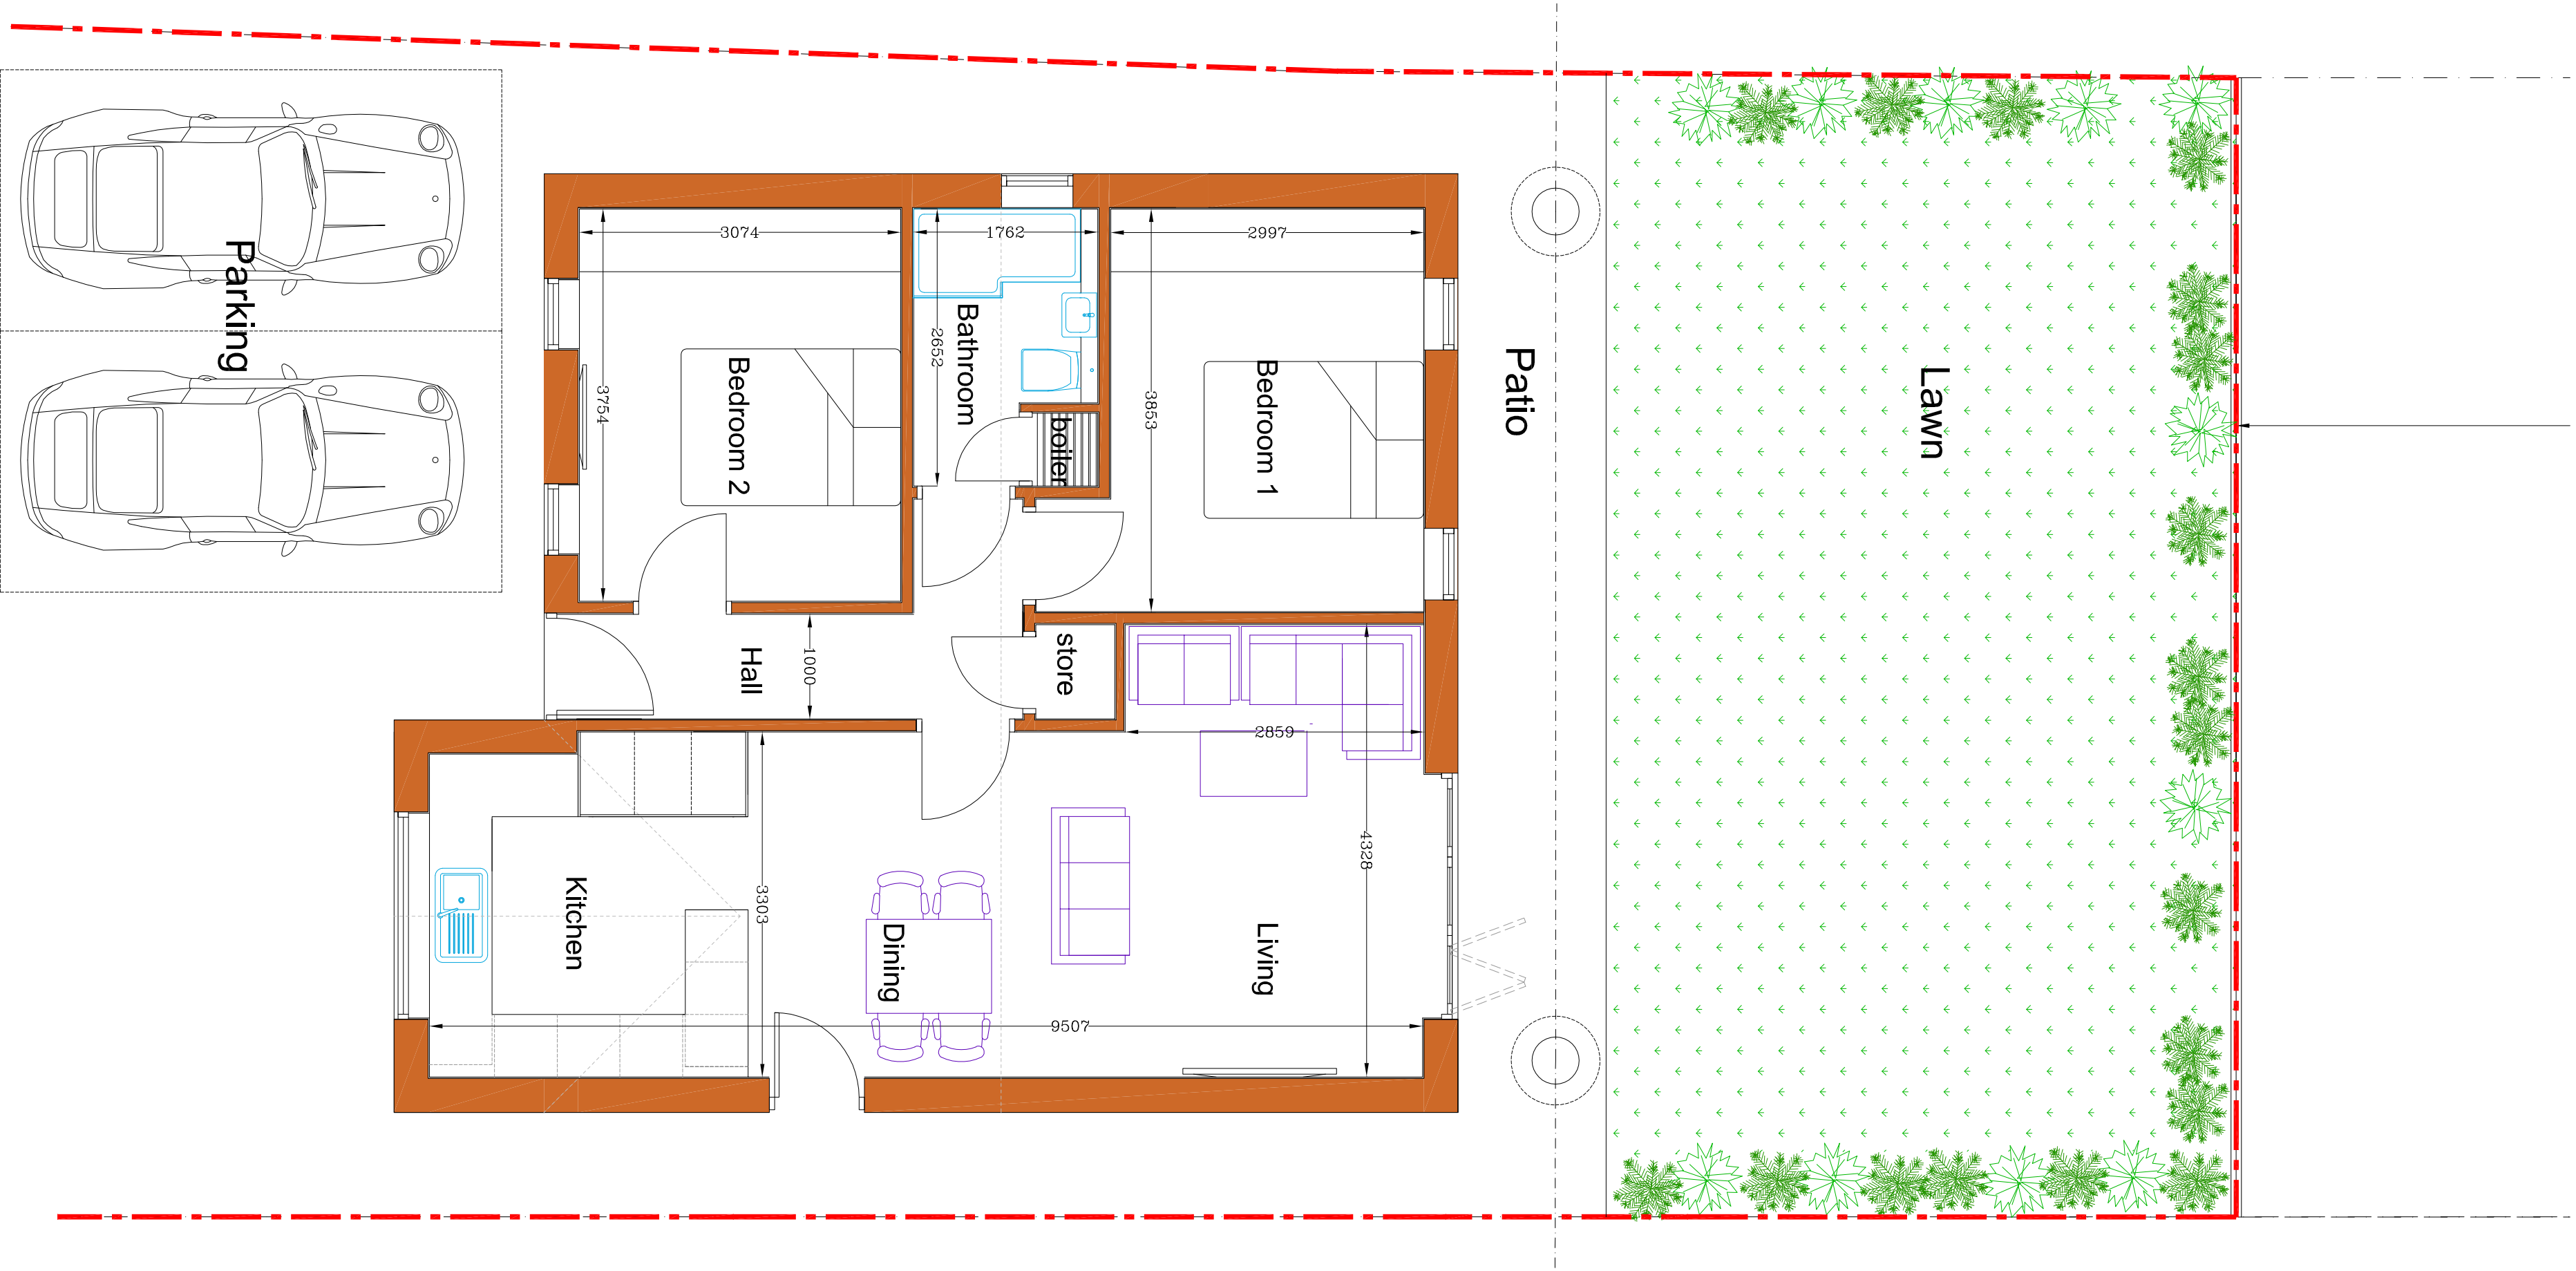


MAC
ARCHITECTURAL DESIGN LTD
Moorland House, 123 Moorland Road, Burnham, ST16 1JD.
T:01782 503902 E:adam@mac-arch.co.uk

Client:
Mr & Mrs G Wood

Project:
Proposed Bungalow on Land Rear
of 9 Conway Grove, Cheadle,
S-O-T, Staffordshire

Title:
Plans & Elevations

Status:
Planning.

Paper Size A1 : Date: July 2019 Drawing Ref: 1634-A1/D