



7 Parnell Square, Congleton,
CW12 3EQ



STEPHENSON BROWNE



STEPHENSON BROWNE

£85,000



Stephenson Browne are delighted to bring to the market this well presented two bedroom duplex apartment on Parnell Square, perfect for first time buyers or as an investment opportunity. Located within the popular Bromley Farm estate you are situated just a stones throw away from Congleton Town Centre offering many different amenities, the estate offers some more local shops, great countryside walks down the Biddulph valley way, a seven minute walk to Congleton Station and a park close by just off Edinburgh Road.

To summaries the property is situated over three floors comprising a ground floor entrance hall with storage available leading up to the first floor landing which allows access into the lounge, dining room and kitchen, including washing machine, fridge / freezer and microwave, from here you will follow up to the second floor landing with two spacious double bedrooms, storage cupboard and main bathroom.

Don't miss the chance to view to see what this brilliant sized apartment has to offer!




- Duplex Apartment
- Two Reception Rooms
- Parking Available
- Secure Accommodation
- Ideal for First Time Buyers or Investors
- Two Spacious Bedrooms
- Close Proximity to the Town Center and Walks
- Viewings Highly Recommended!

View all of our properties at www.stephensonbrowne.co.uk





STEPHENSON BROWNE

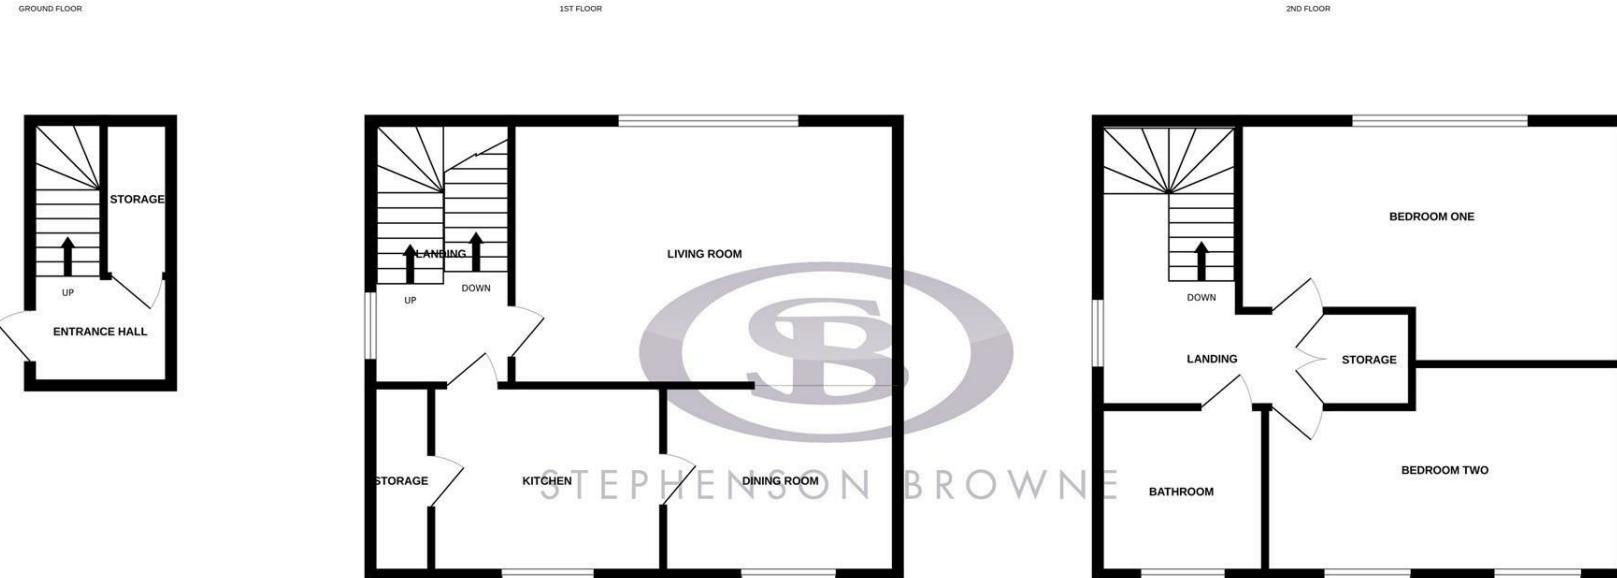

Whilst every attempt has been made to ensure the accuracy of the floorplan contained here, measurements of doors, windows, rooms and any other items are approximate and no responsibility is taken for any error, omission or mis-statement. This plan is for illustrative purposes only and should be used as such by any prospective purchaser. The services, systems and appliances shown have not been tested and no guarantee as to their operability or efficiency can be given.
Made with Metropix ©2024

21 High Street, Congleton, CW12 1BH Tel: 01260 545600
View all of our properties at www.stephensonbrowne.co.uk



NOT TO SCALE These floor plans are given as a guide only. Full completed measurements and details should be verified by any intending purchasers legal representative.

NOTICE: Stephenson Browne for themselves and for the vendors or lessors of this property whose agents they are give notice that: (1)the particulars are set out as a general guideline only for the guidance of intending purchasers or lessees, and do not constitute, nor constitute part of, an offer or contract; (2)all descriptions, dimensions, references to condition and necessary permissions for use and occupation, and other details are given in good faith and are believed to be correct but any intending purchasers or tenants should not rely on them as statements or representations of fact but must satisfy themselves by inspection or otherwise as to the correctness of each theme; (3)no person in the employment of Stephenson Browne has any authority to make representation or warranty whatever in relation to this property. (4)fixtures & fittings are subject to a formal list supplied by vendors solicitors. **Referring to:** Move with Us Ltd **Average Fee:**£123.64