



Coronation Avenue
Stoke On Trent



£850 PCM



15 Crewe Road
Alsager
Stoke-On-Trent
Staffordshire
ST6 5EW

alsagerlettings@stephensonbrowne.co.uk

Stephenson Browne Alsager

@sbalsager



32 Coronation Avenue Stoke On Trent

ST7 2JX


A beautifully positioned semi-detached property close to the town centre of Alsager. This property enjoys a spacious fitted kitchen with added pantry, Lounge area with tiled feature fireplace and a convenience ground floor W/C.




Located on the first floor there are two double bedrooms and modern family bathroom. This property benefits from a lawned garden to the front with off road parking and single garage to the side, and a large sun catching garden to the rear. Council Tax Band B. EPC Grade D. Long Term Let. Available mid- end January




£850 PCM

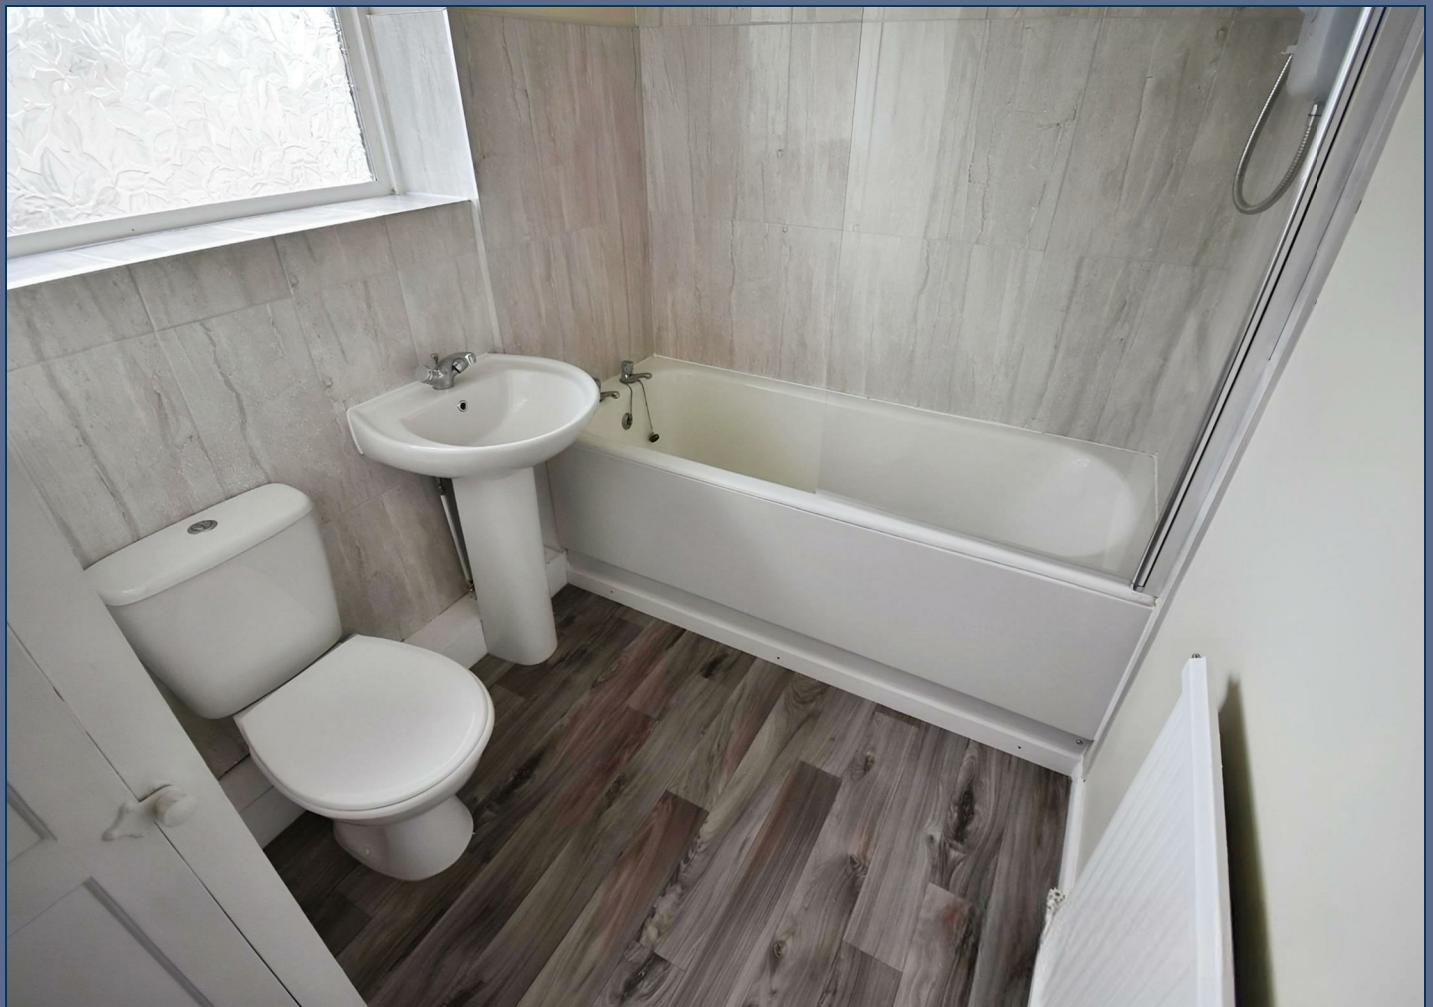

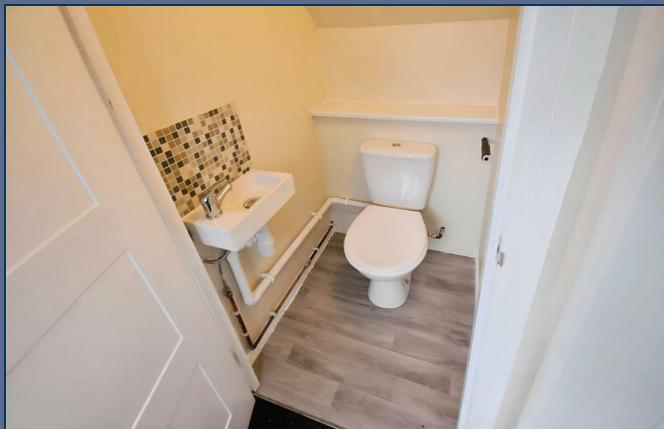

GROUND FLOOR

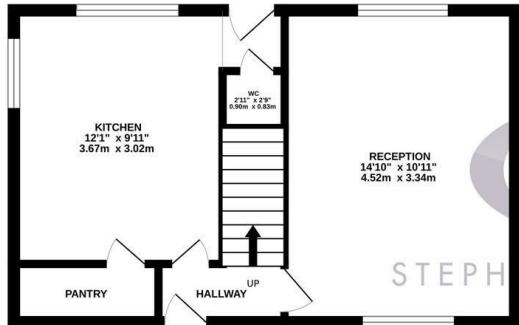

1ST FLOOR



STEPHENSON BROWNE

Whilst every attempt has been made to ensure the accuracy of the floorplan contained here, measurements of doors, windows, rooms and any other items are approximate and no responsibility is taken for any error, omission or mis-statement. This plan is for illustrative purposes only and should be used as such by any prospective purchaser. The services, systems and appliances shown have not been tested and no guarantee as to their operability or efficiency can be given.
Made with Metropix ©2025

Stephenson Browne Estate Agents

Newcastle

56 Merial Street, Newcastle under Lyme
Staffordshire, ST5 2AJ
Tel: 01782 625734

Sandbach

38 High Street, Sandbach
Cheshire, CW11 1AN
Tel: 01270 763200

Alsager

13 Crewe Road, Alsager
Stoke on Trent, ST7 2EW
Tel: 01270 883130

NOT TO SCALE These floor plans are given as a guide only. Full completed measurements and details should be verified by any intending purchasers legal representative.

NOTICE: Stephenson Browne for themselves and for the vendors or lessors of this property whose agents they are give notice that: (1) the particulars are set out as a general guideline only for the guidance of intending purchasers or lessees, and do not constitute, nor constitute part of, an offer or contract; (2) all descriptions, dimensions, references to condition and necessary permissions for use and occupation, and other details are given in good faith and are believed to be correct but any intending purchasers or tenants should not rely on them as statements or representations of fact but must satisfy themselves by inspection or otherwise as to the correctness of each theme; (3) no person in the employment of Stephenson Browne has any authority to make representation or warranty whatever in relation to this property. (4) fixtures & fittings are subject to a formal list supplied by the vendors solicitors.