



Vicarage Lane  
Madeley



£1,250 PCM

56 Merrial Street  
Newcastle under Lyme  
ST5 2AW  
01782 625734



# 10 Vicarage Lane Madeley CW3 9PQ

Nestled in the charming area of Vicarage Lane, Madeley, Crewe, this delightful mid-terrace cottage offers a perfect blend of comfort and character. With three well-proportioned bedrooms, one with ensuite shower room, this home is ideal for families or those seeking extra space. The property boasts two inviting reception rooms, each featuring a wood burner, creating a warm and cosy atmosphere for relaxation and entertaining.


The heart of the home is the country-style kitchen, which provides a welcoming space for culinary adventures and family gatherings. The layout is both practical and appealing, ensuring that every corner of the home is utilised effectively. Additionally, the property includes two bathrooms, offering convenience for busy households.

Outside, the cottage garden is a true gem, complete with a large shed that provides ample storage or could be transformed into a workshop or hobby space. The garden itself is a lovely area to enjoy the outdoors, perfect for gardening enthusiasts or simply unwinding in a tranquil setting.

This property is not just a house; it is a home filled with potential and charm, situated in a peaceful neighbourhood that is well-connected to local amenities. Whether you are looking to settle down or invest, this three-bedroom cottage on Vicarage Lane is a wonderful opportunity not to be missed. Available End March 2026




£1,250 PCM

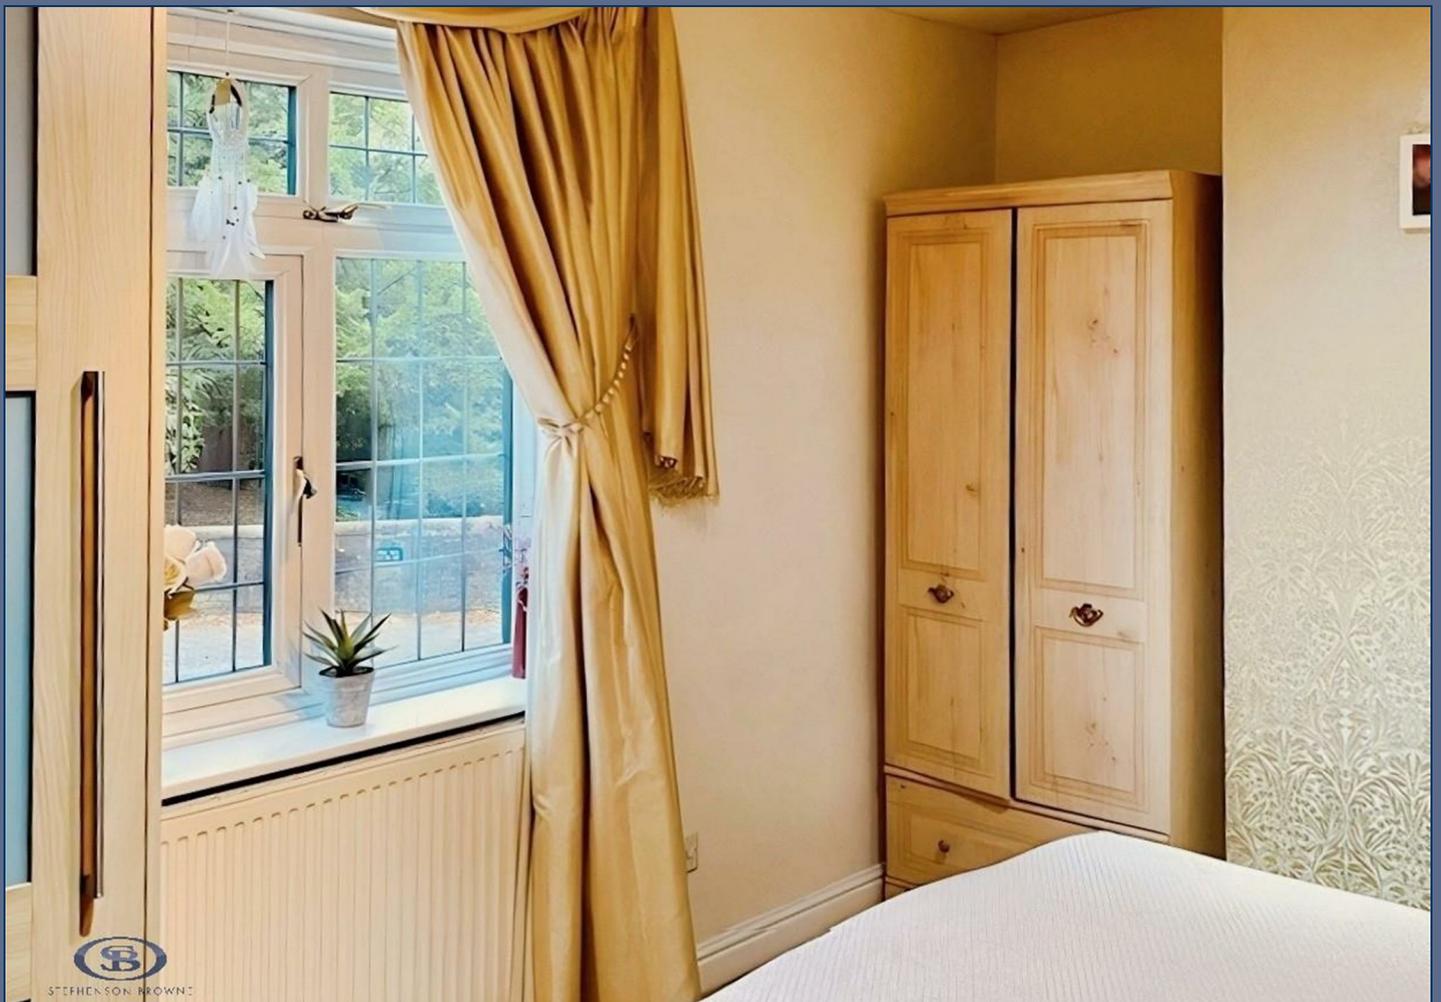

# IMPORTANT INFORMATION




10 Vicarage Lane, Madeley, Crewe, CW3 9PQ

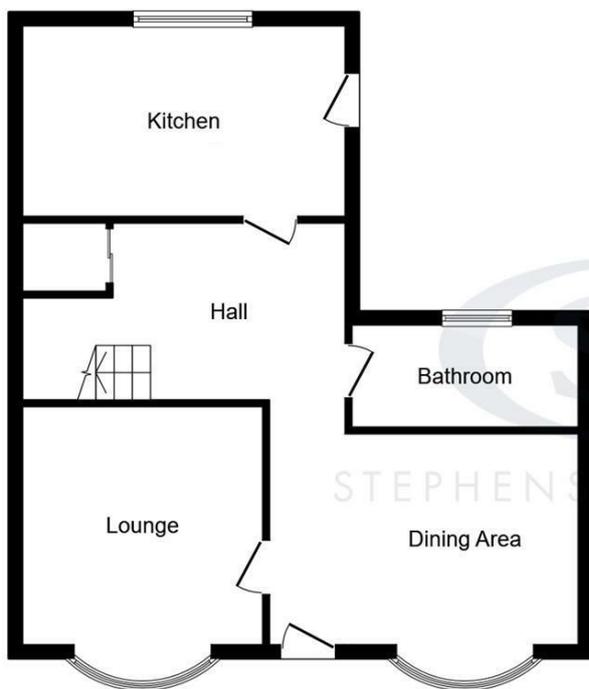

Ground Floor

Floor area 60.4 sq.m. (650 sq.ft.)

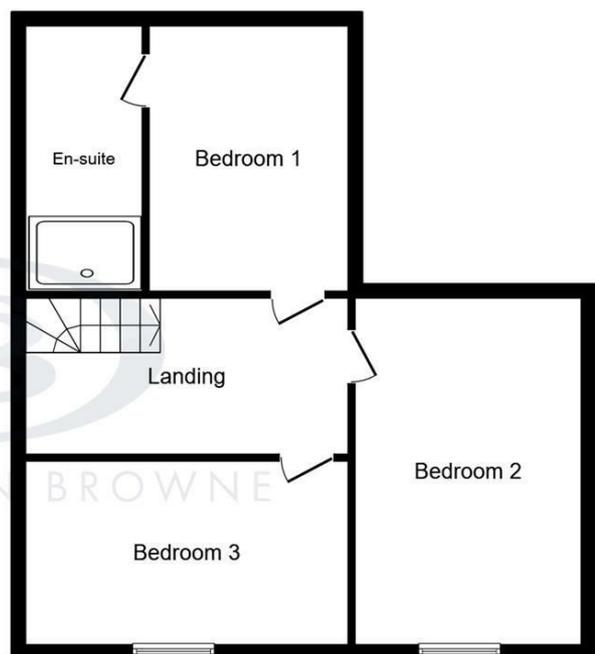

First Floor

Floor area 60.1 sq.m. (647 sq.ft.)

Total floor area: 120.5 sq.m. (1,297 sq.ft.)

This floor plan is for illustrative purposes only. It is not drawn to scale. Any measurements, floor areas (including any total floor area), openings and orientations are approximate. No details are guaranteed, they cannot be relied upon for any purpose and do not form any part of any agreement. No liability is taken for any error, omission or misstatement. A party must rely upon its own inspection(s). Powered by [www.Propertybox.io](http://www.Propertybox.io)



# Stephenson Browne Estate Agents

Newcastle  
56 Merrial Street, Newcastle under Lyme  
Staffordshire, ST5 2AJ  
Tel: 01782 625734

Sandbach  
38 High Street, Sandbach  
Cheshire, CW11 1AN  
Tel: 01270 763200

Alsager  
13 Crewe Road, Alsager  
Stoke on Trent, ST7 2EW  
Tel: 01270 883130

NOT TO SCALE These floor plans are given as a guide only. Full completed measurements and details should be verified by any intending purchasers legal representative.

NOTICE: Stephenson Browne for themselves and for the vendors or lessors of this property whose agents they are give notice that: (1) the particulars are set out as a general guideline only for the guidance of intending purchasers or lessees, and do not constitute, nor constitute part of, an offer or contract; (2) all descriptions, dimensions, references to condition and necessary permissions for use and occupation, and other details are given in good faith and are believed to be correct but any intending purchasers or tenants should not rely on them as statements or representations of fact but must satisfy themselves by inspection or otherwise as to the correctness of each theme; (3) no person in the employment of Stephenson Browne has any authority to make representation or warranty whatever in relation to this property. (4) fixtures & fittings are subject to a formal list supplied by the vendors solicitors.