



Skellern Street
Talke



£875 PCM

56 Merial Street
Newcastle under Lyme
ST5 2AW
01782 625734



newcastlelettings@stephensonbrowne.co.uk

StephensonBrowneNewcastle

@sbnewcastle



31 Skellern Street
Talke
ST7 1NW

SIMPLY STUNNING!! No stone has been unturned with this property, refurbished in recent years. In terraced style, this three bedrooomed semi detached house looks and feels amazing. The front reception leads to a 2nd reception with an open plan stylish new kitchen. The bathroom has been moved to the first floor and is equally attractive. A third bedroom creates ample modern living space for a family home. To the rear is a spacious rear garden with artificial lawn and large brand new shed. The EPC grade is an impressive C with a high level of insulation introduced and with a council tax band of A offers considerable reduced running costs.

£875 PCM

 **Deposit**

Rent without a deposit

How does Deposit work?



Choose.

Ask us about Deposit instead of a traditional cash deposit.



Sign up & pay.

You will receive an email to sign up and pay the Deposit fee on the Deposit platform.



Move in.

Enjoy living deposit-free in your new home!




Check out.

No waiting for your deposit back! Easily settle any amounts due, or raise a dispute via Deposit.





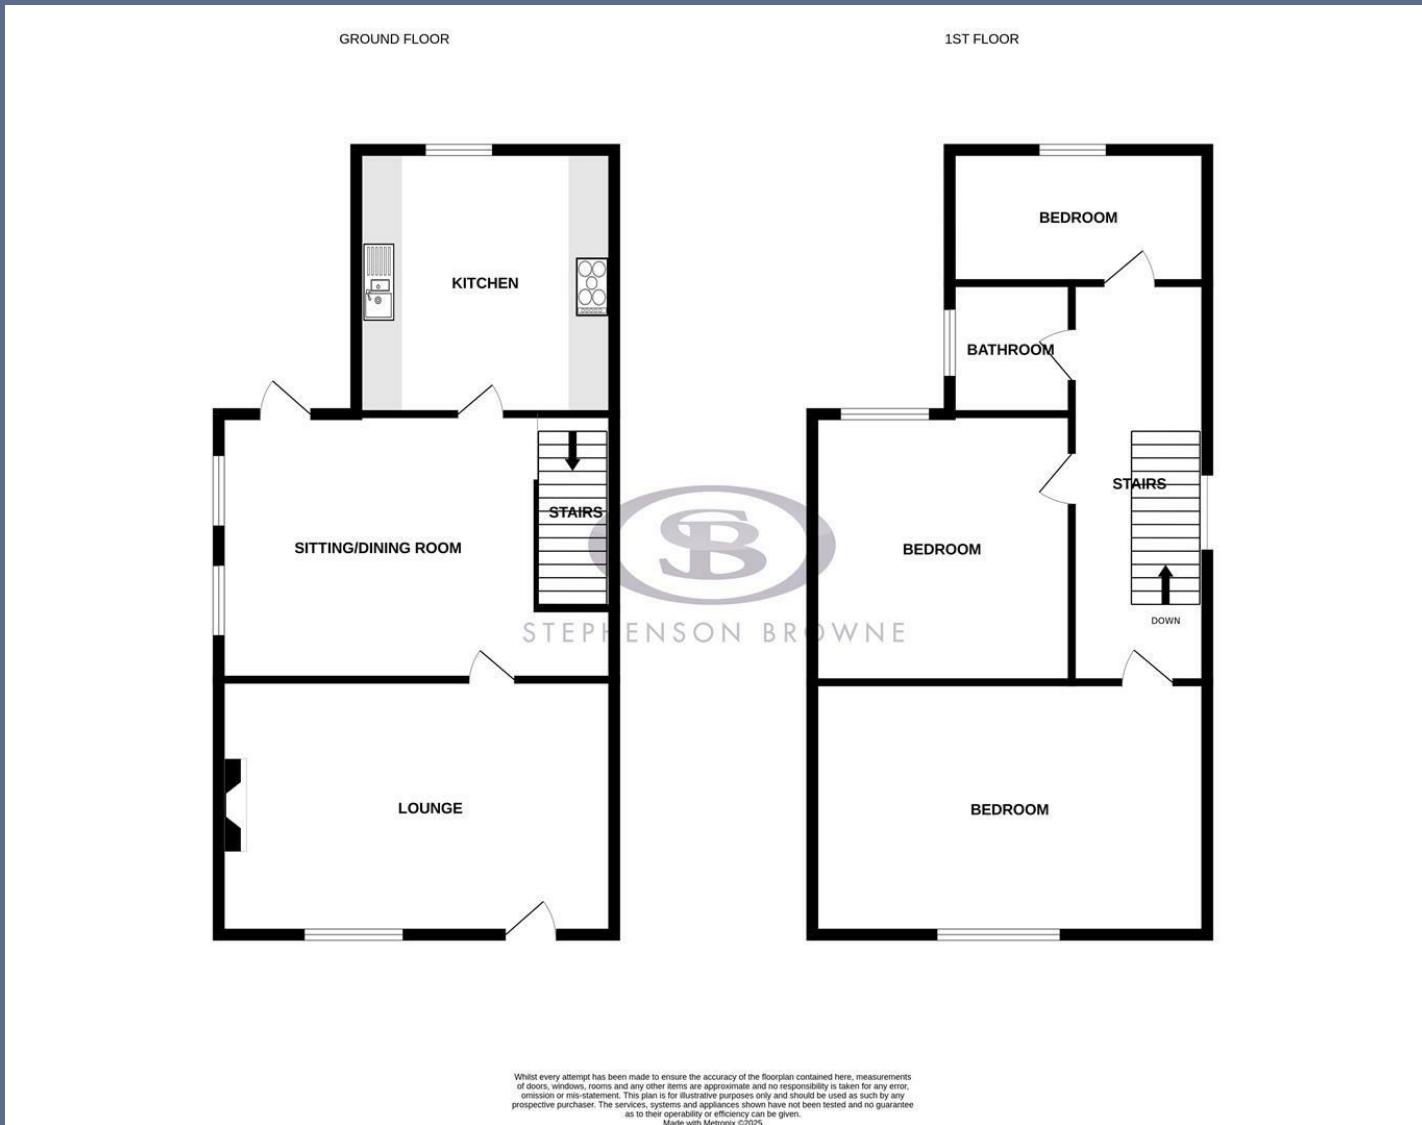

Stephenson Browne Estate Agents

Newcastle

56 Merial Street, Newcastle under Lyme
Staffordshire, ST5 2AJ
Tel: 01782 625734

Sandbach

38 High Street, Sandbach
Cheshire, CW11 1AN
Tel: 01270 763200

Alsager

13 Crewe Road, Alsager
Stoke on Trent, ST7 2EW
Tel: 01270 883130

NOT TO SCALE These floor plans are given as a guide only. Full completed measurements and details should be verified by any intending purchasers legal representative.

NOTICE: Stephenson Browne for themselves and for the vendors or lessors of this property whose agents they are give notice that: (1) the particulars are set out as a general guideline only for the guidance of intending purchasers or lessees, and do not constitute, nor constitute part of, an offer or contract; (2) all descriptions, dimensions, references to condition and necessary permissions for use and occupation, and other details are given in good faith and are believed to be correct but any intending purchasers or tenants should not rely on them as statements or representations of fact but must satisfy themselves by inspection or otherwise as to the correctness of each theme; (3) no person in the employment of Stephenson Browne has any authority to make representation or warranty whatever in relation to this property. (4) fixtures & fittings are subject to a formal list supplied by the vendors solicitors.