



81 Wheelock Street
Middlewich

£695 PCM



STEPHENSON BROWNE

81 Wheelock Street, Middlewich CW10 9AE

£695 PCM

A charming two-bedroom flat on Wheelock Street in Middlewich offers a delightful blend of modern comfort and convenient living. The property has been recently redecorated throughout, ensuring a fresh and inviting atmosphere for its new occupants.

Private entrance leads up to lounge area and fitted kitchen, providing a practical space for culinary enthusiasts to create their favourite dishes. There are two bedrooms and a bathroom with bath and shower over.

One of the key advantages of this property is its central location in Middlewich. Residents will enjoy easy access to local amenities, shops, and transport links, making daily life both convenient and enjoyable. Additionally, the property benefits from off-road parking, a valuable asset in this bustling area.

This flat's recent updates and prime positioning, makes it a wonderful opportunity for anyone seeking a home in Middlewich. Don't miss the chance to make this lovely flat your own. Available March 2026

IMPORTANT INFORMATION

Whilst we endeavor to ensure accuracy of our lettings descriptions, it is the responsibility of the viewer to ask anymore specific questions in any area of importance before making a formal application. Services are not tested prior to move in. All tenancies are available initially for a minimum term which will be confirmed by property by the agent. With the exception of shared accommodation, the tenant is responsible for the council tax, water, gas and electric plus TV/media where applicable - please note we can not confirm the cost of these as they are different from person to person usage. Rent is paid one month in advance at all times. No cash alternative deposit scheme is offered.

NOT TO SCALE These floor plans are given as a guide only. Full completed measurements and details should be verified by any intending purchasers legal representative.

36 High Street, Sandbach, Cheshire, CW11 1AN Tel: 01270 763200 opt

2


NOTICE: Stephenson Browne for themselves and for the vendors or lessors of this property whose agents they are give notice that: (1) the particulars are set out as a general guideline only for the guidance of intending purchasers or lessees, and do not constitute, nor constitute part of, an offer or contract; (2) all descriptions, dimensions, references to condition and necessary permissions for use and occupation, and other details are given in good faith and are believed to be correct but any intending purchasers or tenants should not rely on them as statements or representations of fact but must satisfy themselves by inspection or otherwise as to the correctness of each theme; (3) no person in the employment of Stephenson Browne has any authority to make representation or warranty whatever in relation to this property. (4) fixtures & fittings are subject to a formal list supplied by the vendors solicitors. **Referring to:** Move with Us Ltd **Average Fee:** £123.64







81 Wheelock Street, Middlewich, CW10 9AE

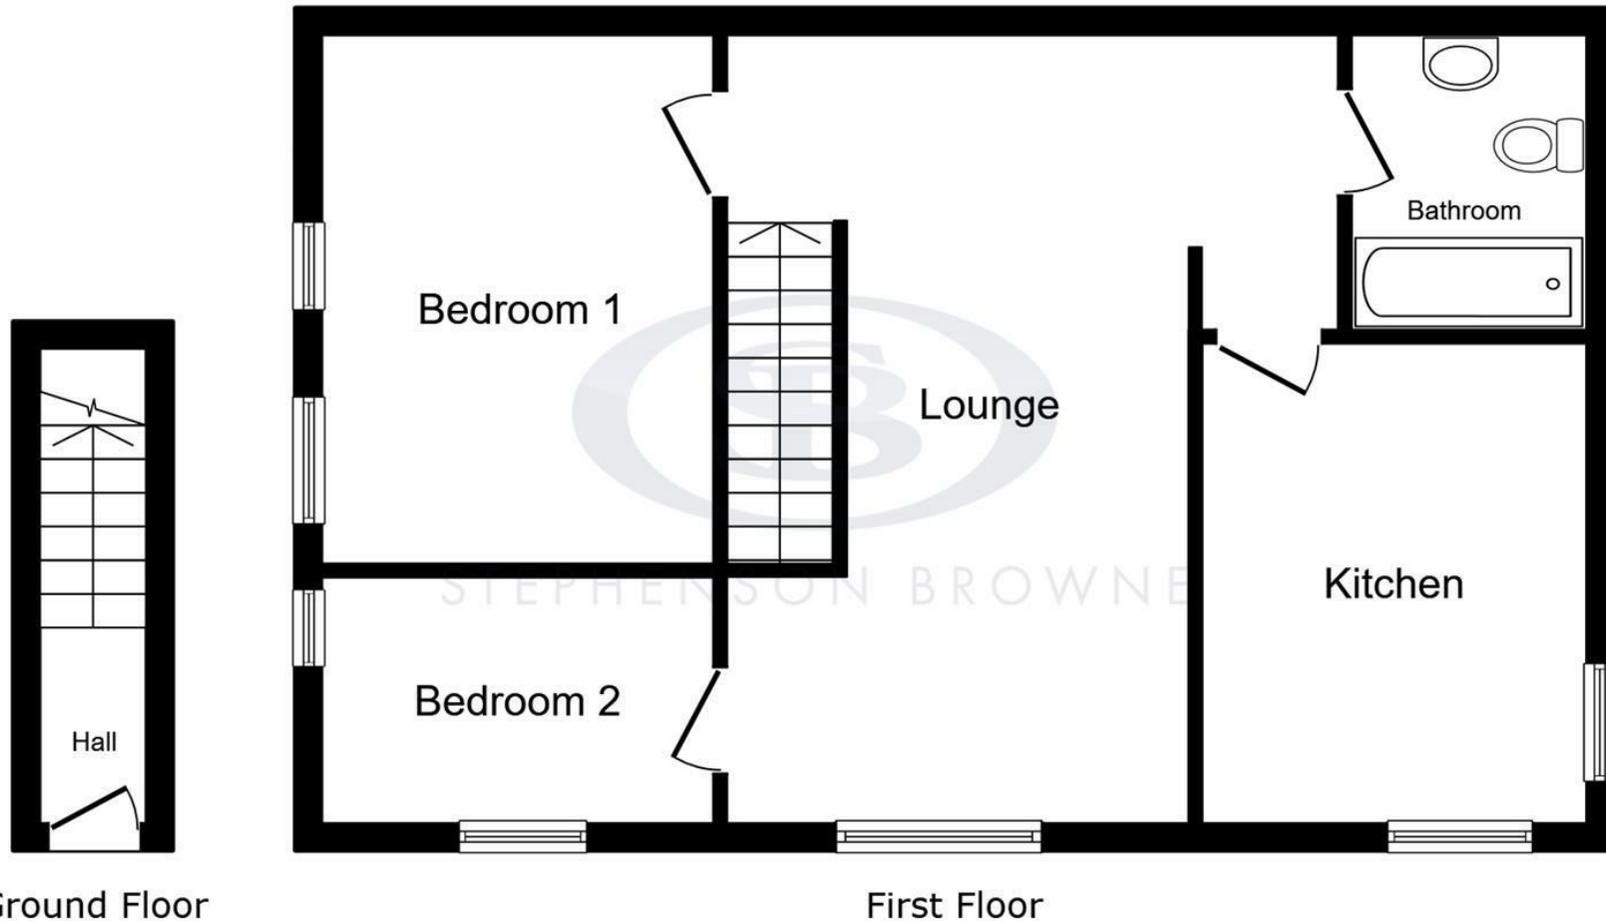

This floor plan is for illustrative purposes only. It is not drawn to scale. Any measurements, floor areas (including any total floor area), openings and orientations are approximate. No details are guaranteed, they cannot be relied upon for any purpose and do not form any part of any agreement. No liability is taken for any error, omission or misstatement. A party must rely upon its own inspection(s). Powered by www.Propertybox.io

