


The Cherry, Tenter Hill Gardens,
Shepley HD8 8GL

£365,000

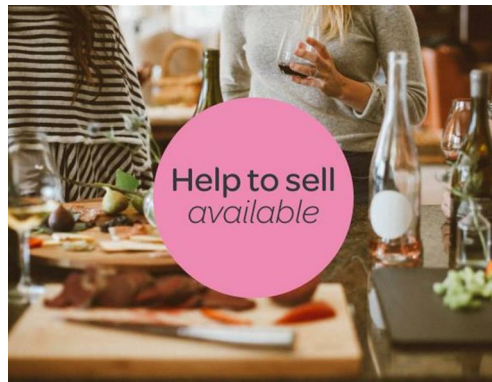

The beautiful 3 bed Cherry, plot 34, has a stone garage, solar panels, and an air source heat pump. Ask us about our Help to Sell scheme.

FREEHOLD / ENERGY RATING A

PAISLEY
PROPERTIES

INTERIOR SPECIFICATION

- White doors with satin nickel ironmongery
- Air source heat pump heating system
- Mechanical ventilation with heat recovery system (Plots 33 & 34 only)
- Skirtings, architraves and staircase painted in white satin
- TV point to principal bedroom and living room
- Radiators to all rooms
- Smoke, heat and carbon dioxide detectors
- Programmable thermostat
- Pendant lighting to all rooms, white downlighting to kitchen and bathrooms
- White electrical switches
- Plastered walls & ceilings painted in white matt emulsion
- Electrical towel rail to WC
- USB C Ports Kitchen and principal Bedroom [bedside]

KITCHEN

- 1.5 sink to kitchen
- BOSCH appliances: single oven, 60cm induction hob & extractor
- BEKO integrated fridge-freezer and dishwasher
- Under-cabinet downlighting
- Position for washer/dryer

MAIN BATHROOM AND EN-SUITE

- Luxury white sanitaryware and chrome brassware
- Full height tiling to bath/shower wall, half height to sink wall, other walls painted
- Shower over bath in family bathroom
- Power supply (only) for de-mister mirror/shaver to house bathroom
- Power supply (only) for de-mister mirror/shaver to en-suite
- Heated towel rail

EXTERIOR SPECIFICATION

- Exterior built in natural stone and ashlar sandstone surrounds on windows and doors
- uPVC windows and French doors in moondust grey
- Composite front door in moondust grey
- Flagged terrace and paths in natural Indian stone flag
- Turfed gardens
- Tarmac drive (plots 36-50)
- Tegular sett drive (plots 32-35)
- Solar panels
- Single garage with light and power
- Car charging point in garage
- Private parking for 2 cars
- Wiring only for front video door bell
- Outdoor tap
- Lighting at front and rear
- Secure boundary timber fencing or walling

WARRANTY

- 2 year Vivly Living warranty from legal completion
- 10 year ICW builder warranty (structural defects) from legal completion

GROUND FLOOR

- Kitchen | 5190mm x 4400mm (17ft x 14.4ft)
- Lounge | 4170mm x 4020mm (13.7ft x 13.2ft)

FIRST FLOOR

- Principal Bedroom | 2860mm x 3630mm (9.4ft x 11.9ft)
- Ensuite | 1860mm x 1310mm (6.1ft x 4.3ft)
- Bedroom 2 | 2860mm x 3380mm (9.4ft x 11.9ft)
- Bedroom 3 | 2210mm x 3420mm (7.3ft x 5.9ft)
- Bathroom | 2210mm x 1810mm (7.3ft x 5.9ft)


NOTES

All plans shown are not to scale, measurements are for guidance only. Computer generated images are for illustrative purposes only and individual features often vary from one plot to another.

*Choices are subject to the build stage at the point of reservation

**Specification subject to changes



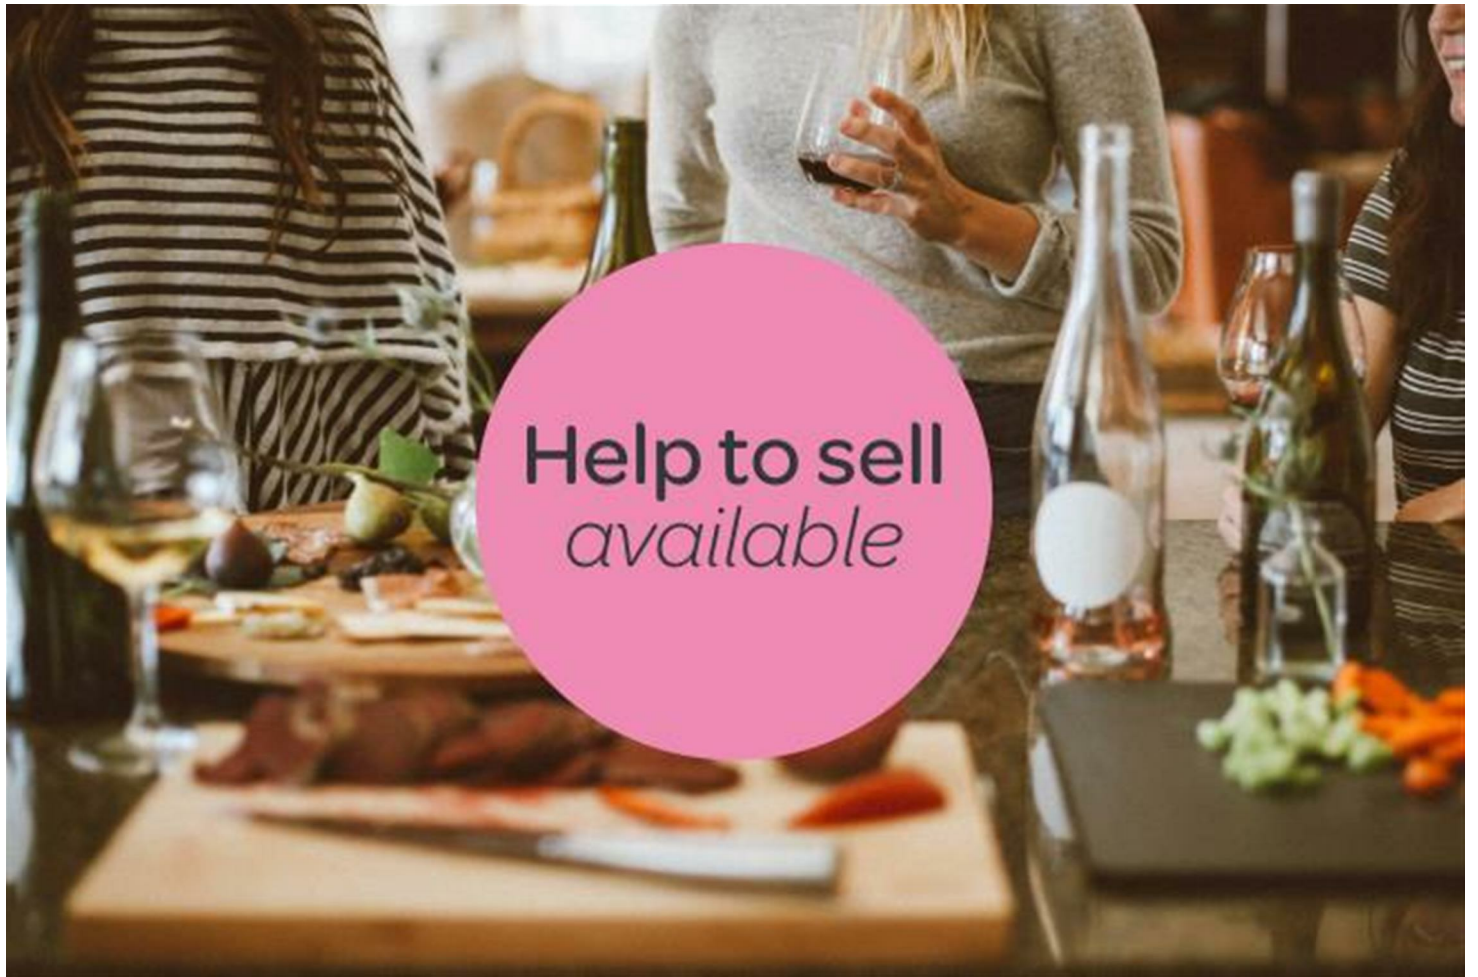

Help to sell
available







Choose your
*kitchen &
bathroom*





Show Home
open









Energy Efficiency Rating		Current	Potential
Very energy efficient - lower running costs			
(92 plus) A			96
(81-91) B			
(69-80) C			
(55-68) D			
(39-54) E			
(21-38) F			
(1-20) G			
Not energy efficient - higher running costs			
England & Wales		EU Directive 2002/91/EC	

Environmental Impact (CO ₂) Rating		Current	Potential
Very environmentally friendly - lower CO ₂ emissions			
(92 plus) A			
(81-91) B			
(69-80) C			
(55-68) D			
(39-54) E			
(21-38) F			
(1-20) G			
Not environmentally friendly - higher CO ₂ emissions			
England & Wales		EU Directive 2002/91/EC	

www.paisleyproperties.co.uk

Skelmanthorpe Office:
17 Commercial Road,
Skelmanthorpe, HD8 9DA
t: 01484 443893

Almondbury Office:
75-77 Northgate,
Almondbury, HD5 8RX
t: 01484 443922

Mapplewell Office:
4 Blacker Road,
Mapplewell, S75 6BW
t: 01226 395404

