



Hunting Gate, Hemel Hempstead, HP2 6NX
Asking price £400,000

Sears & Co
estate & letting agents

****NO UPPER SALES CHAIN****

AN EXTENDED three bedroom semi detached family home, situated in this popular corner plot position on Hunting Gate, HP2. Accommodation includes an entrance hallway, 24FT OPEN PLAN living/dining room, kitchen, downstairs w/c, three first floor bedrooms and a family bathroom. Externally the property further benefits from DRIVEWAY PARKING, a garage and a private rear garden. Council tax band D. Contact SOLE appointed selling agents Sears & Co to arrange a viewing.

Front Door

Entrance Hallway

Radiator. Storage cupboard. Stairs rising to the first floor accommodation. Access to the w/c and living room.

Living Room/Dining Room

Two double glazed windows. Two radiators. Double glazed door leading to the rear garden. Fireplace. Storage cupboard. Access to the kitchen.

Kitchen

Double glazed window. Double glazed door leading to the rear garden. Fitted with a range of eye and base level units with work surfaces over. Space for a freestanding oven, low level fridge, low level freezer, washing machine and dishwasher. Dual bowl stainless steel sink with drainer unit and mixer tap. Tiling to splash back areas. Tiled flooring. Radiator.

W/C

Double glazed window. Fitted with a cabinet enclosed wash hand basin and a low level w/c. Tiling to splash back area. Wood effect flooring. Radiator.

First Floor Landing

Double glazed window. Airing cupboard. Access to the loft. Access to all rooms.

Bedroom

Double glazed window. Radiator. Built in wardrobes.

Bedroom

Double glazed window. Radiator.

Bedroom

Double glazed window. Radiator.

Family Bathroom

Double glazed window. Fitted with a three piece suite to include a panel enclosed bath with electric shower over, pedestal wash hand basin and a low level w/c. Radiator. Tiled flooring. Partially tiled walls.

To The Front

An area of hardstanding providing driveway parking. An area of lawn. Access to the garage. Gated side access.

To The Rear

A private garden arranged with areas of patio and lawn. Mature planting and hedging. Enclosed by a mixture of timber panel fencing, chain link fencing, hedging and part walled. Courtesy door to the garage. Courtesy door to the store room/shed. Gated side access.


Garage

Accessed via an 'up and over' door. Power and lighting.



Sears & Co

www.searsandco.co.uk call: 01442 254 100

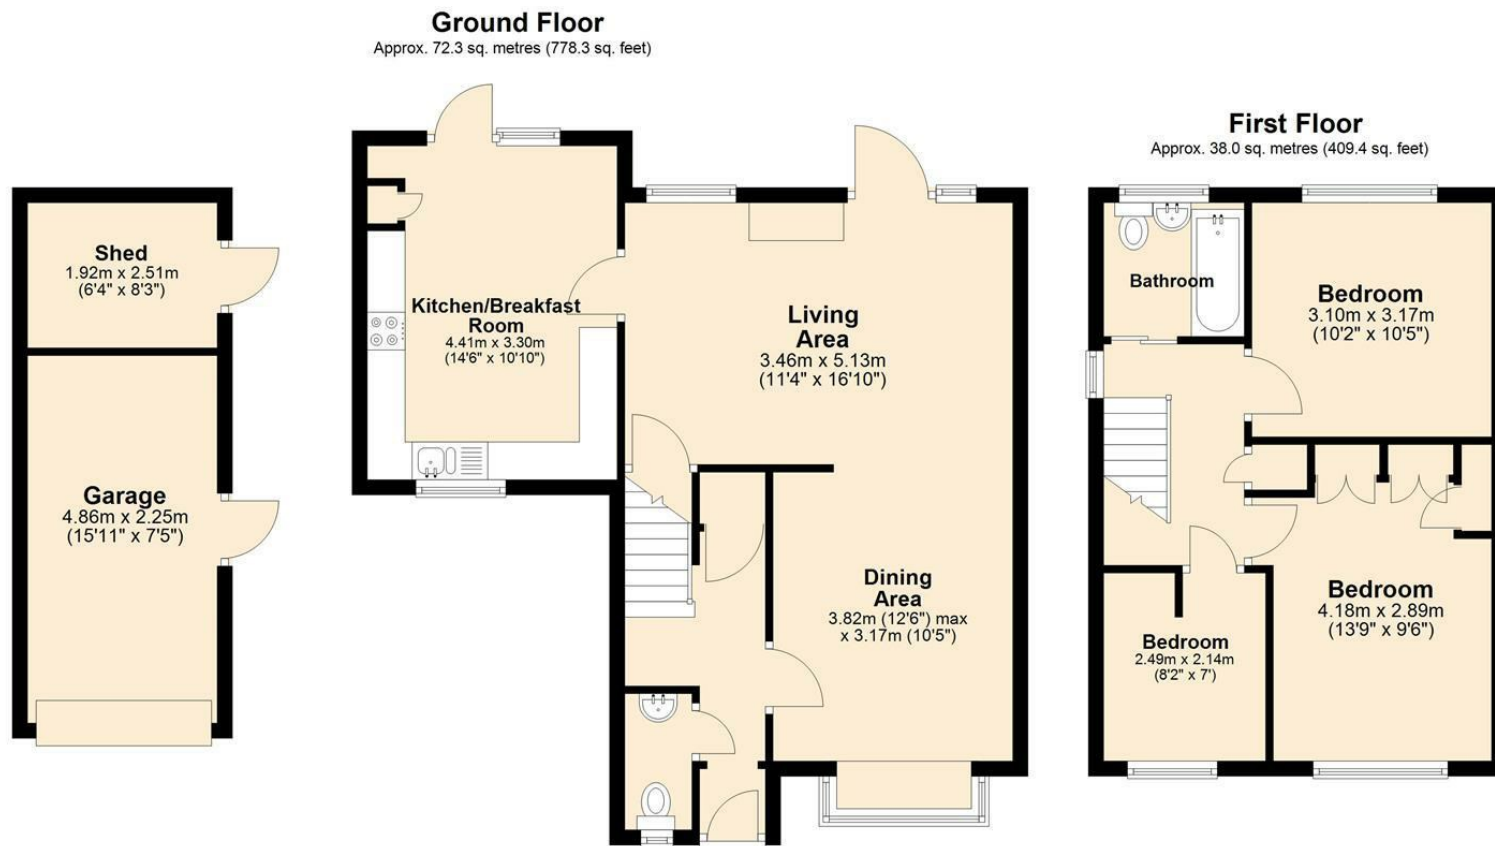

Total area: approx. 110.3 sq. metres (1187.7 sq. feet)

The Floor Plan is not to Scale and measurements and areas shown are approximate and therefore should be used for illustrative purposes only. The plan has been prepared with due diligence and whilst we have confidence in the information produced it should not be relied upon. Maximum lengths and widths are represented on the plan. If there are any aspects of particular importance, you should carry out or commission your own inspection of the property. Copyright © SKMSTUDIO
Plan produced using PlanUp.

The Agent has not tested any apparatus, equipment, fixtures and fittings or services and so cannot verify that they are in working order or fit for the purpose. A Buyer is advised to obtain verification from their Solicitor or Surveyor. References to the Tenure of a Property are based on information supplied by the Seller. The Agent has not had sight of the title documents. A Buyer is advised to obtain verification from their Solicitor. Items shown in photographs are NOT included unless specifically mentioned within the sales particulars. They may however be available by separate negotiation. Buyers must check the availability of any property and make an appointment to view before embarking on any journey to see a property. All floorplans and photographs contained in this brochure and for illustrative purposes only measurements cannot be guaranteed and should not be relied upon. Photographs may have had blue sky added and/or brightened. For further information see the Property Misdescriptions Act.

www.searsandco.co.uk

Sears & Co

Hemel Hempstead Office: 67 High Street, Old Town, Hemel Hempstead, Hertfordshire, HP1 3AF
call: 01442 254 100

Score	Energy rating	Current	Potential
92+	A		
81-91	B		85 B
69-80	C		
55-68	D	68 D	
39-54	E		
21-38	F		
1-20	G		

