



12C, ROXBURGH
AVENUE, GREENOCK, PA15 4LP







Description

This two bedroom FIRST FLOOR FLAT is set within a popular residential area lying convenient for local amenities and public transport facilities. Specification includes: double glazing and gas central heating. The building is protected by a security door entry system. There is a shared drying area. Offers an ideal rental investment opportunity.

The flat has been successfully leased by the current owners in recent years and we are advised has been tested to comply with the latest residential rental legislation, including the installation of smoke alarms and heat detector.

Apartments comprise: Hallway with laminate floor. There is a front facing bright Lounge which is on open plan with the fitted Kitchen featuring a range of white high gloss units and high gloss marble style work surfaces. Appliances include: stainless steel chimney extractor hood, gas hob, electric oven, washing machine and fridge freezer.

There are two Bedrooms. The 1st bedroom benefits from a storage cupboard. The Bathroom features a three piece suite comprising: pedestal wash hand basin, wc and bath with mixer shower. There is a chrome style heated towel rail and partial wet wall panelling.

Viewing is highly recommended. EPC = C.



Measurements

Hall

Lounge

3.23m x 5.16m (10'7 x 16'11)

Kitchen

2.36m x 2.72m (7'9 x 8'11)


Bedroom 1

3.00m x 4.14m (9'10 x 13'7)

Bedroom 2

2.03m x 2.57m (6'8 x 8'5)

Bathroom

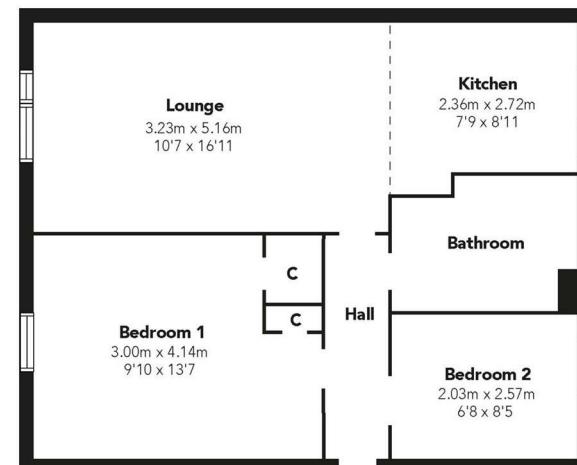



Floorplans are indicative only - not to scale

Produced by Plushplans





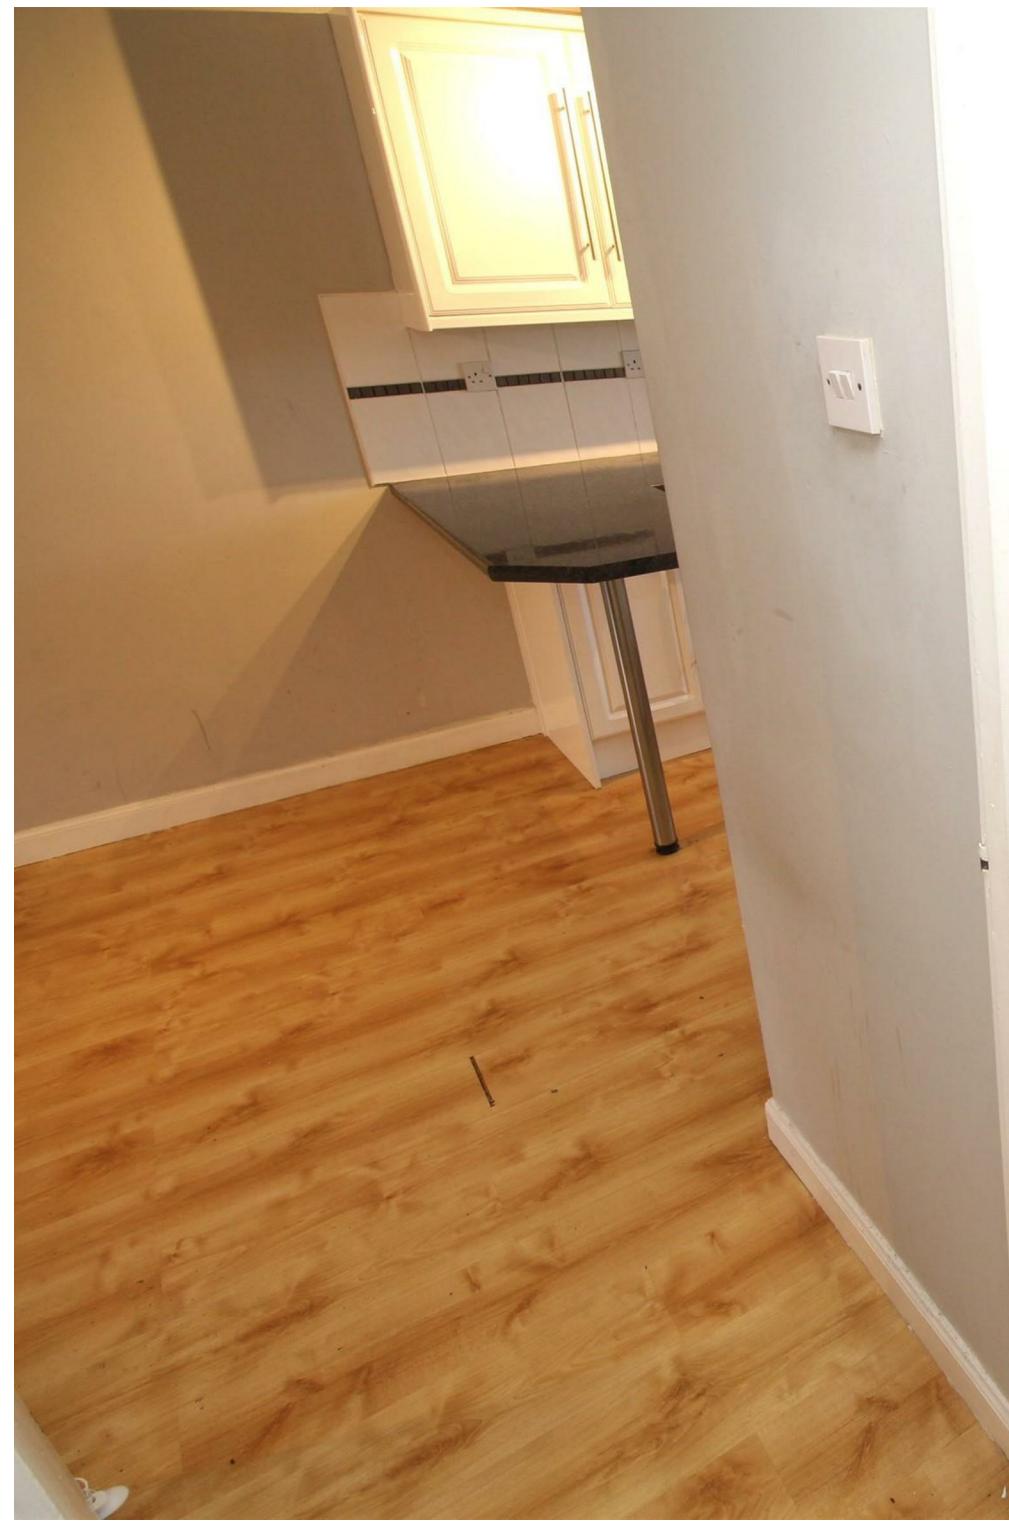

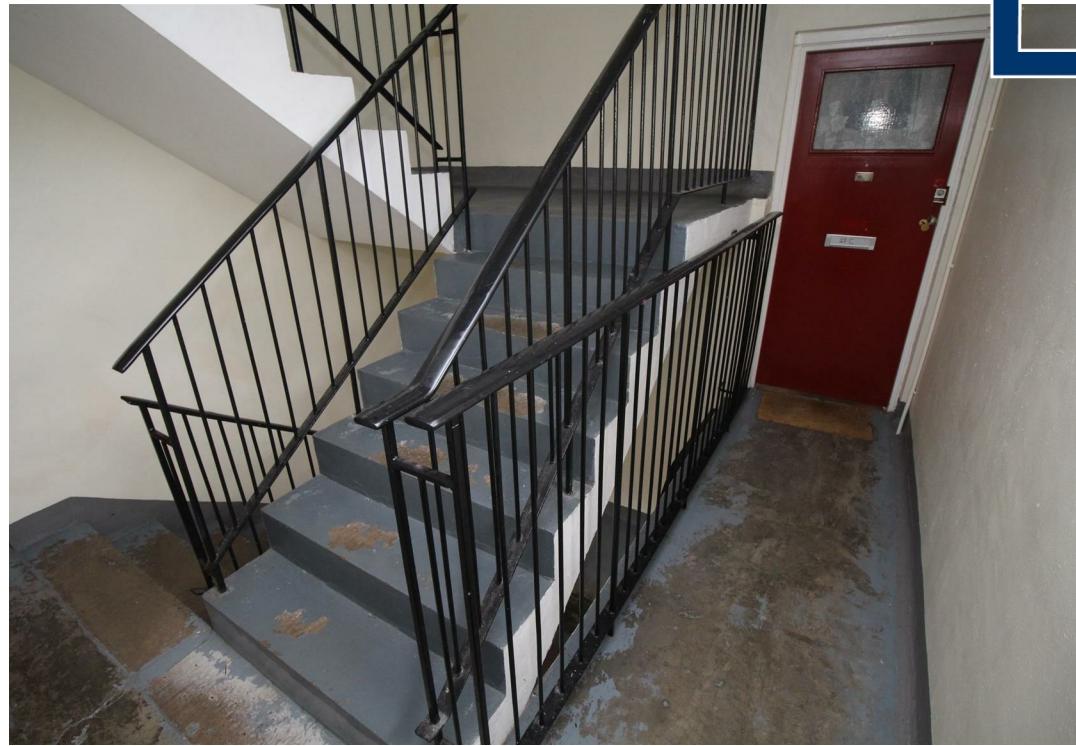

The next step..



To view call 01475 888400. Speak to us 7 days a week until 11pm every day to book your viewing appointment.

House to sell or rent?

Call 01475 888400 to book your free market appraisal.

Require a solicitor?

Ask us to supply a free legal quotation from Neill Clerk & Murray, Solicitors.
www.neillclerkmurray.co.uk

Stay fully up-to-date by following Neill Clerk on:



**60 West Blackhall Street
Greenock
Renfrewshire
PA15 1UY**
t: 01475 888400
e: sales@neillclerk.co.uk
w: www.neillclerk.co.uk



Agents Notes:

These sales particulars are set out as a general outline only, issued in good faith, but do not constitute representations of fact and do not form part of any offer or contract. Any services, equipment, appliances, fittings or central heating systems have not been tested and no warranty is given or implied that these are in working order. All measurements are approximate and for guidance only.

Neither Neill Clerk Estate Agents nor any of its employees or agents has any authority to make or give any representation or warranty whatever in relation to this property.