



Lockside House, Fulham
SW6

GARTONJONES.COM

Lockside House, Fulham , SW6

GARTON JONES.COM

11 Park Street
Chelsea Creek
London
SW6 2FS

Sales +44 (0) 20 7824 7090
paul@gartonjones.com
www.gartonjones.com

£1,300 Per Week


A stunning unfurnished three-bedroom lateral apartment which was originally two individual apartments converted by Berkeley Homes at construction stage to now offer 1699sqft (157sqm) of versatile accommodation, parking is also included. The apartment comprises of a spacious lounge with access to 2 of the three balconies, modern fitted kitchen with integrated appliances. Three bedrooms with the master benefitting from an ensuite & built in wardrobe and access to a balcony, further two bedrooms with the third bedroom also having access to a balcony, guest cloakroom. Chelsea Creek is situated in one of London's most elegant dockside developments, which combines luxurious central London living whilst overlooking tranquil waterways, tree lined avenues and landscape gardens. Residents benefit from 24 Hour Concierge, Spa and fitness suite with Swimming pool. King's Road and Chelsea Harbour are easily accessible and Imperial Wharf Station is just a few minutes' walk.

Available from the 3rd November 2025

6 Weeks Security Deposit
12 Month Tenancy
Council Tax — London borough of Hammersmith & Fulham — Band H
EPC B (84)

EPC certificate available on request.

- Three Bedrooms & Two Bathrooms
- Originally Two Apartments
- Fantastic Versatile Accommodation
- 1699sqft (157sqm)
- Unfurnished
- Three Balconies
- Right To Park for 1 Car
- 24 Hour Concierge
- Residents Spa — Gym & Swimming Pool
- Available 3rd November 2025

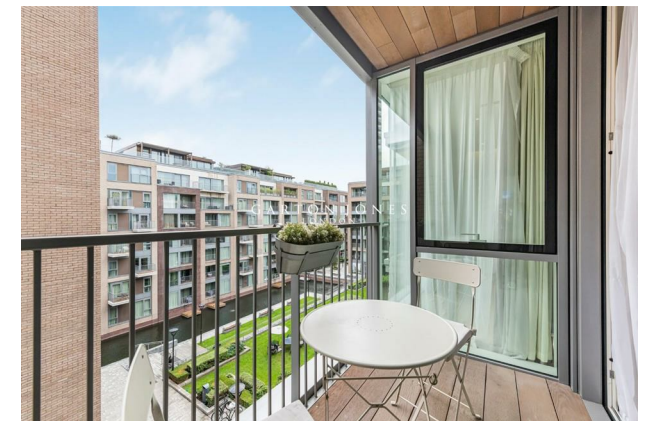


Lockside House

Approximate Gross Internal Area = 1699 sq ft / 157.9 sq m

Balcony = 181 sq ft / 16.8 sq m

GARTON JONES
LONDON

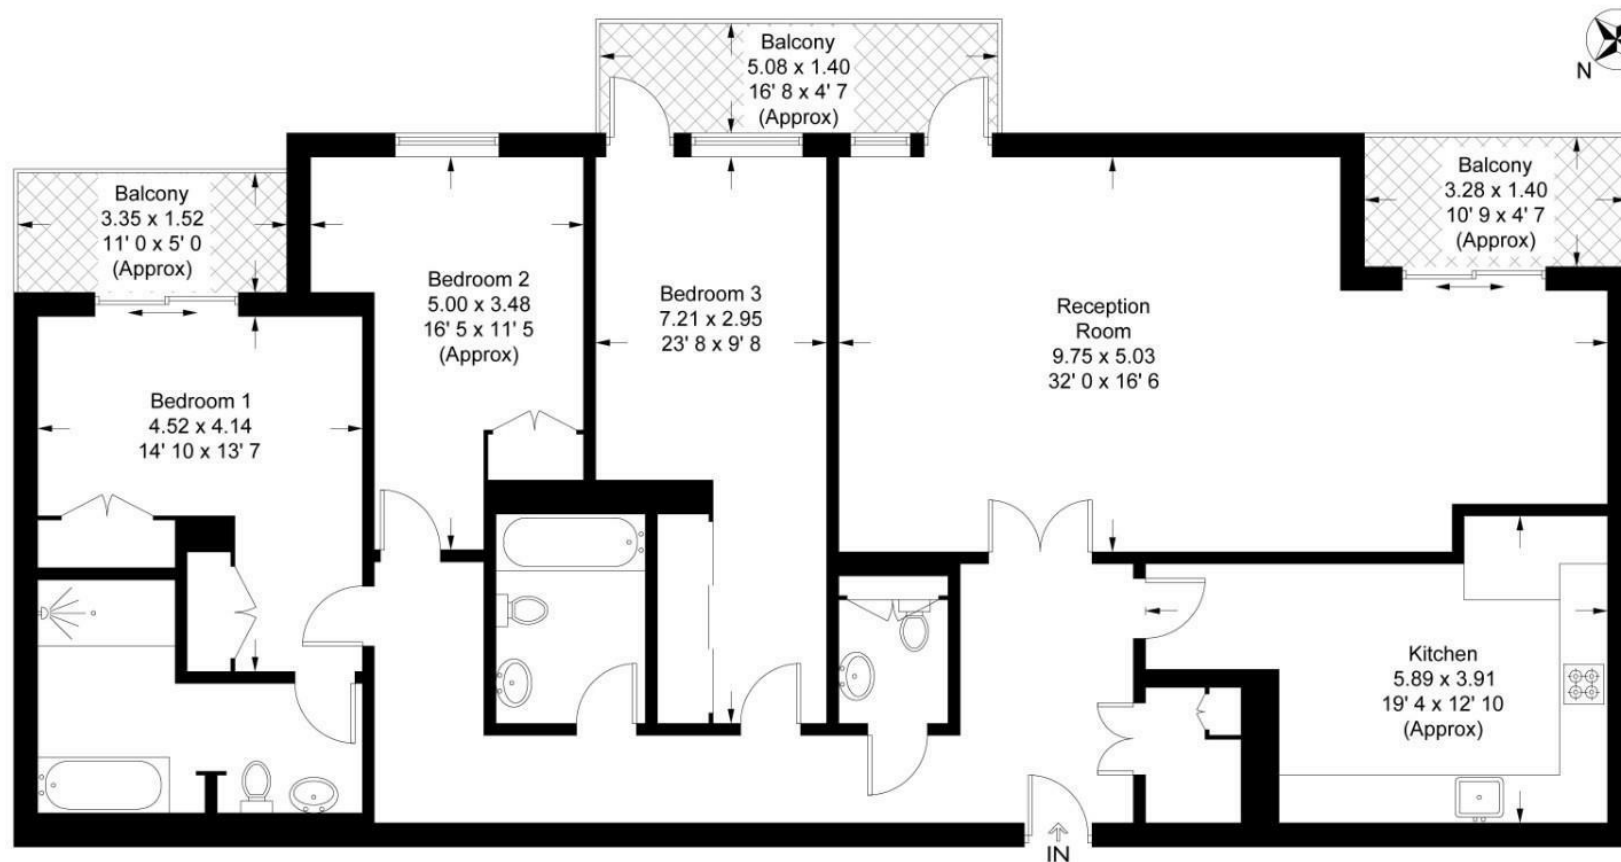

Fourth Floor

This plan is not to scale and must be used as layout guidance only. All measurements and areas are approximate and should not be relied upon to provide accurate information. This plan must not be relied upon when making property valuations, design considerations or any other such relevant decisions. We accept no responsibility or liability (whether in contract, tort or otherwise) in relation to any loss whatsoever arising from or in connection with any use of this plan or the adequacy, accuracy or completeness of it or any information within it.



