


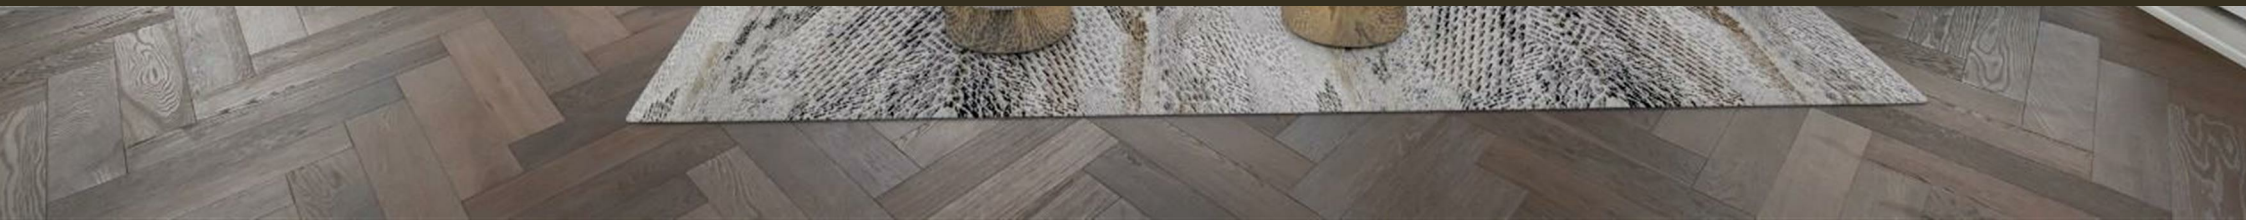

2 Bridgewater Avenue, London
SW6

GARTON JONES.COM



2 Bridgewater Avenue, London
, SW6

GARTON JONES.COM

11 Park Street
Chelsea Creek
London
SW6 2FS

Sales +44 (0) 20 7824 7090
paul@gartonjones.com
www.gartonjones.com

£2,500,000 Leasehold

BRAND NEW - NEVER BEEN LIVED IN APARTMENT IN THE KINGS TOWER - An exciting opportunity to purchase a 3-bedroom apartment 1361sqft (126.4sqm) located on the 19th floor with great views which forms part of the landmark building The Kings Tower - Chelsea Creek and also includes Parking for 1 car. The accommodation is finished to an exceptional standard and boasts an elegant style which you would associate with brand new apartments built by Berkeley St George. The layout comprises of entrance hall, open plan living — dining area. The kitchen offers contemporary shaker style wall and base units with built in Miele Appliances & Composite stone worktop and splashback, access to a 123sqft (11.4sqm) Balcony with views of The City and local area. Three bedrooms, two benefitting from high specification ensuites and fitted wardrobes, further family bathroom. The Kings tower residence will have access to the Halcyon Club which will offer a 31st floor sky lounge and terrace with enviable panoramic views, two residents cinemas, business lounge & private meeting rooms, 24-hour concierge and a fitness centre offering an indoor pool, sauna & steam room as well as a gymnasium. Chelsea Creek is a unique dockside development within easy reach of Imperial wharf over ground station as well as the stylish King's Road and Chelsea Harbour, with its many restaurants, bars and boutiques.

** staged interior photos **

Ground Rent — £TBC
Service Charge - £ TBC
Council Tax — Hammersmith & Fulham — Band TBC
EPC B (86)

- Brand New Three Bedroom Apartment
- 19th Floor With Great Views
- Final Landmark Building At Chelsea Creek
- Includes Parking for 1 car
- Two Ensuites & Family Bathroom
- 1361sqft / 126.4sqm
- Two Residents Cinemas & 32Nd Floor Roof Terrace & Lounge
- 24 Hour Concierge, Gymnasium & Spa
- Close to Imperial Wharf Station
- EPC B (86)



EPC certificate available on request.

Kings Tower

Approximate Gross Internal Area = 1361 sq ft / 126.4 sq m
Balcony = 123 sq ft / 11.4 sq m

GARTON JONES
LONDON



Nineteenth Floor

This plan is not to scale and must be used as layout guidance only. All measurements and areas are approximate and should not be relied upon to provide accurate information. This plan must not be relied upon when making property valuations, design considerations or any other such relevant decisions. We accept no responsibility or liability (whether in contract, tort or otherwise) in relation to any loss whatsoever arising from or in connection with any use of this plan or the adequacy, accuracy or completeness of it or any information within it.



